
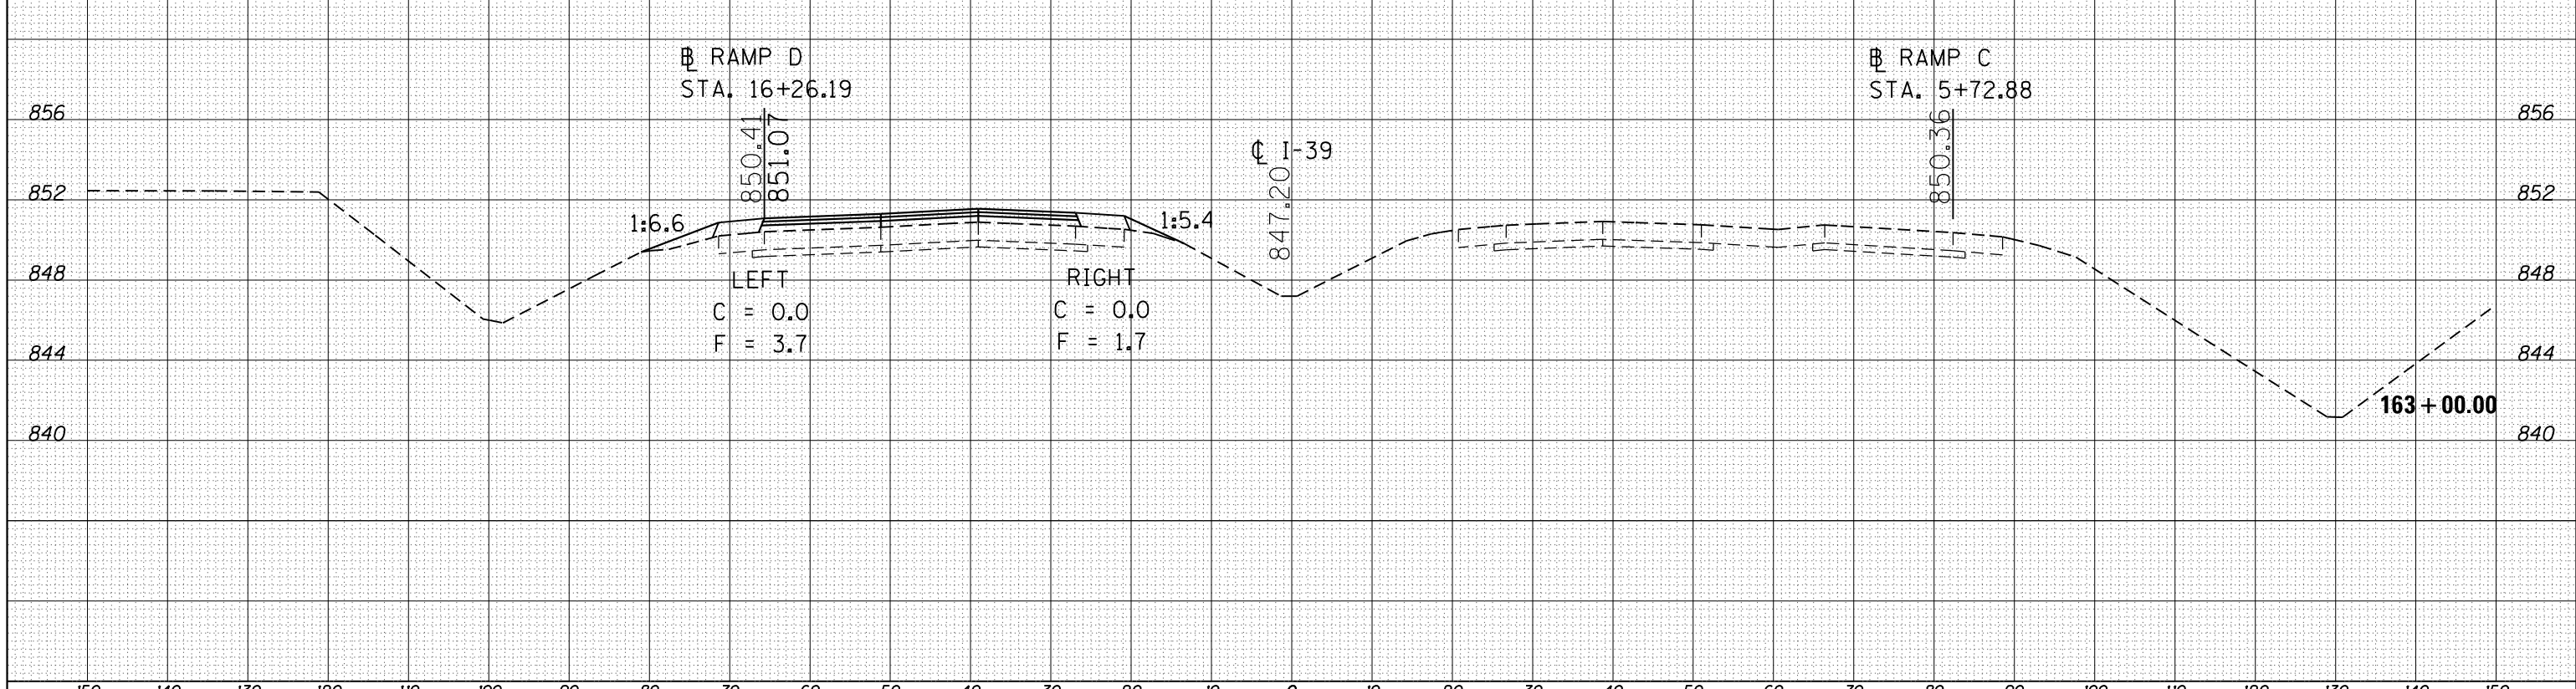


DATE	
BY	
FINAL SURVEY	SURVEYED
NOTE BOOK	PLOTTED
NO.	TEMPLATE
	AREAS
	CHECKED

DATE	
BY	
ORIGINAL SURVEY	SURVEYED
NOTE BOOK	PLOTTED
NO.	TEMPLATE
	AREAS
	CHECKED

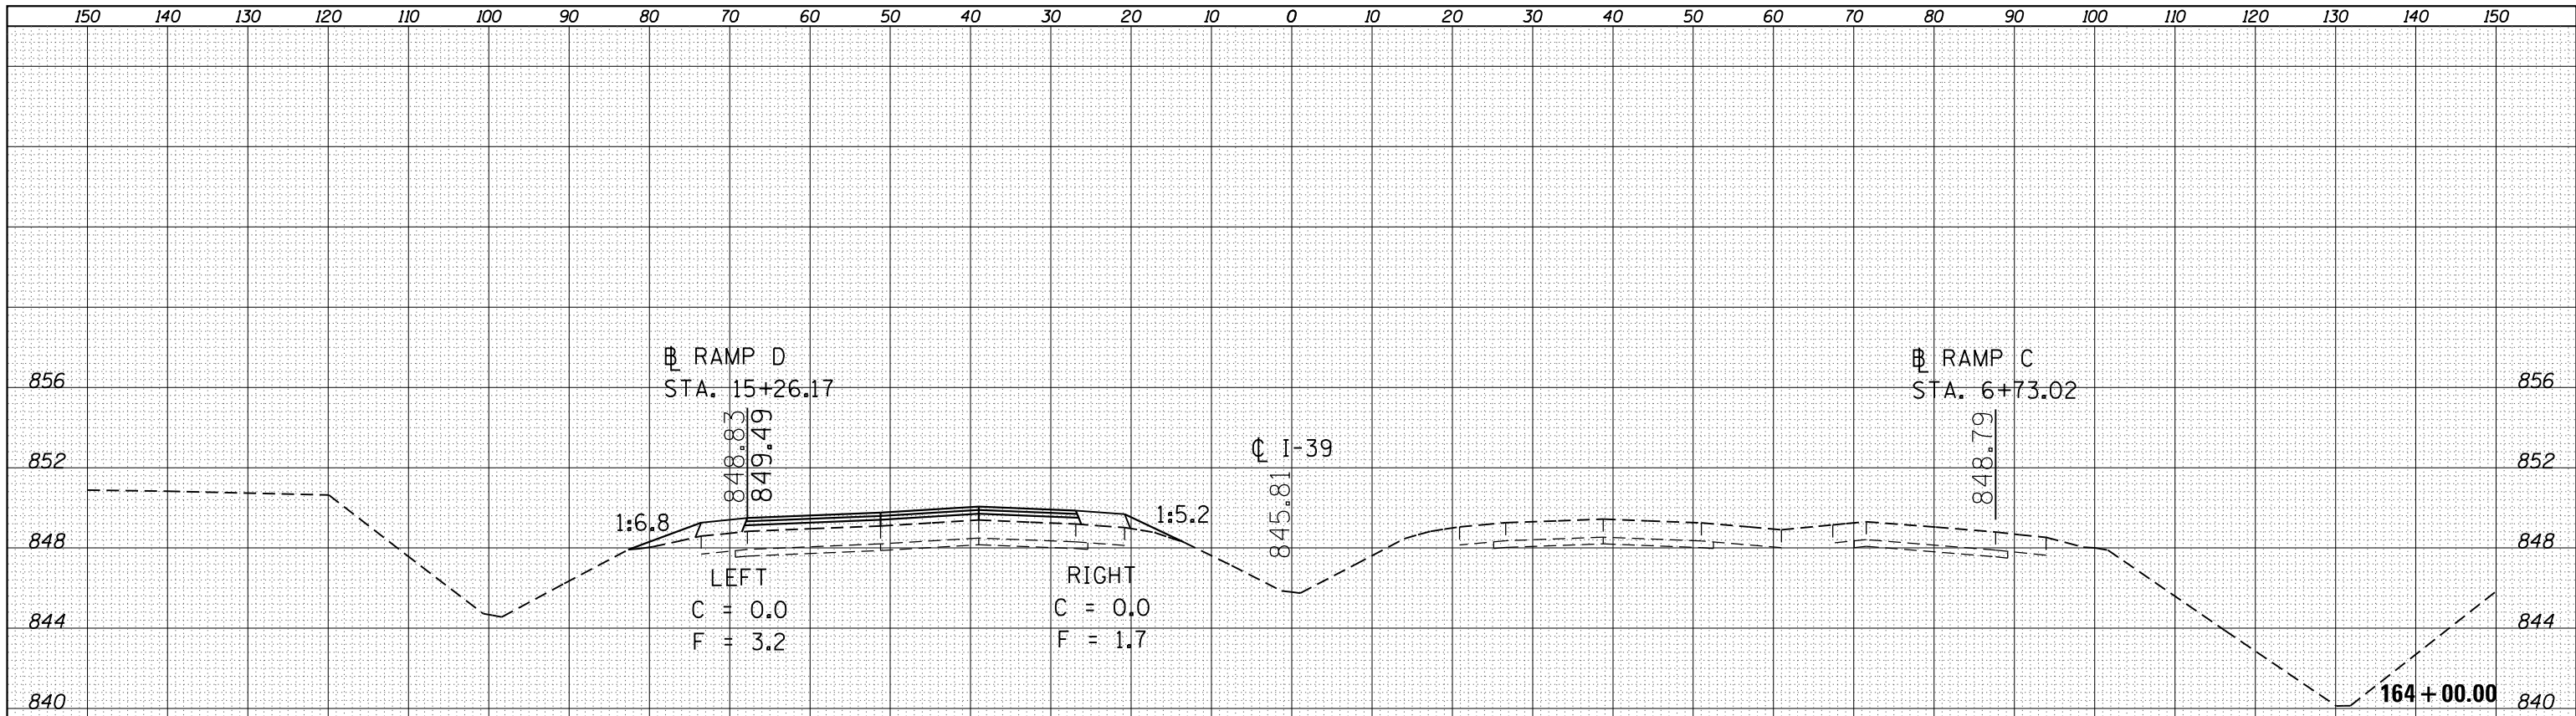

FILE NAME =	USER NAME = hoganbj	DESIGNED -	REVISED -	<p align="center">STATE OF ILLINOIS DEPARTMENT OF TRANSPORTATION</p> <p align="center">CROSS SECTIONS I-39</p> <p>SCALE: SHEET 4 OF 40 SHEETS STA. 163+00 TO STA. 164+00</p>	F.A.I. RTE.	SECTION	COUNTY	TOTAL SHEETS	SHEET NO.
es:\pw\work\pwidot\hoganbj\d0339150\0570634-SHT	X5-139_Location.dgn	DRAWN -	REVISED -		39	57(2,3)RS(SB)	McLean	140	99
Default	PLOT SCALE = 20.0000' / in.	CHECKED -	REVISED -		CONTRACT NO. 70634				
	PLOT DATE = 3/13/2013	DATE -	REVISED -		ILLINOIS FED. AID PROJECT				