


DATE	
BY	
SURVEYED	
PLOTTED	
TEMPLATE	
AREAS	
CHECKED	
FINAL SURVEY	
NOTE BOOK	
NO.	

DATE	
BY	
SURVEYED	
PLOTTED	
TEMPLATE	
AREAS	
CHECKED	
ORIGINAL SURVEY	
NOTE BOOK	
NO.	

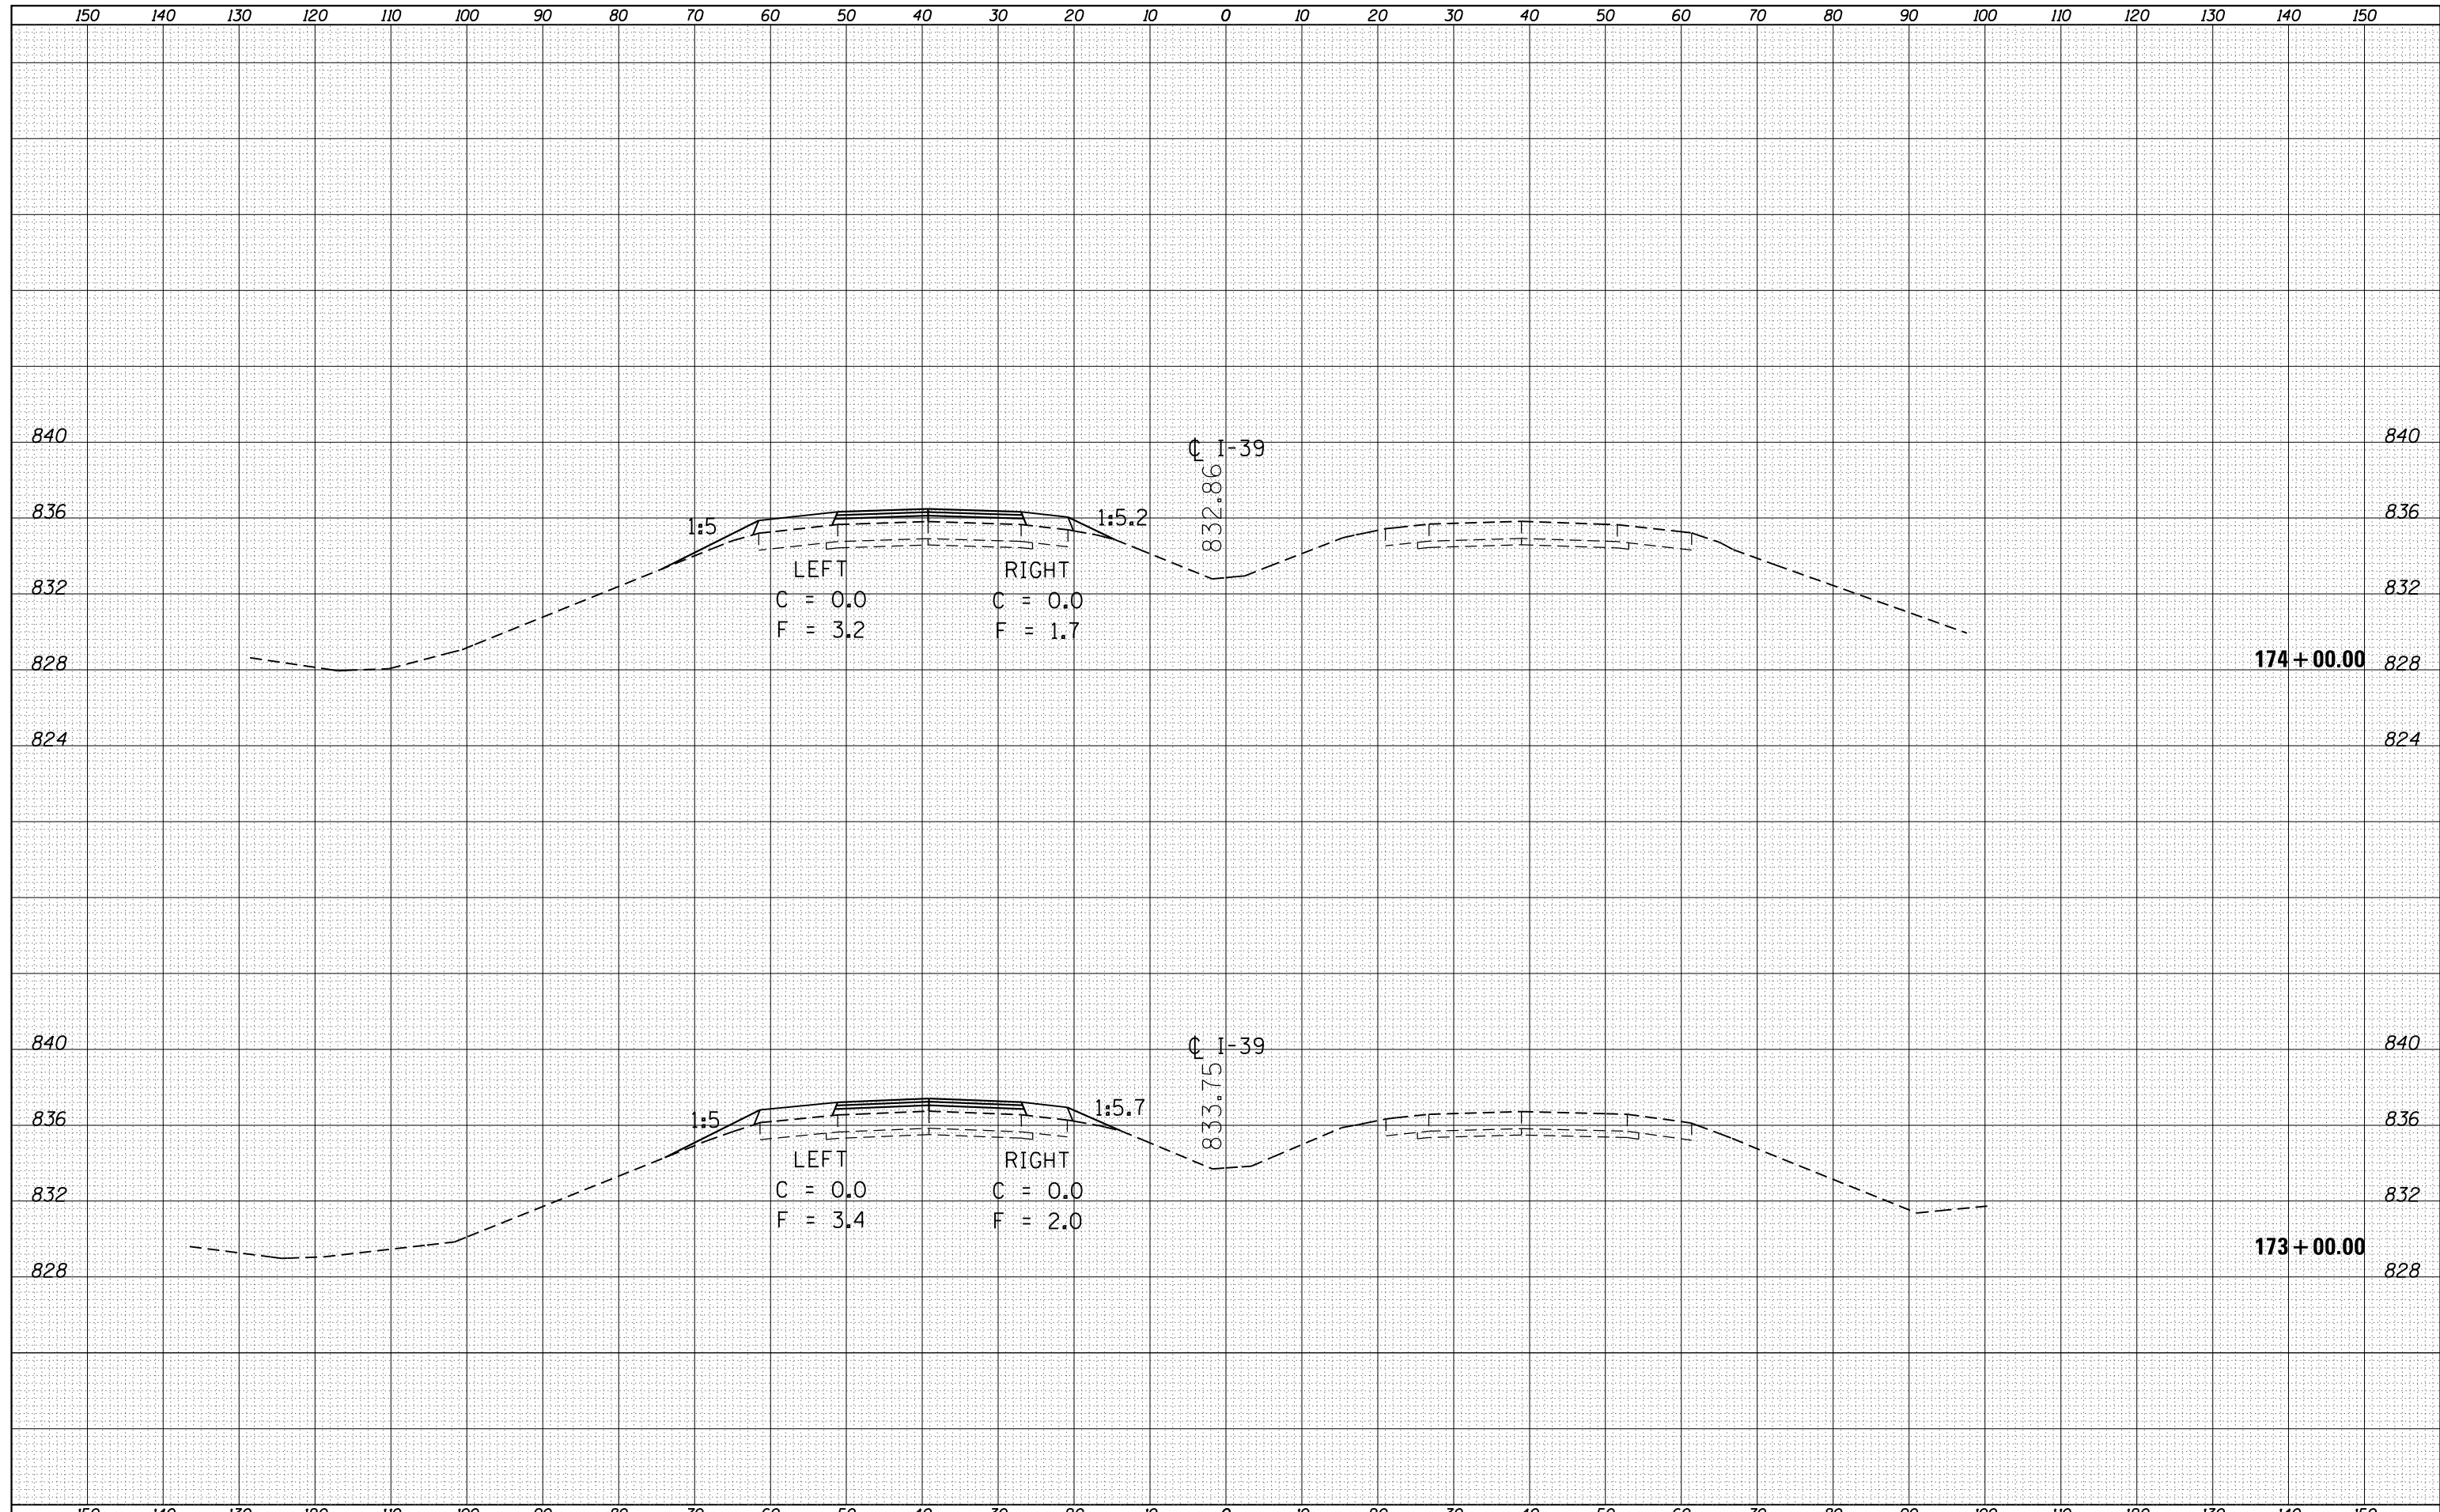

FILE NAME =	USER NAME = hoganbj	DESIGNED -	REVISIED -	STATE OF ILLINOIS DEPARTMENT OF TRANSPORTATION	CROSS SECTIONS			F.A.I. RTÉ.	SECTION	COUNTY	TOTAL SHEETS	SHEET NO.	
es:\pw_work\pwidot\hoganbj\d0339150\0570634-SHT	XS-139_Location.Ldgn	DRAWN -	REVISIED -		I-39			39	57(2,3)RS(SB)	McLean	140	104	
Default	PLOT SCALE = 20.0000' / in.	CHECKED -	REVISIED -		SCALE:			SHEET 9	OF 40 SHEETS	STA. 173+00	TO STA. 174+00	CONTRACT NO. 70634	
	PLOT DATE = 3/13/2013	DATE -	REVISIED -		ILLINOIS FED. AID PROJECT								