


DATE	
BY	
SURVEYED	
PLOTTED	
TEMPLATE	
AREAS	
CHECKED	
FINAL SURVEY NOTE BOOK NO.	

DATE	
BY	
SURVEYED	
PLOTTED	
TEMPLATE	
AREAS	
CHECKED	
ORIGINAL SURVEY NOTE BOOK NO.	

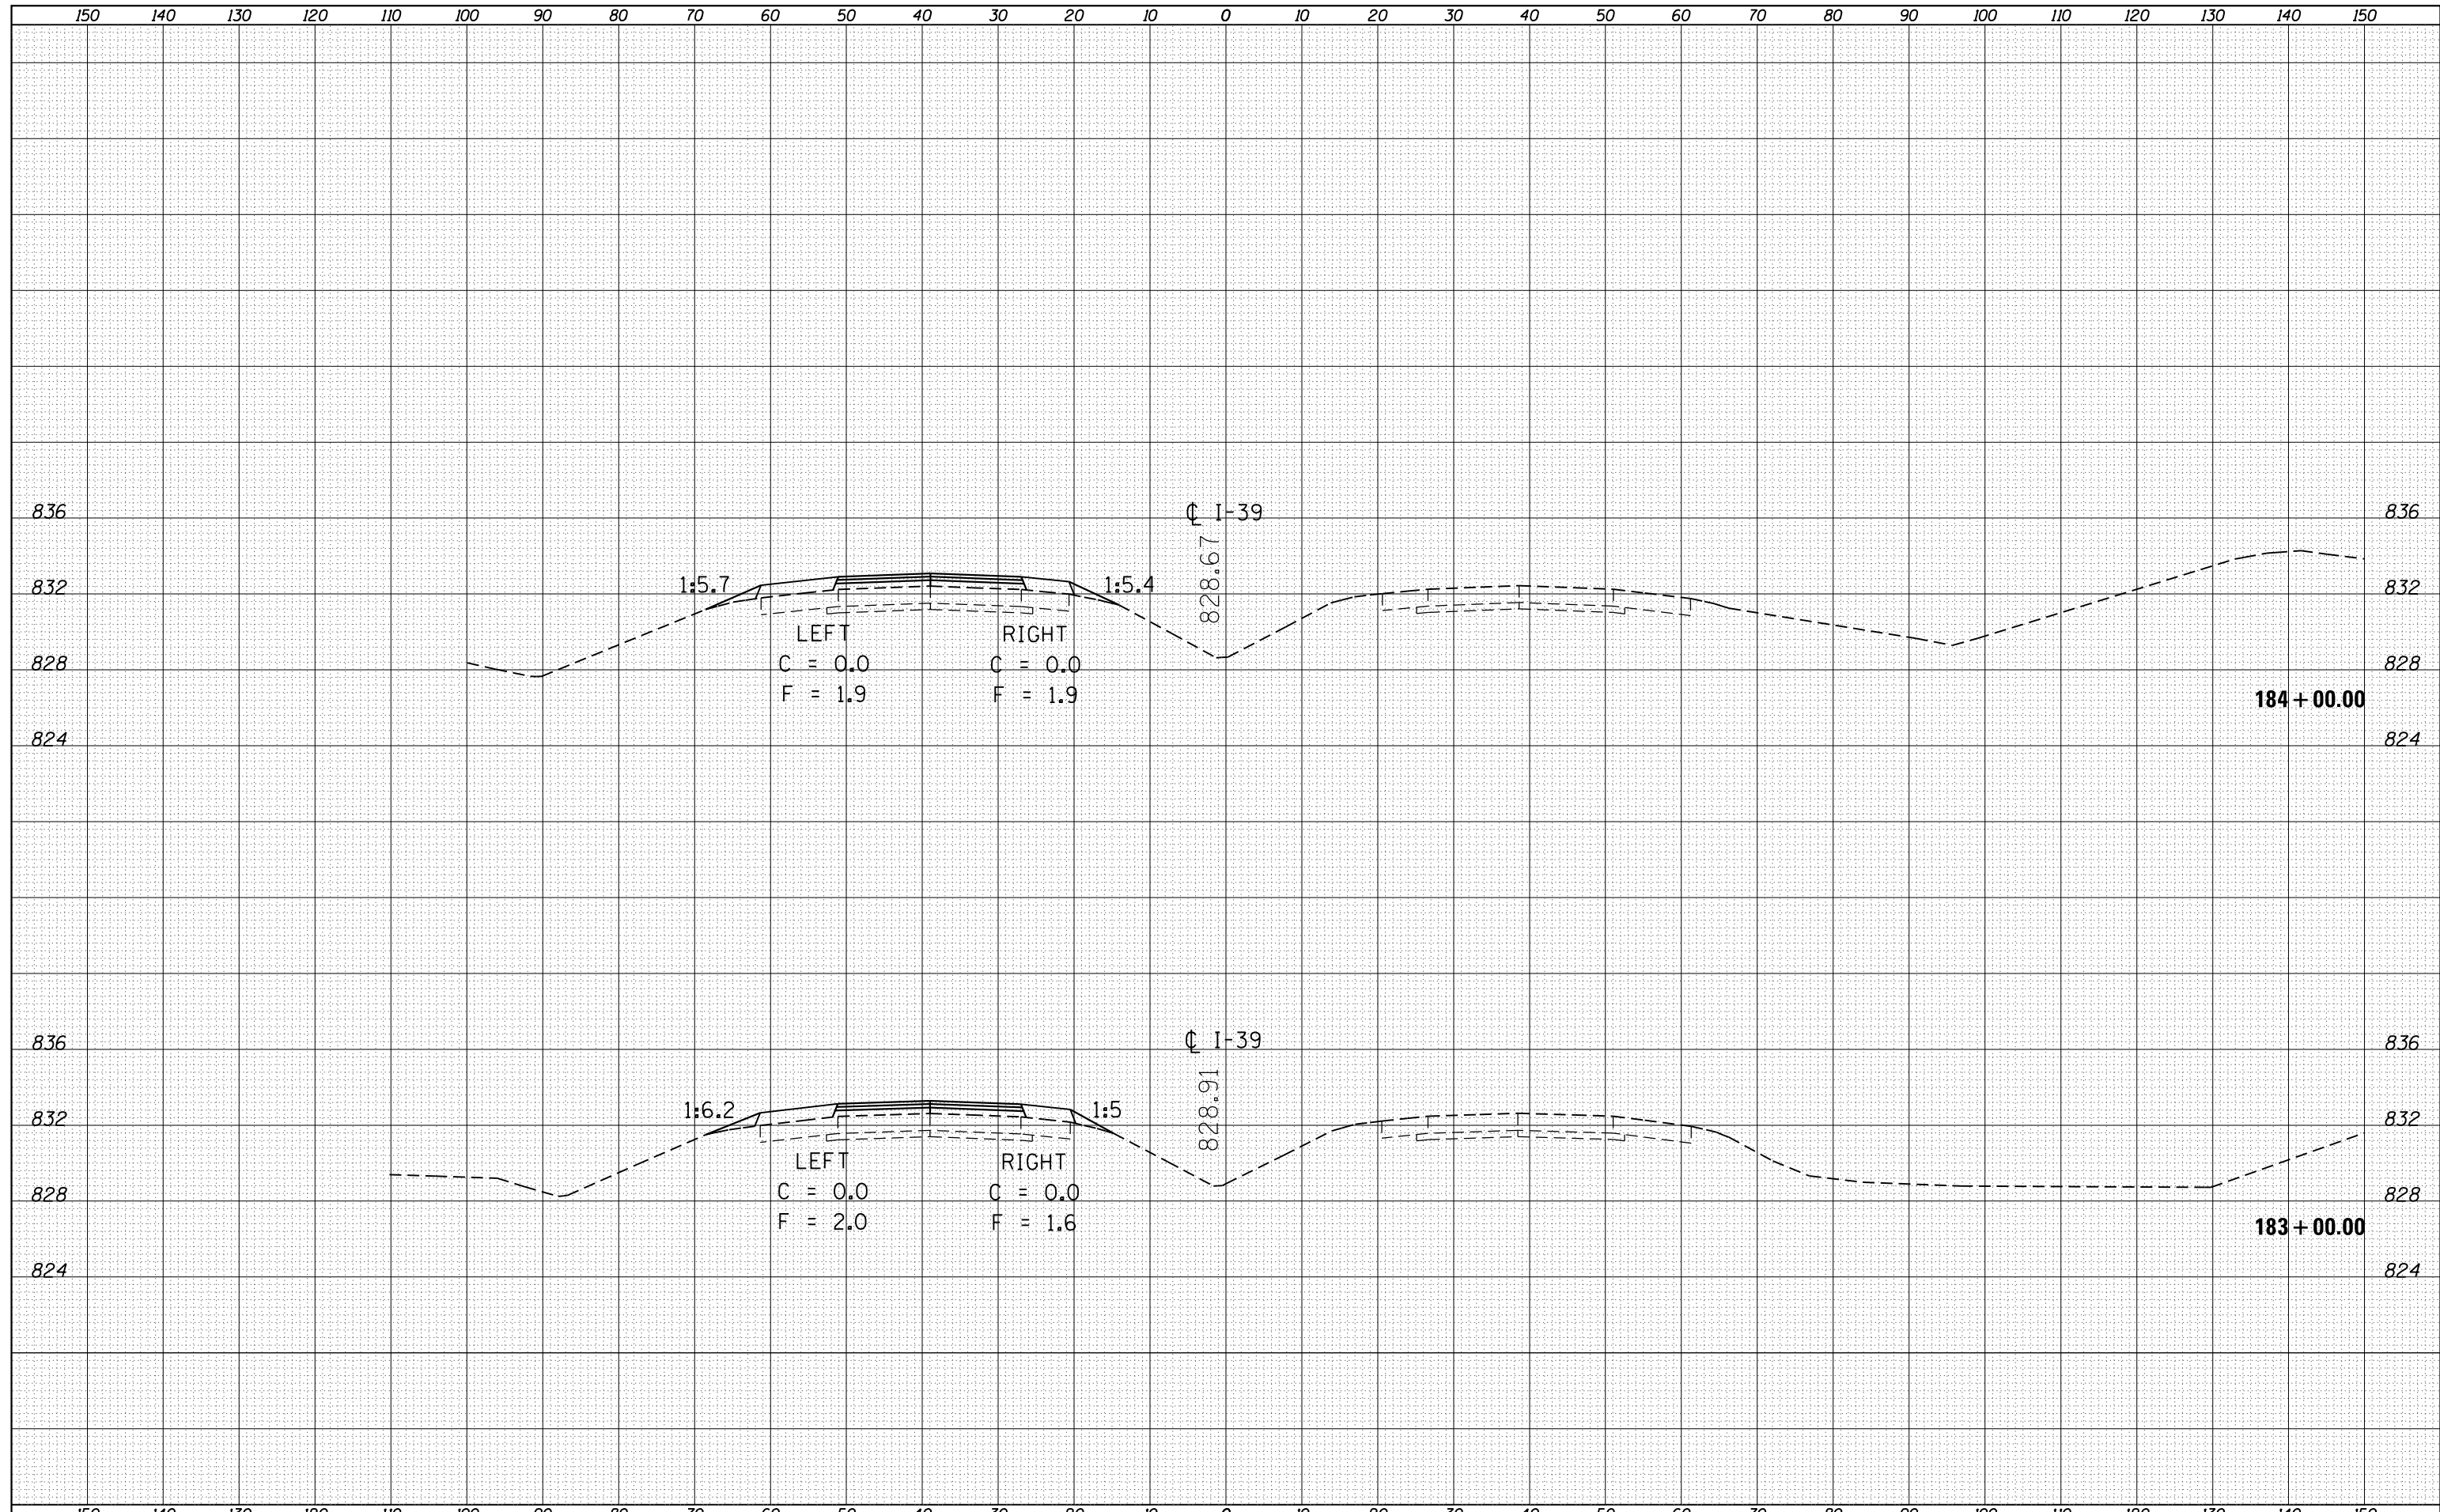

FILE NAME =	USER NAME = hoganbj	DESIGNED -	REVISIED -	STATE OF ILLINOIS DEPARTMENT OF TRANSPORTATION	CROSS SECTIONS I-39			F.A.I. RTE. 39	SECTION 57(2,3)RS(SB)	COUNTY McLean	TOTAL SHEETS 140	SHEET NO. 109
es:\pw_work\pwidot\hoganbj\d0339150\0570634-SHT	XS-139_Location.Ldgn	DRAWN -	REVISIED -		SCALE:	SHEET 14 OF 40 SHEETS	STA. 183+00	TO STA. 184+00	CONTRACT NO. 70634			
Default	PLOT SCALE = 20.0000' / in.	CHECKED -	REVISIED -		ILLINOIS FED. AID PROJECT							
	PLOT DATE = 3/13/2013	DATE -	REVISIED -									