


BY	DATE
SURVEYED	
PLOTTED	
TEMPLATE	
AREAS	
CHECKED	
NO.	

BY	DATE
SURVEYED	
PLOTTED	
TEMPLATE	
AREAS	
CHECKED	
NO.	

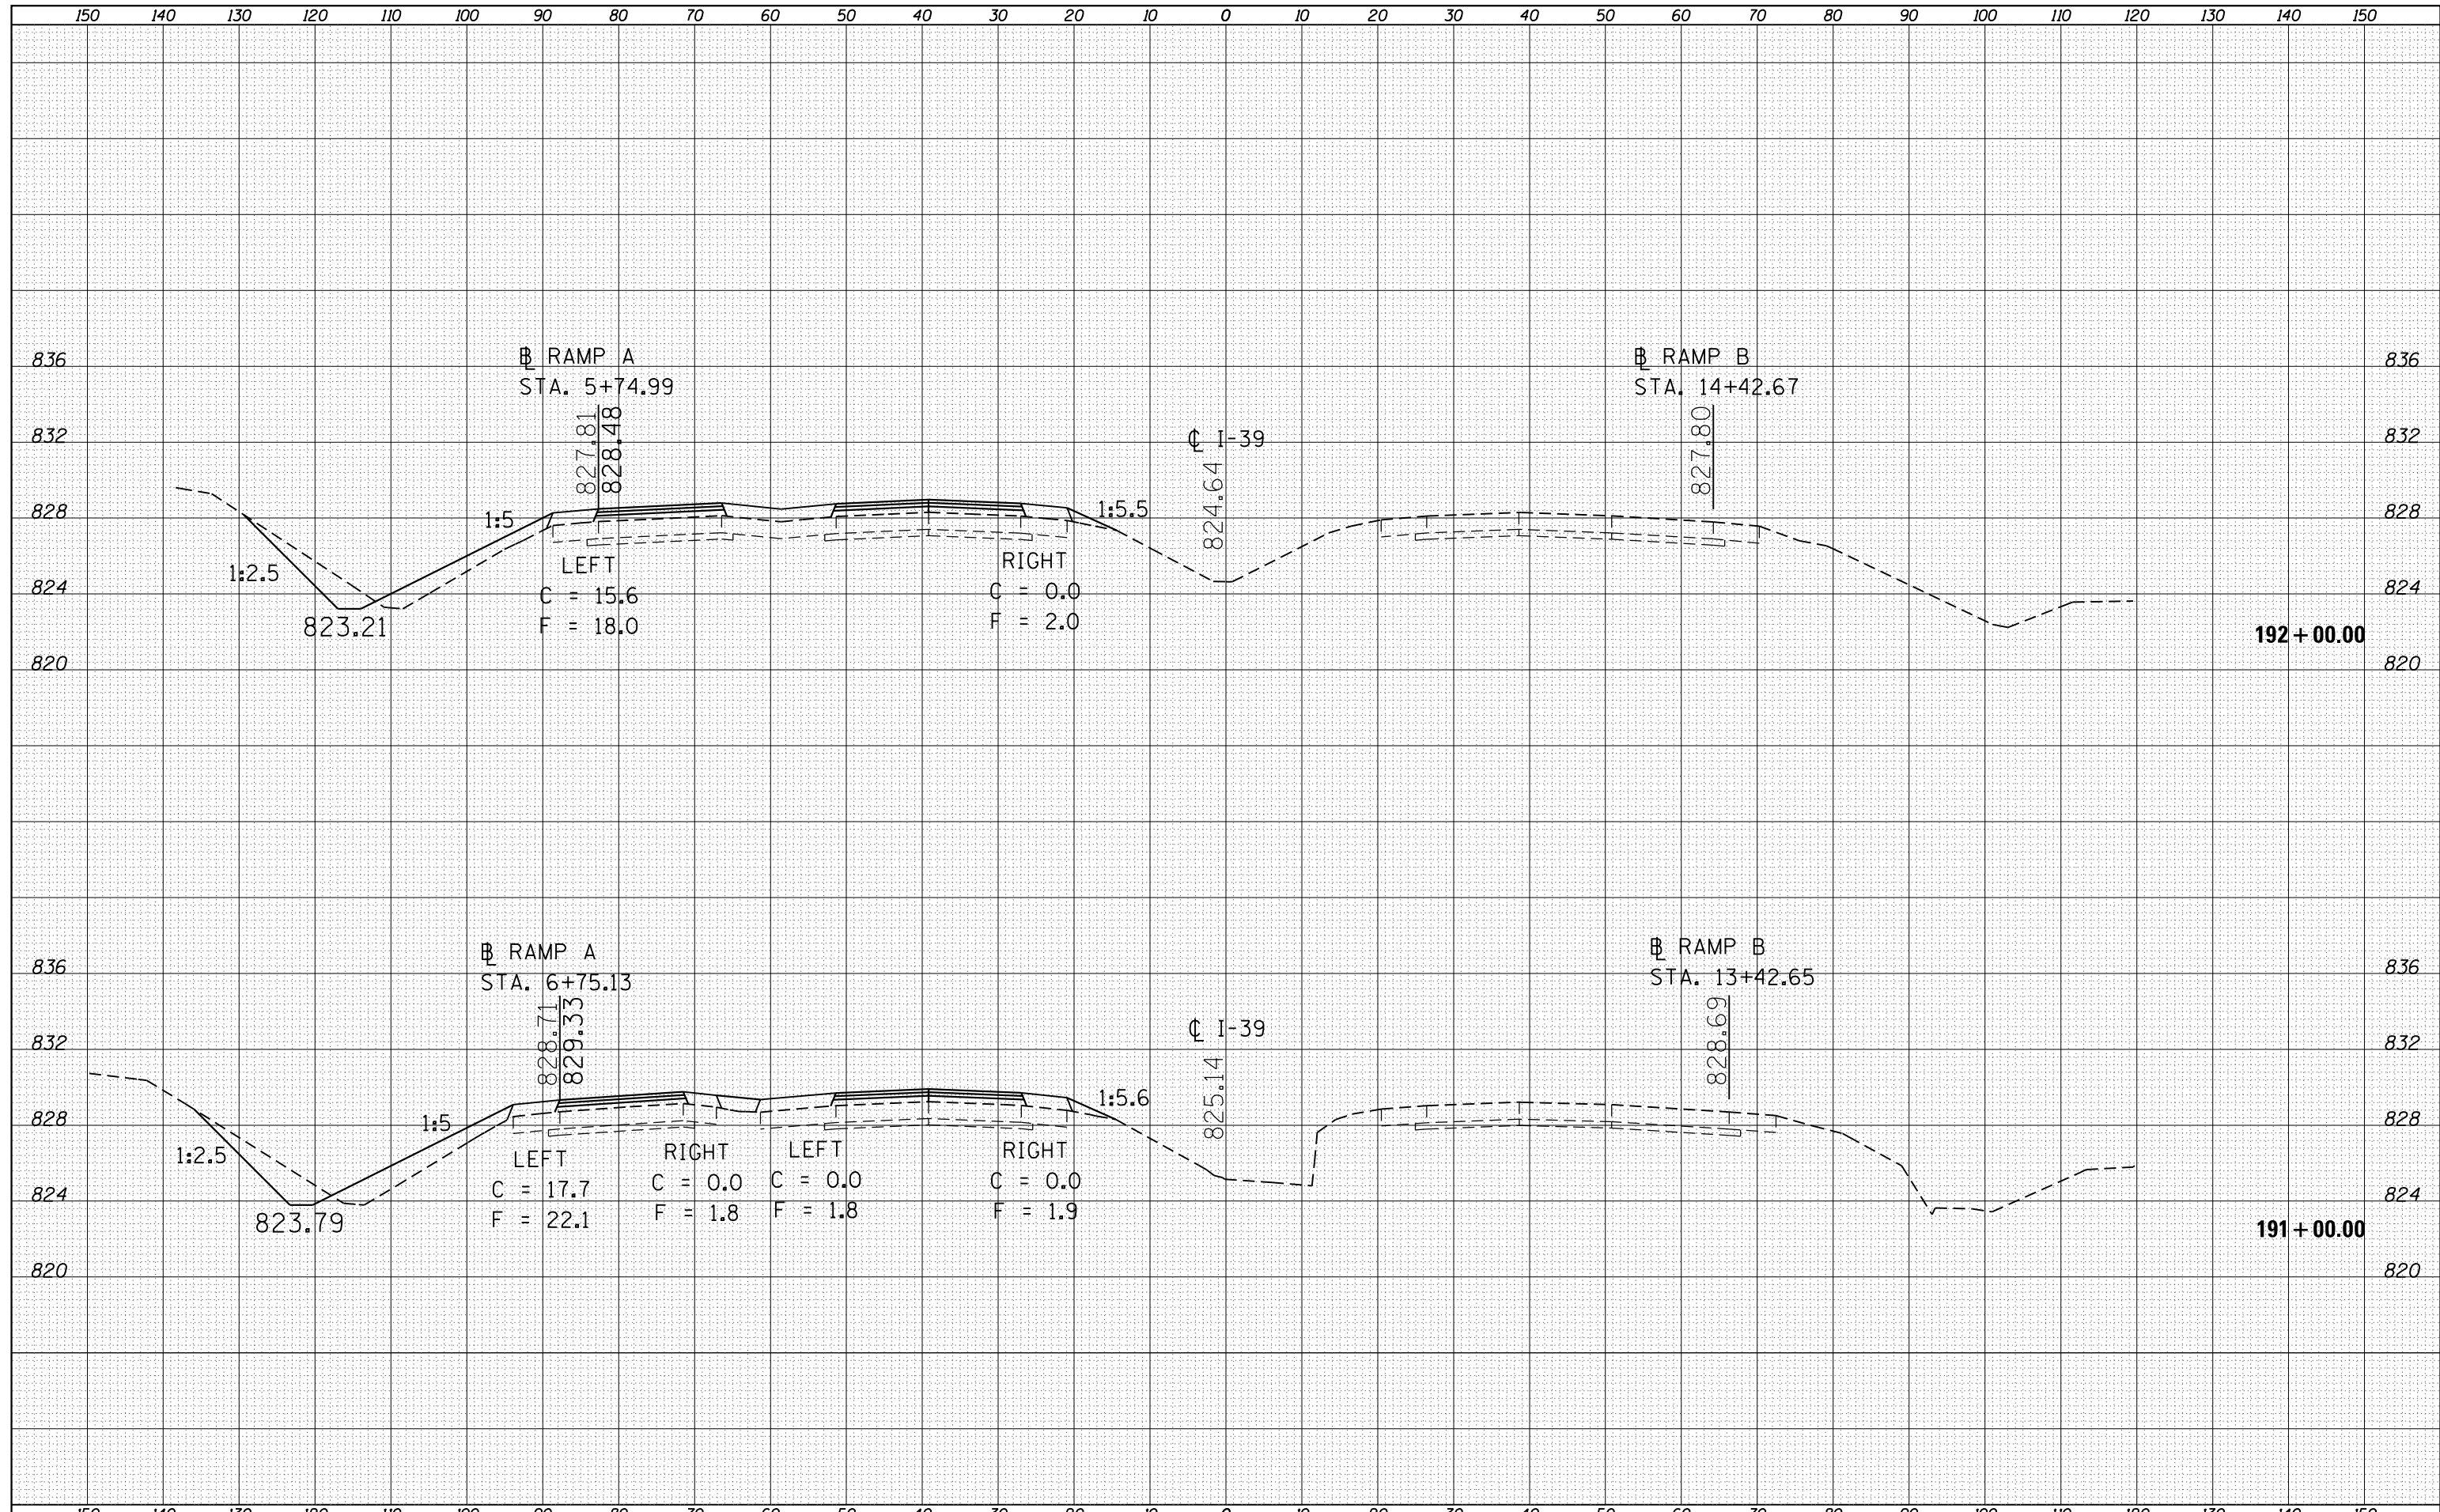

FILE NAME =	USER NAME = hoganbj	DESIGNED -	REVISED -	STATE OF ILLINOIS DEPARTMENT OF TRANSPORTATION	CROSS SECTIONS			F.A.I. RTÉ.	SECTION	COUNTY	TOTAL SHEETS	SHEET NO.
es:\pw_work\pwidot\hoganbj\d0339150\0570634-SHT-XS-139_Location.Ldgn		DRAWN -	REVISED -		39	57(2,3)RS(SB)	McLean	140	113			
PLOT SCALE = 20.0000' / in.		CHECKED -	REVISED -		CONTRACT NO. 70634							
Default		DATE -	REVISED -		SCALE:	SHEET 18 OF 40 SHEETS	STA. 191+00	TO STA. 192+00	ILLINOIS FED. AID PROJECT			