
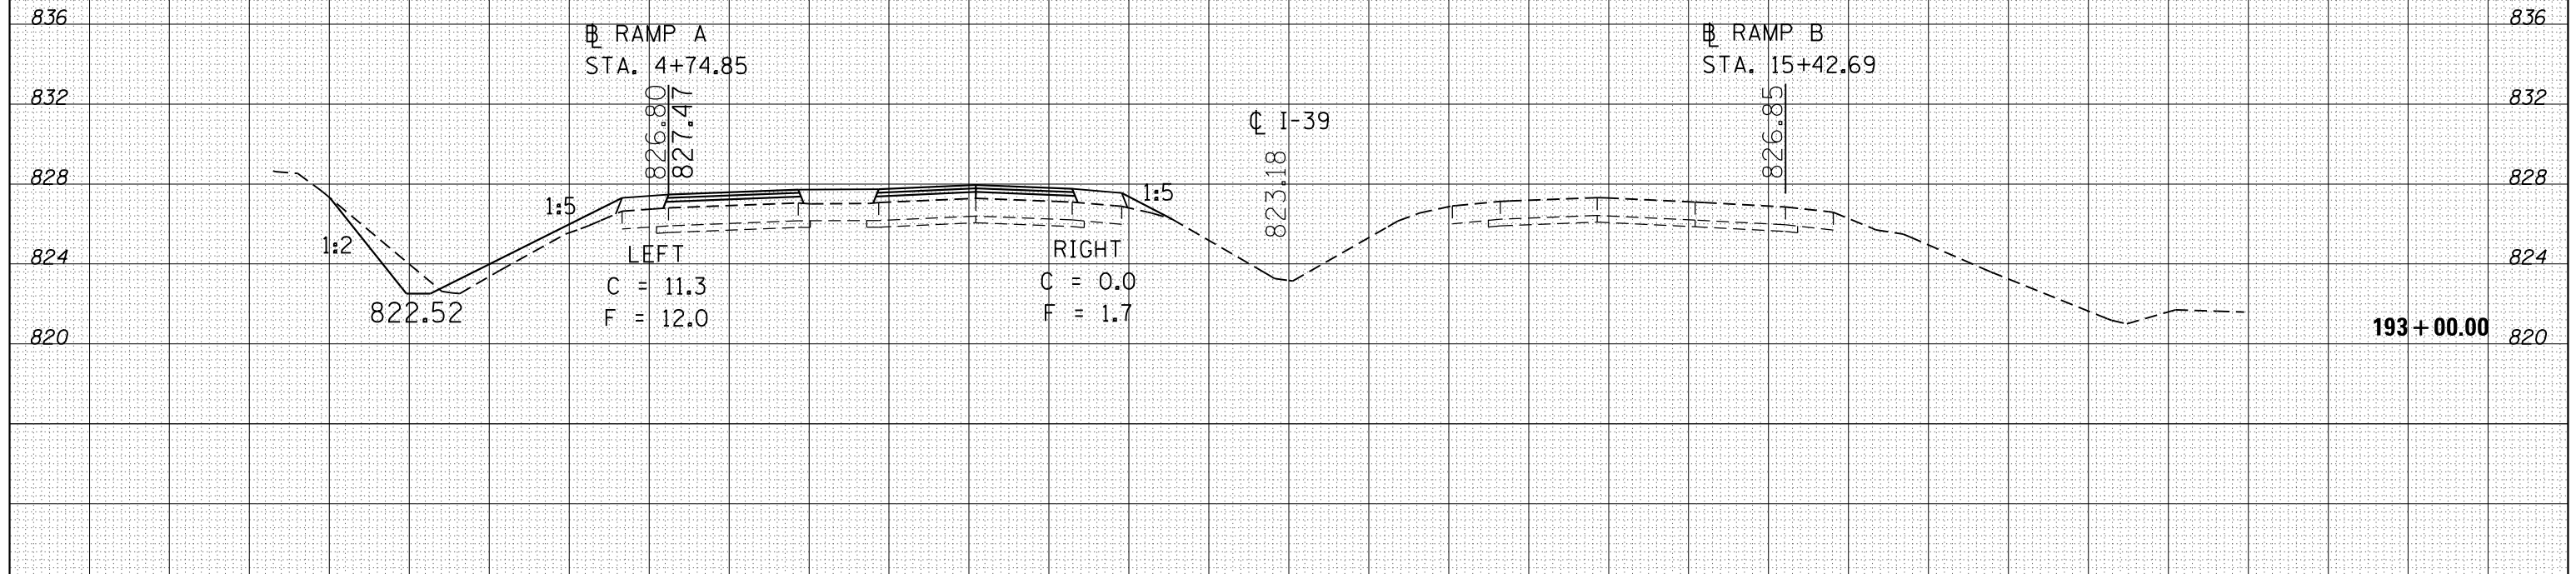


FINAL SURVEY NO.	
SURVEYED	
PLOTTED	
TEMPLATE	
AREAS CHECKED	

ORIGINAL SURVEY NO.	
SURVEYED	
PLOTTED	
TEMPLATE	
AREAS CHECKED	

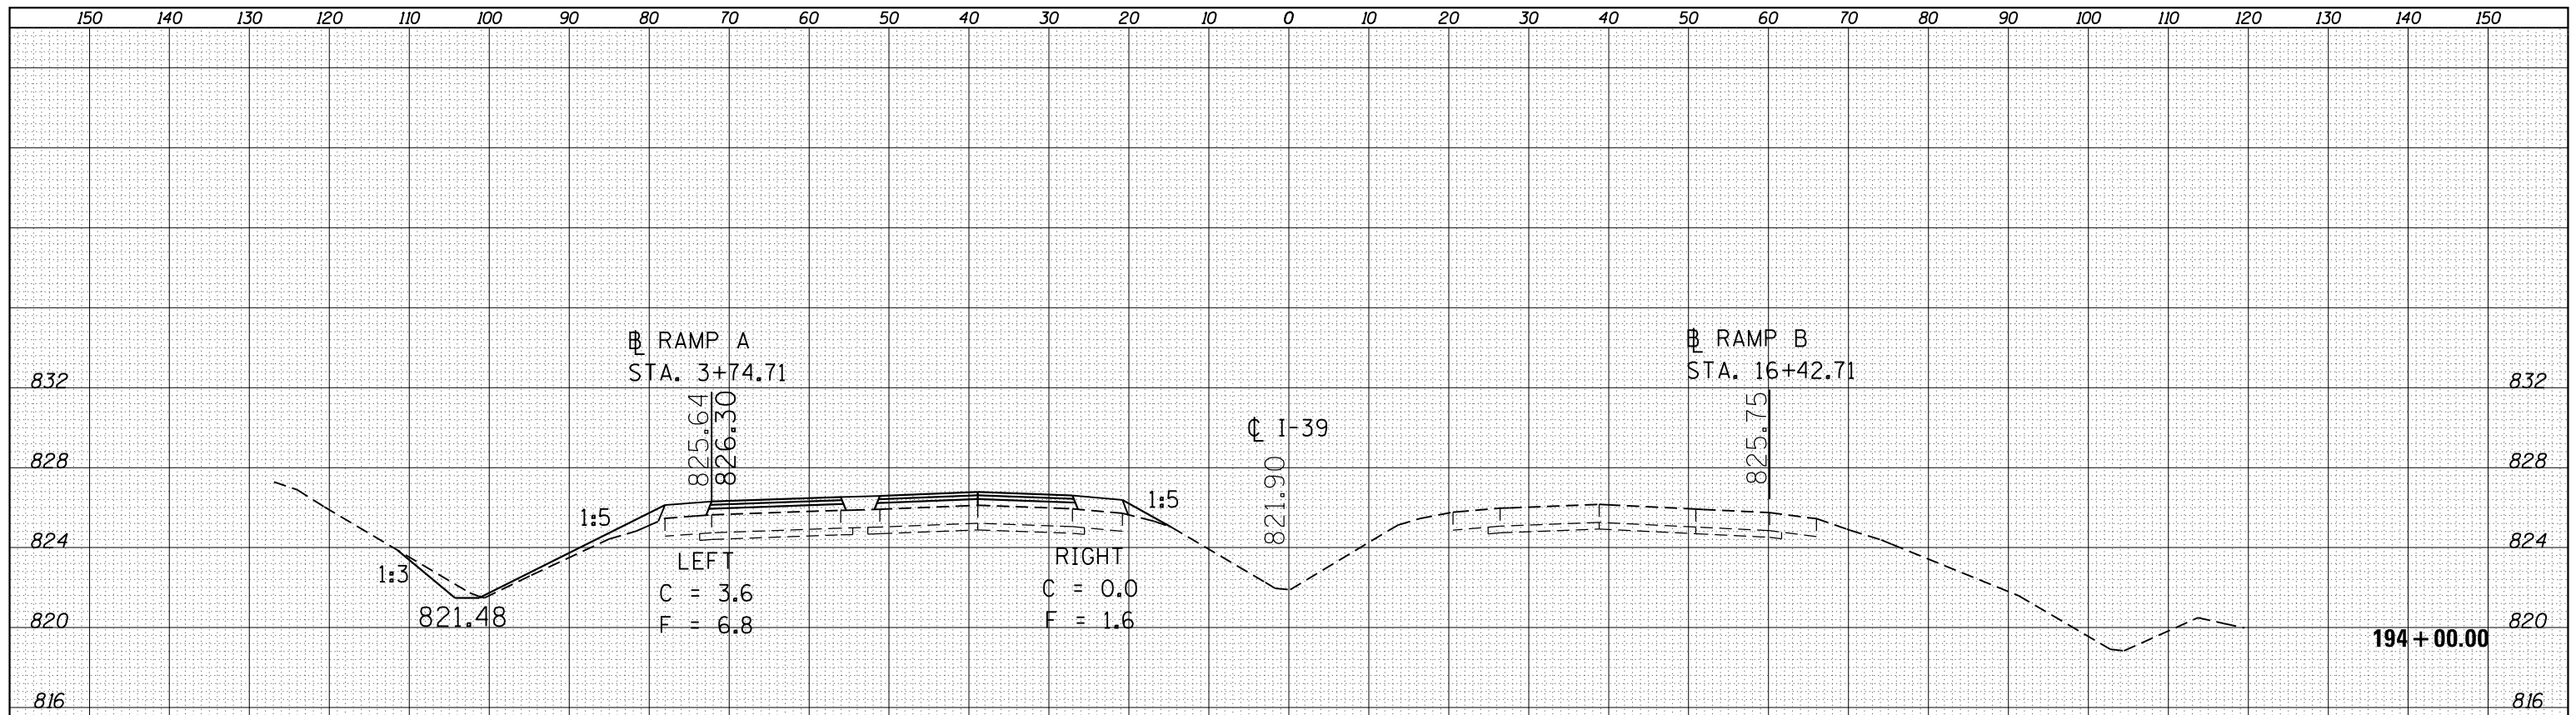

FILE NAME =
c:\pw_work\pwidth\hogenbj\d0339150\d570634-SHT

USER NAME = hogenbj
X5-139_Location.Ldgn
PLOT SCALE = 20.0000' / in.
PLOT DATE = 3/13/2013

DESIGNED -
DRAWN -
CHECKED -
DATE -

REVISED -
REVISED -
REVISED -
REVISED -

STATE OF ILLINOIS
DEPARTMENT OF TRANSPORTATION

CROSS SECTIONS
I-39
SCALE: SHEET 19 OF 40 SHEETS
STA. 193+00 TO STA. 194+00

F.A.I. RTE.	SECTION	COUNTY	TOTAL SHEETS	SHEET NO.
39	57(2,3)RS(SB)	McLean	140	114
			CONTRACT NO. 70634	
ILLINOIS FED. AID PROJECT				