


BY	DATE
SURVEYED	
PLOTTED	
TEMPLATE	
AREAS	
CHECKED	
NO.	

BY	DATE
SURVEYED	
PLOTTED	
TEMPLATE	
AREAS	
CHECKED	
NO.	

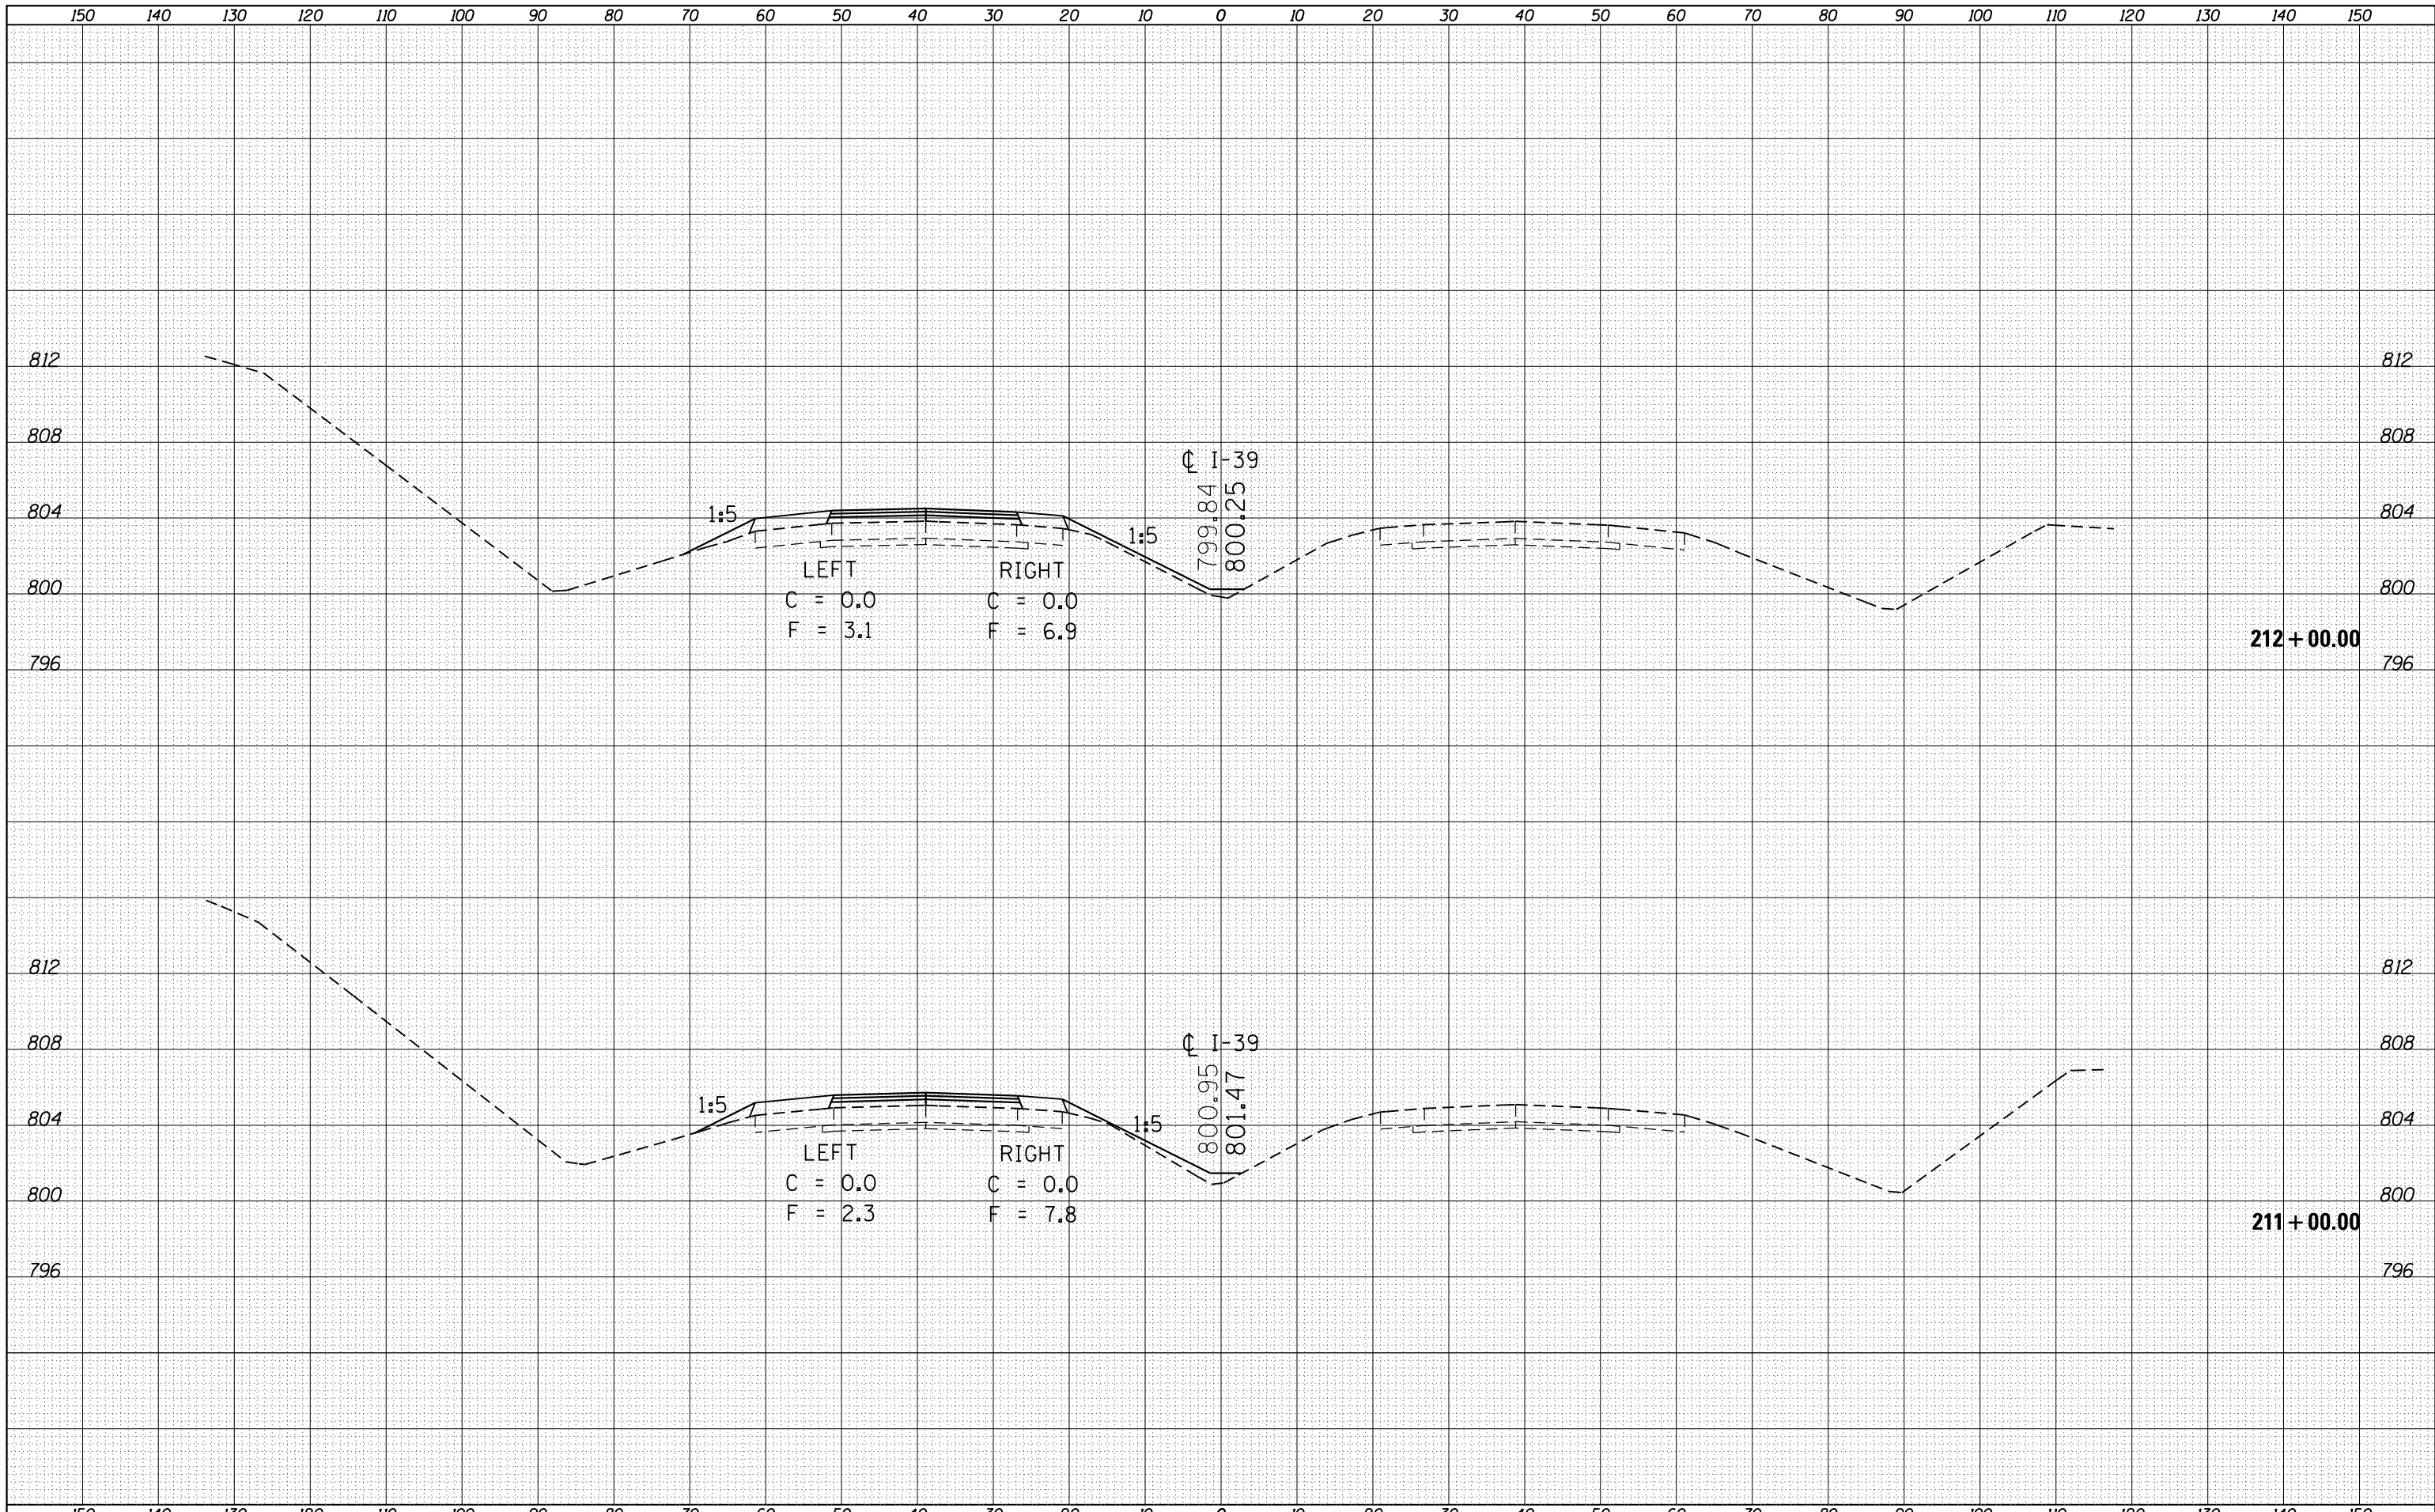

FILE NAME =	USER NAME = hoganbj
es:\pw\work\pwwid\hoganbj\d0339150\0570634-SHT	XS-139_Location.Ldgn
Default	PLOT DATE = 3/13/2013

DESIGNED -	REVISÉ -
DRAWN -	REVISÉ -
CHECKED -	REVISÉ -
DATE -	REVISÉ -

**STATE OF ILLINOIS  
DEPARTMENT OF TRANSPORTATION**

<b>CROSS SECTIONS</b>	
<b>I-39</b>	
SCALE:	SHEET 28 OF 40 SHEETS STA. 211+00 TO STA. 212+00

F.A.I. RTE.	SECTION	COUNTY	TOTAL SHEETS	SHEET NO.
39	57(2,3)RS(SB)	McLean	140	123
			CONTRACT NO. 70634	
ILLINOIS FED. AID PROJECT				