


BY	DATE
FINAL SURVEY	SURVEYED
NOTE BOOK	PLOTTED
NO.	TEMPLATE
	AREAS CHECKED

BY	DATE
ORIGINAL SURVEY	SURVEYED
NOTE BOOK	PLOTTED
NO.	TEMPLATE
	AREAS CHECKED

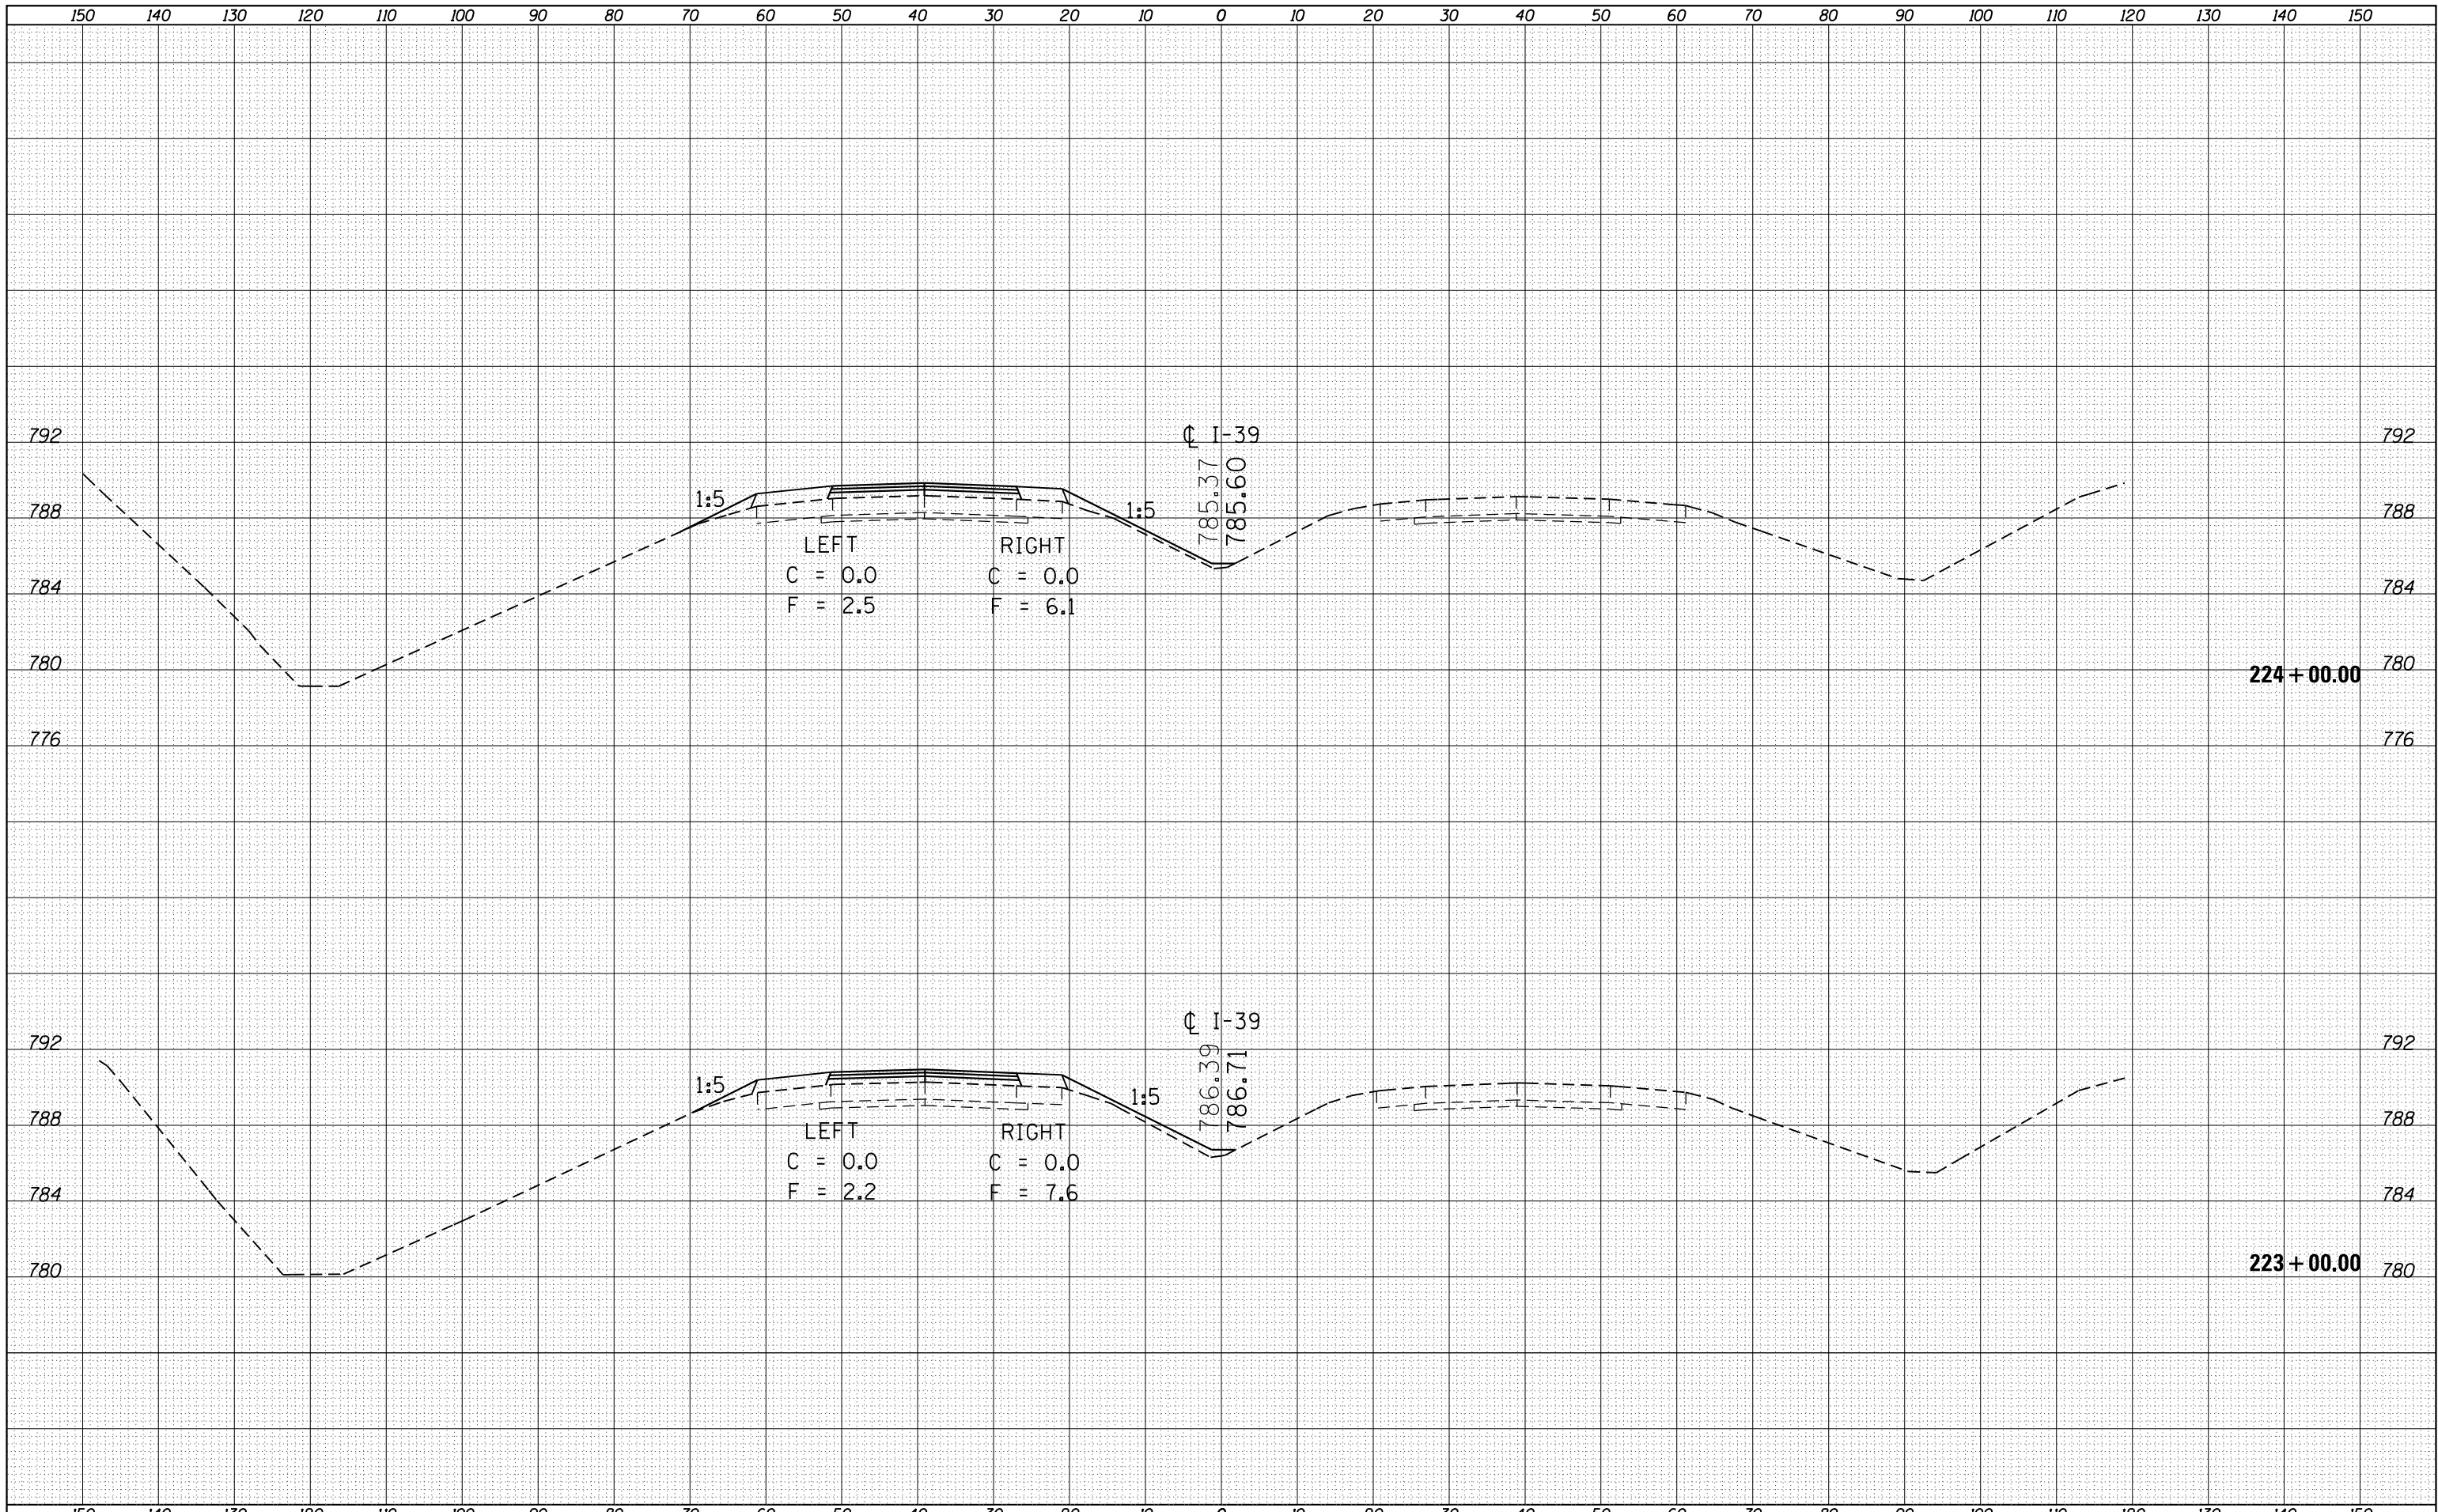

FILE NAME =	USER NAME = hoganbj	DESIGNED -	REVISED -	STATE OF ILLINOIS DEPARTMENT OF TRANSPORTATION	CROSS SECTIONS			F.A.I. RTÉ.	SECTION	COUNTY	TOTAL SHEETS	SHEET NO.
es:\pw\work\p\dot\hoganbj\d0339150\D570634-SHT	-XS-139_Location.Ldgn	DRAWN -	REVISED -		39	57(2,3)RS(SB)	McLean	140	129			
Default	PLOT SCALE = 20.0000' / in.	CHECKED -	REVISED -		SCALE:			CONTRACT NO. 70634				
	PLOT DATE = 3/13/2013	DATE -	REVISED -		SHEET 34 OF 40 SHEETS		STA. 223+00 TO STA. 224+00		ILLINOIS FED. AID PROJECT			