


# I EXISTING ROADWAY CROSS SECTION (CH 50)

STA. 11+80.00 TO STA. 20+05.84  
 STA. 22+89.20 TO STA. 29+25.22

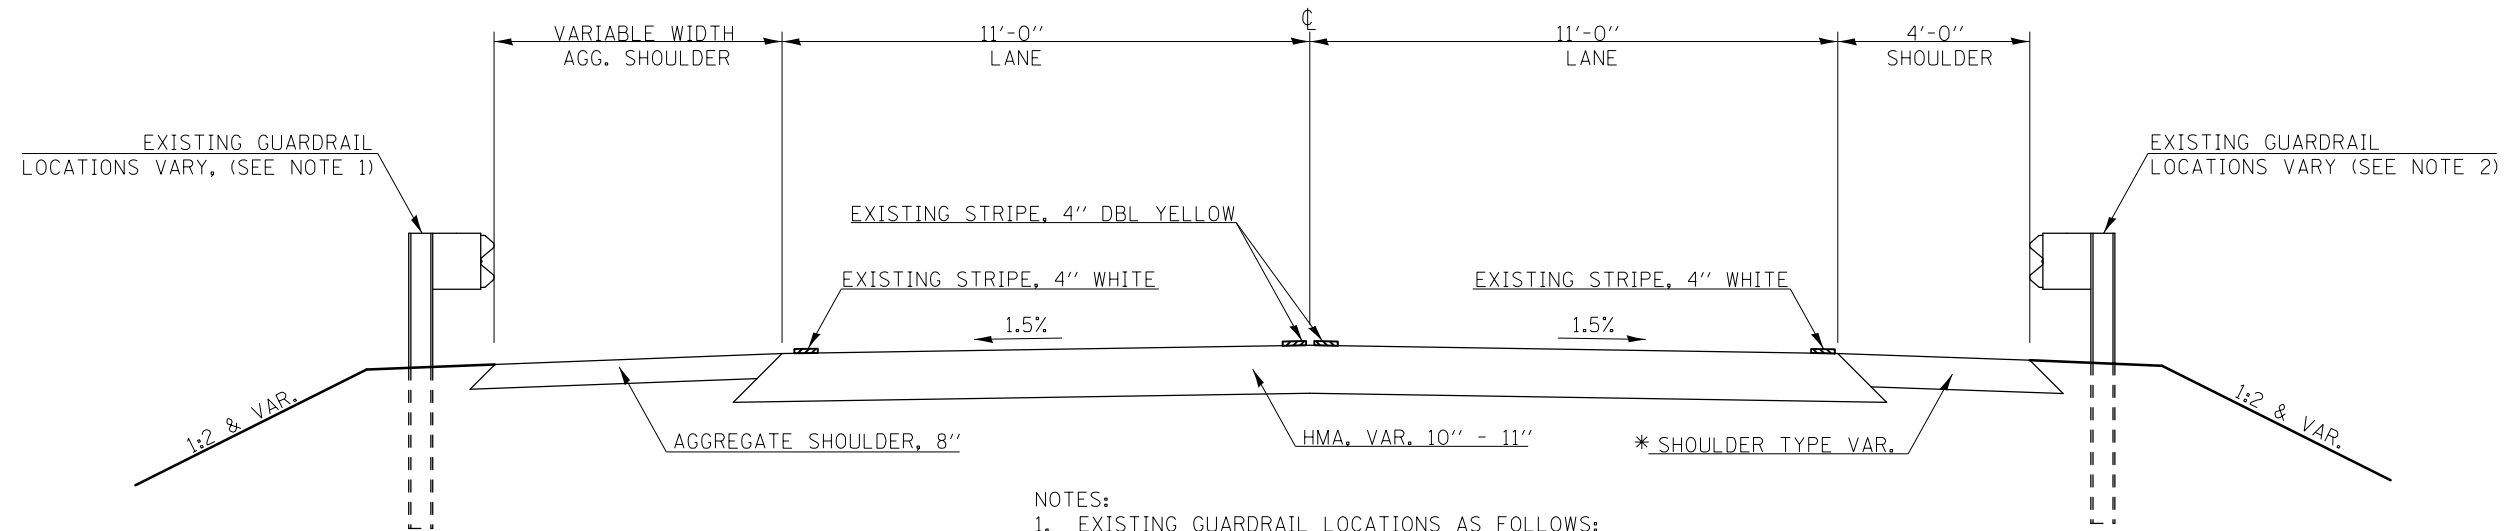


- NOTES:
- EXISTING GUARDRAIL LOCATIONS AS FOLLOWS:  
 LT. STA. 14+65.19 TO LT. STA. 20+05.03  
 LT. STA. 22+90.54 TO LT. STA. 27+17.23
  - EXISTING GUARDRAIL LOCATIONS AS FOLLOWS:  
 RT. STA. 13+63.48 TO RT. STA. 20+05.94  
 RT. STA. 22+90.40 TO RT. STA. 28+75.23

\* AGG. SHOULDER FROM STA. 11+80.00 TO STA. 12+88.00  
 HMA SHOULDER, 8 3/8" FROM STA. 12+88.00 TO 20+05.84  
 HMA SHOULDER, 10" FROM STA. 22+89.20 TO STA. 29+25.22

# II EXISTING ROADWAY CROSS SECTION (CH 50)

STA. 29+25.22 TO STA. 38+00.00

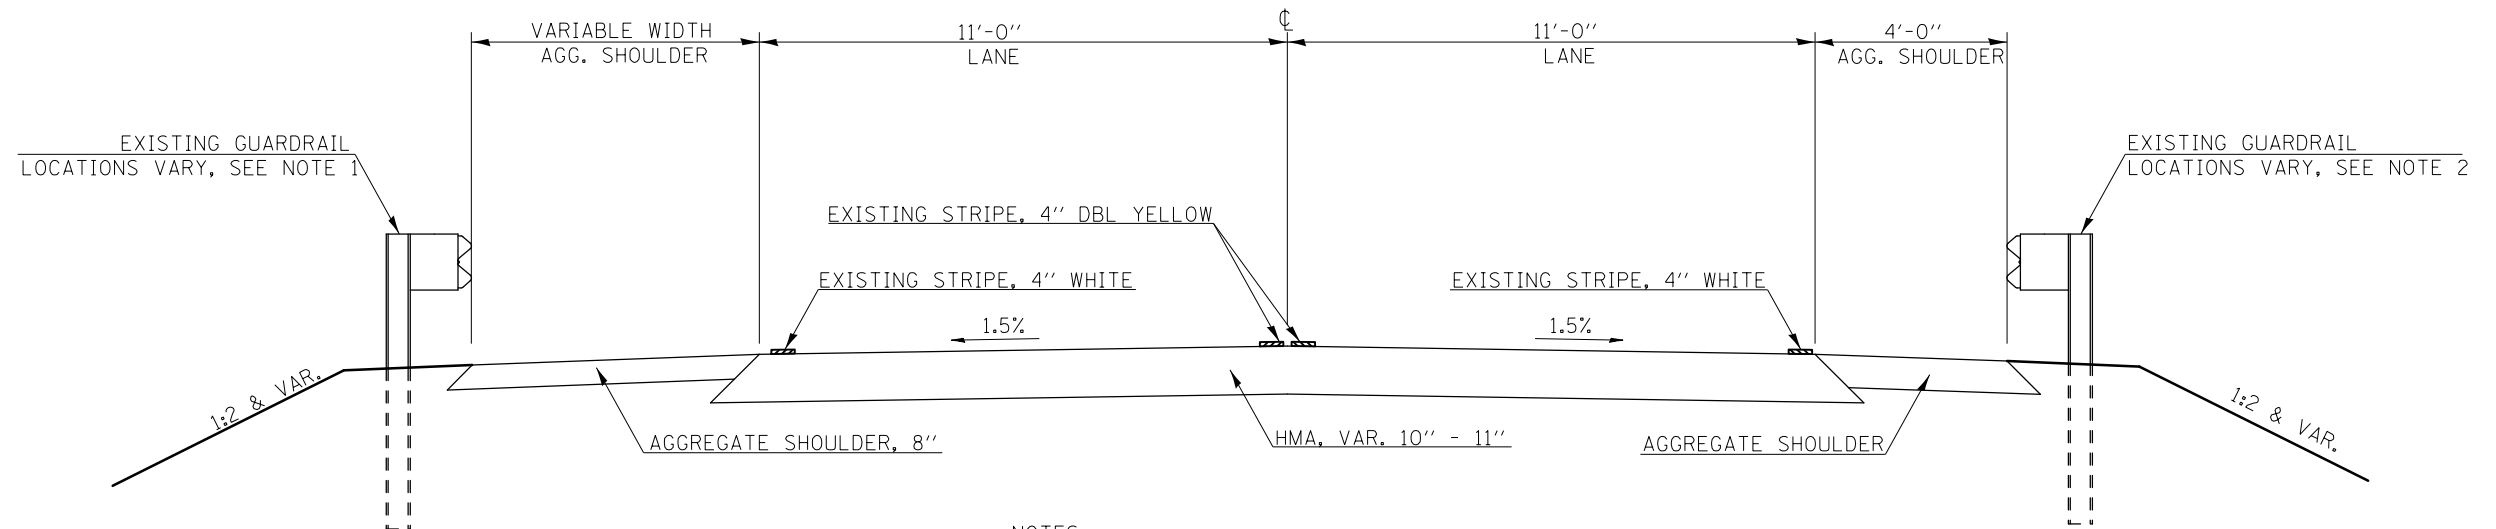

- NOTES:
- EXISTING GUARDRAIL LOCATIONS AS FOLLOWS:  
 LT. STA. 32+82.96 TO LT. STA. 34+50.68
  - EXISTING GUARDRAIL LOCATIONS AS FOLLOWS:  
 RT. STA. 31+73.15 TO RT. STA. 34+95.34

FILE NAME =	USER NAME = ceorlockbm	DESIGNED BMC	REVISED -
et:\pwork\pwork\ceorlockbm\d0208368\0570700-sht-typicol.dgn		DRAWN BMC	REVISED -
		CHECKED -	REVISED -
		DATE - 04-24-12	REVISED -

STATE OF ILLINOIS  
 DEPARTMENT OF TRANSPORTATION

TYPICAL CROSS SECTIONS  
 CH 50 - LAKE OF THE WOODS RD.

SCALE: N/A

SHEET NO. 1 OF 12 SHEETS

STA. - TO STA. -

F.A.I. RTE.	SECTION	COUNTY	TOTAL SHEETS	SHEET NO.
74	10-4BR	CHAMPAIGN	290	14
CONTRACT NO. 70700			ILLINOIS FED. AID PROJECT	