


EXISTING ROADWAY CROSS SECTION (CH 50)

SEE EXISTING ROADWAY CROSS SECTION ①

① PROPOSED ROADWAY CROSS SECTION (CH 50)

STA. 11+80.26 TO STA. 13+75.00 ②

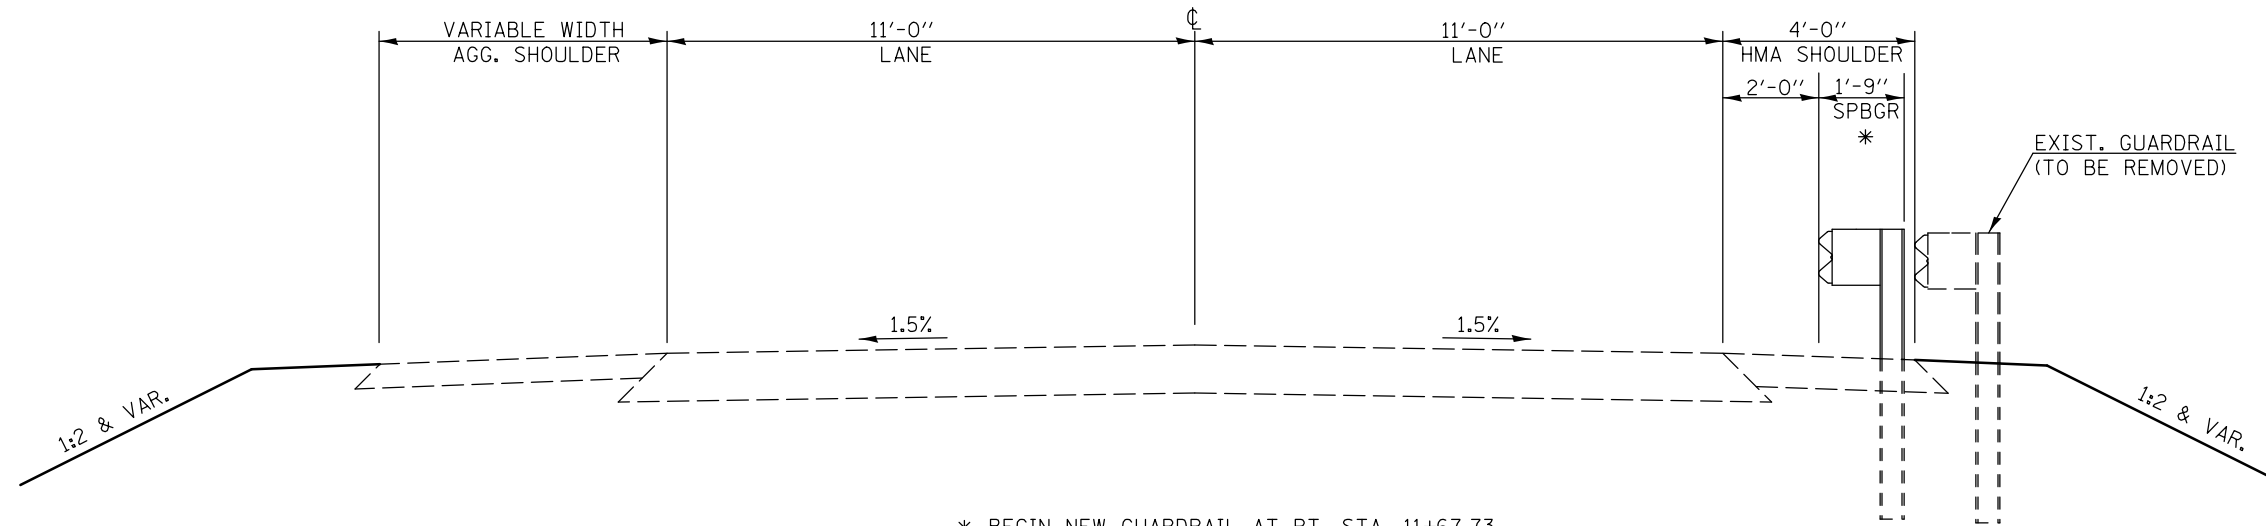

* BEGIN NEW GUARDRAIL AT RT. STA. 11+67.73
(SEE GUARDRAIL DETAILS)

FILE NAME =	USER NAME = ceerlockbm	DESIGNED BMC	REVISED -
ei:\pwork\pwork\ceerlockbm\d0208368\0570700-sht-typicol.dgn		DRAWN BMC	REVISED -
	PLOT SCALE = 40.0000' / in.	CHECKED -	REVISED -
	PLOT DATE = 11/9/2012	DATE - 04-24-12	REVISED -

STATE OF ILLINOIS
DEPARTMENT OF TRANSPORTATION

TYPICAL CROSS SECTIONS
CH 50 - LAKE OF THE WOODS RD.

SCALE: N/A

SHEET NO. 2 OF 12 SHEETS

STA. - TO STA. -

F.A.I. RTE.	SECTION	COUNTY	TOTAL SHEETS	SHEET NO.
74	10-4BR	CHAMPAIGN	290	15
CONTRACT NO. 70700			ILLINOIS FED. AID PROJECT	