


EXISTING ROADWAY CROSS SECTION (CH 50)

SEE EXISTING ROADWAY CROSS SECTION ①

③ PROPOSED ROADWAY CROSS SECTION (CH 50)

② STA. 14+98.86 TO STA. 18+00.00 ④

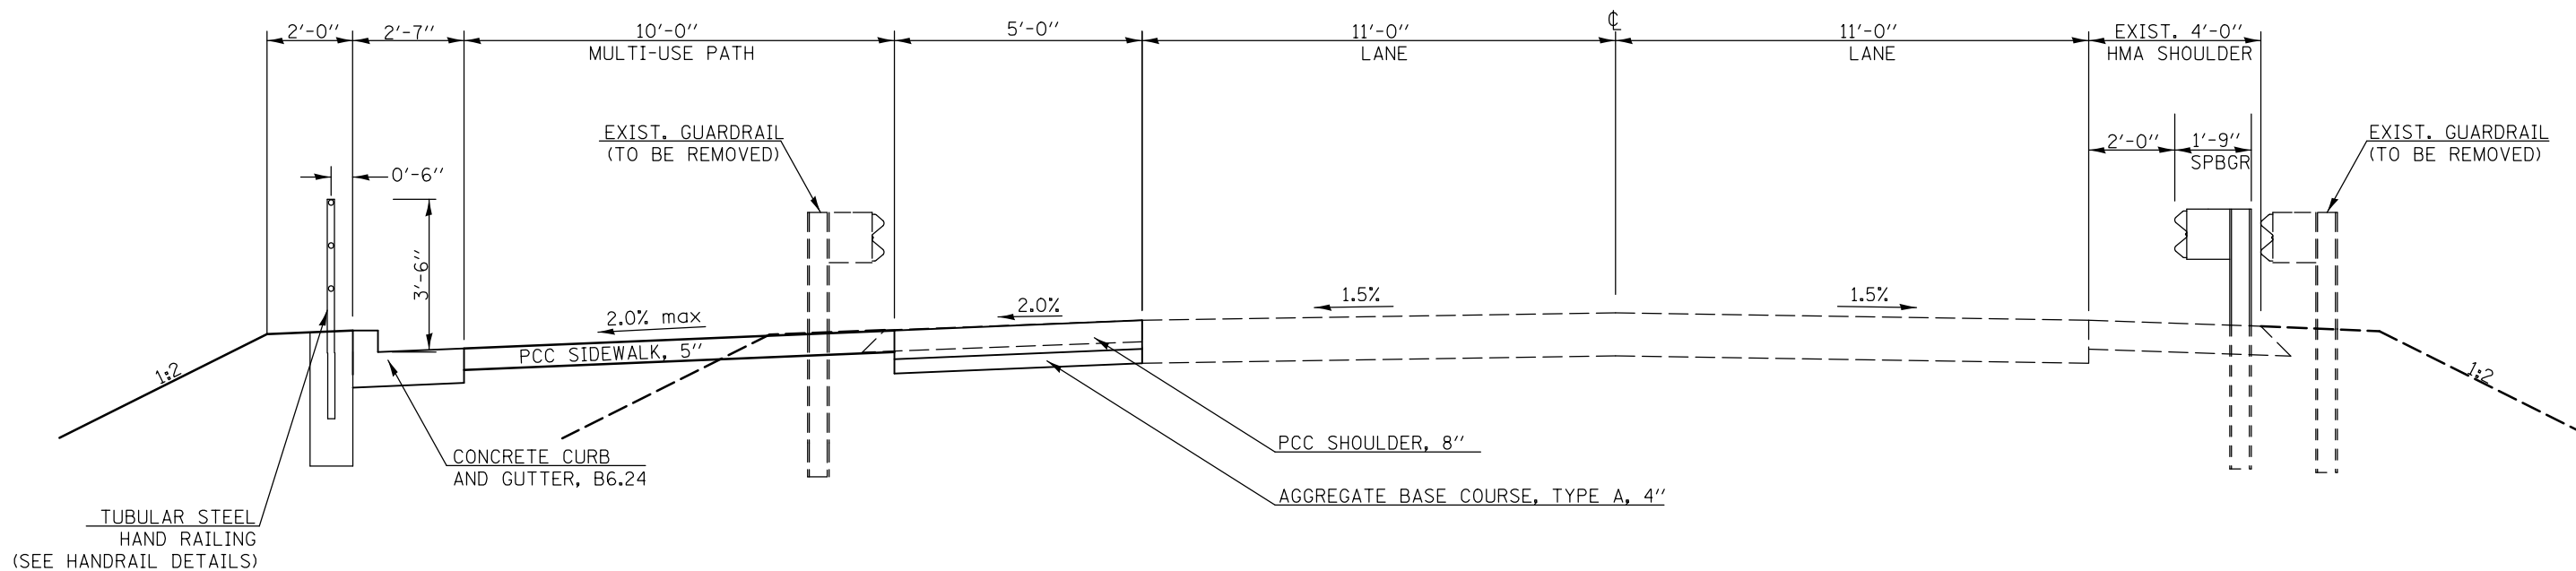

| | | | |
|---|-----------------------------|-----------------|-----------|
| FILE NAME = | USER NAME = ceerlockbm | DESIGNED BMC | REVISED - |
| ei:\pwork\pwork\ceerlockbm\d0208368\0570700-shr-typicol.dgn | | DRAWN BMC | REVISED - |
| | PLOT SCALE = 40.0000' / in. | CHECKED - | REVISED - |
| | PLOT DATE = 11/9/2012 | DATE - 04-25-12 | REVISED - |

STATE OF ILLINOIS
DEPARTMENT OF TRANSPORTATION

TYPICAL CROSS SECTIONS
CH 50 - LAKE OF THE WOODS RD.

SCALE: N/A SHEET NO. 4 OF 12 SHEETS STA. - TO STA. -

| F.A.I. RTE. | SECTION | COUNTY | TOTAL SHEETS | SHEET NO. |
|---------------------------|---------|-----------|--------------|-----------|
| 74 | 10-4BR | CHAMPAIGN | 290 | 17 |
| CONTRACT NO. 70700 | | | | |
| ILLINOIS FED. AID PROJECT | | | | |