



# EXISTING ROADWAY CROSS SECTION (CH 50)

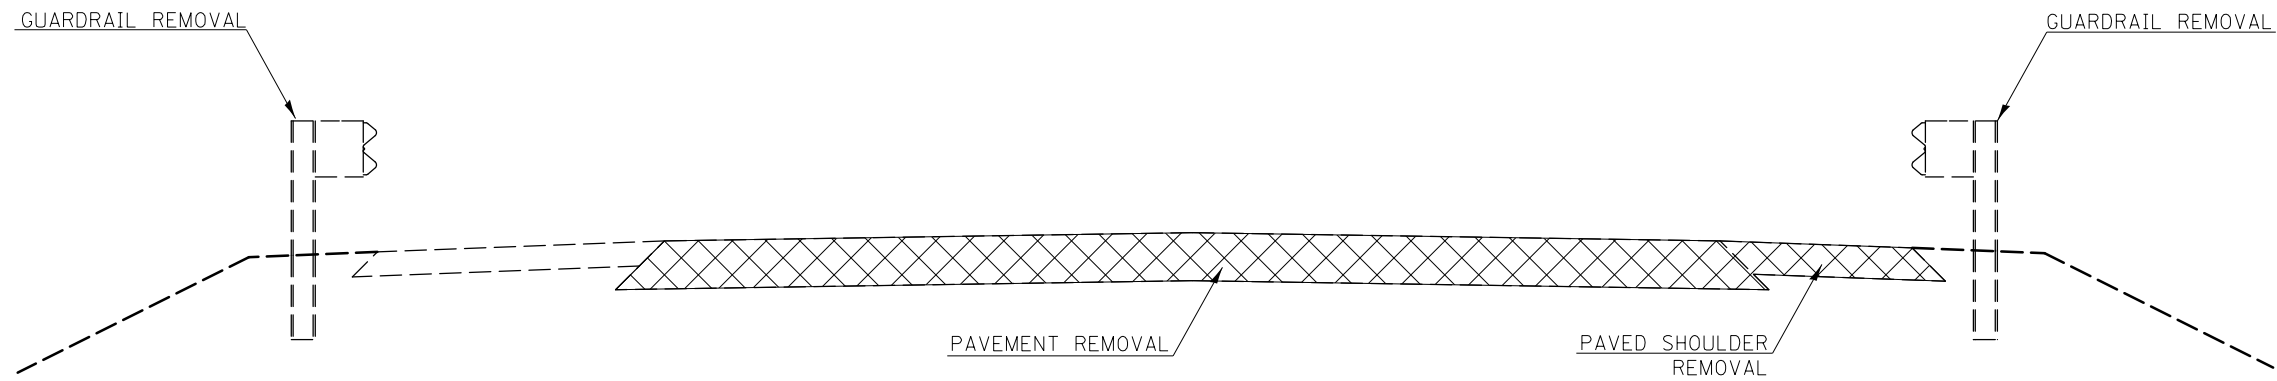

NOTE: SEE EXISTING ROADWAY CROSS SECTION (II) FOR DETAILS.

# 8 PROPOSED ROADWAY CROSS SECTION (CH 50)

(7) STA. 29+11.28 TO STA. 32+16.40 (9)

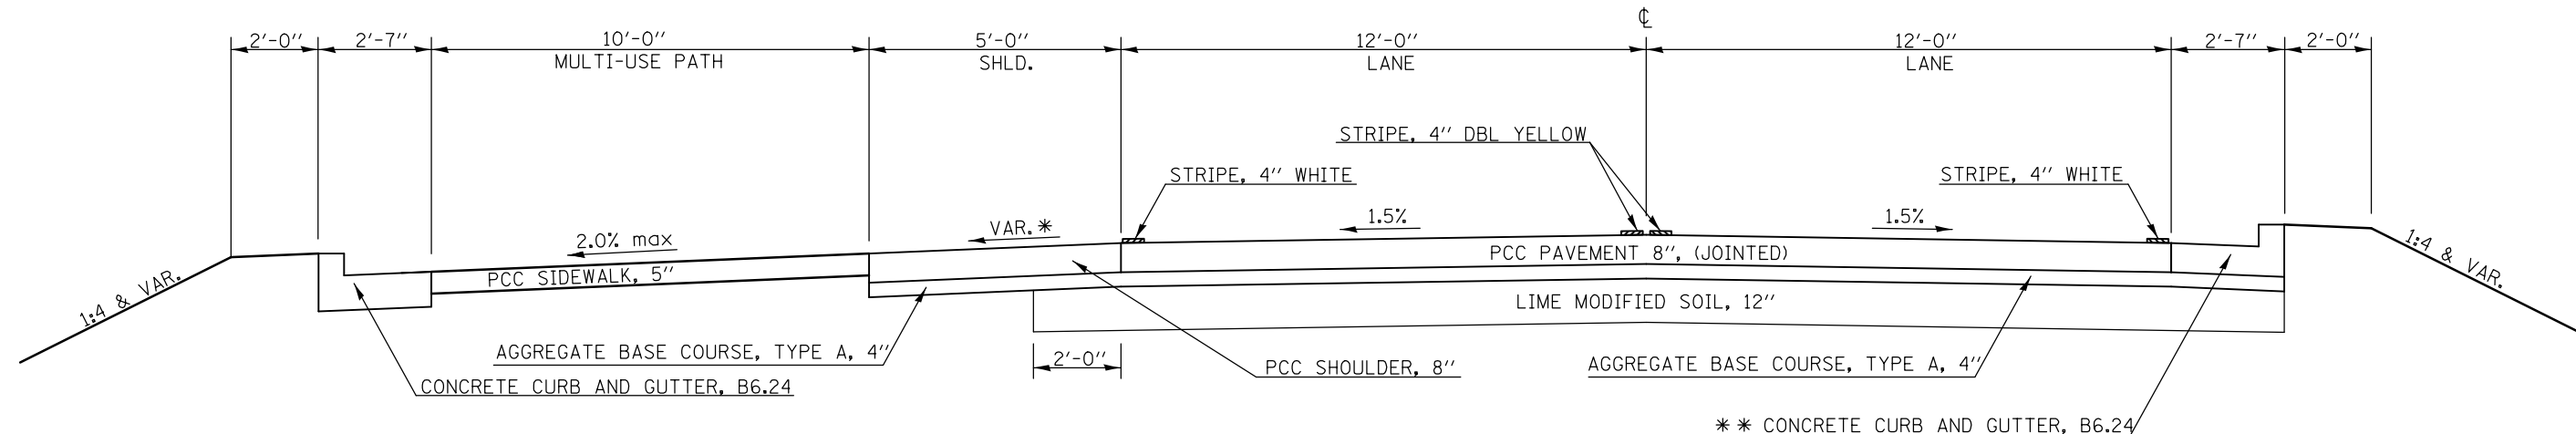

\* LT. SHLD. SLOPE VARIES:  
 2.0% @ STA. 30+50.00 TO 6% @ STA. 31+00.00  
 6.0% FROM STA. 31+00.00 TO STA. 32+16.00

\*\* RT. CONCRETE CURB AND GUTTER, B6.24 ENDS @ STA. 30+97.90

FILE NAME =	USER NAME = ceerlockbm	DESIGNED BMC	REVISED -	<b>STATE OF ILLINOIS DEPARTMENT OF TRANSPORTATION</b>	<b>TYPICAL CROSS SECTIONS CH 50 - LAKE OF THE WOODS RD.</b>			F.A.I. RTE.	SECTION	COUNTY	TOTAL SHEETS	SHEET NO.
ci:\pwork\pwork\ceerlockbm\d0208368\0570700-sht-typicol.dgn	DRAWN BMC	REVISIED -	REVISED -		74	10-4BR	CHAMPAIGN	290	24			
PLOT SCALE = 40.0000' / in.	CHECKED -	REVISIED -	REVISED -		CONTRACT NO. 70700			ILLINOIS FED. AID PROJECT				
PLOT DATE = 11/9/2012	DATE - 04-25-12	REVISIED -	REVISED -		SCALE: N/A	SHEET NO. 11 OF 12 SHEETS	STA. - TO STA. -					