


SEC14, T.20N, R.7E. OF 3RD P.M.

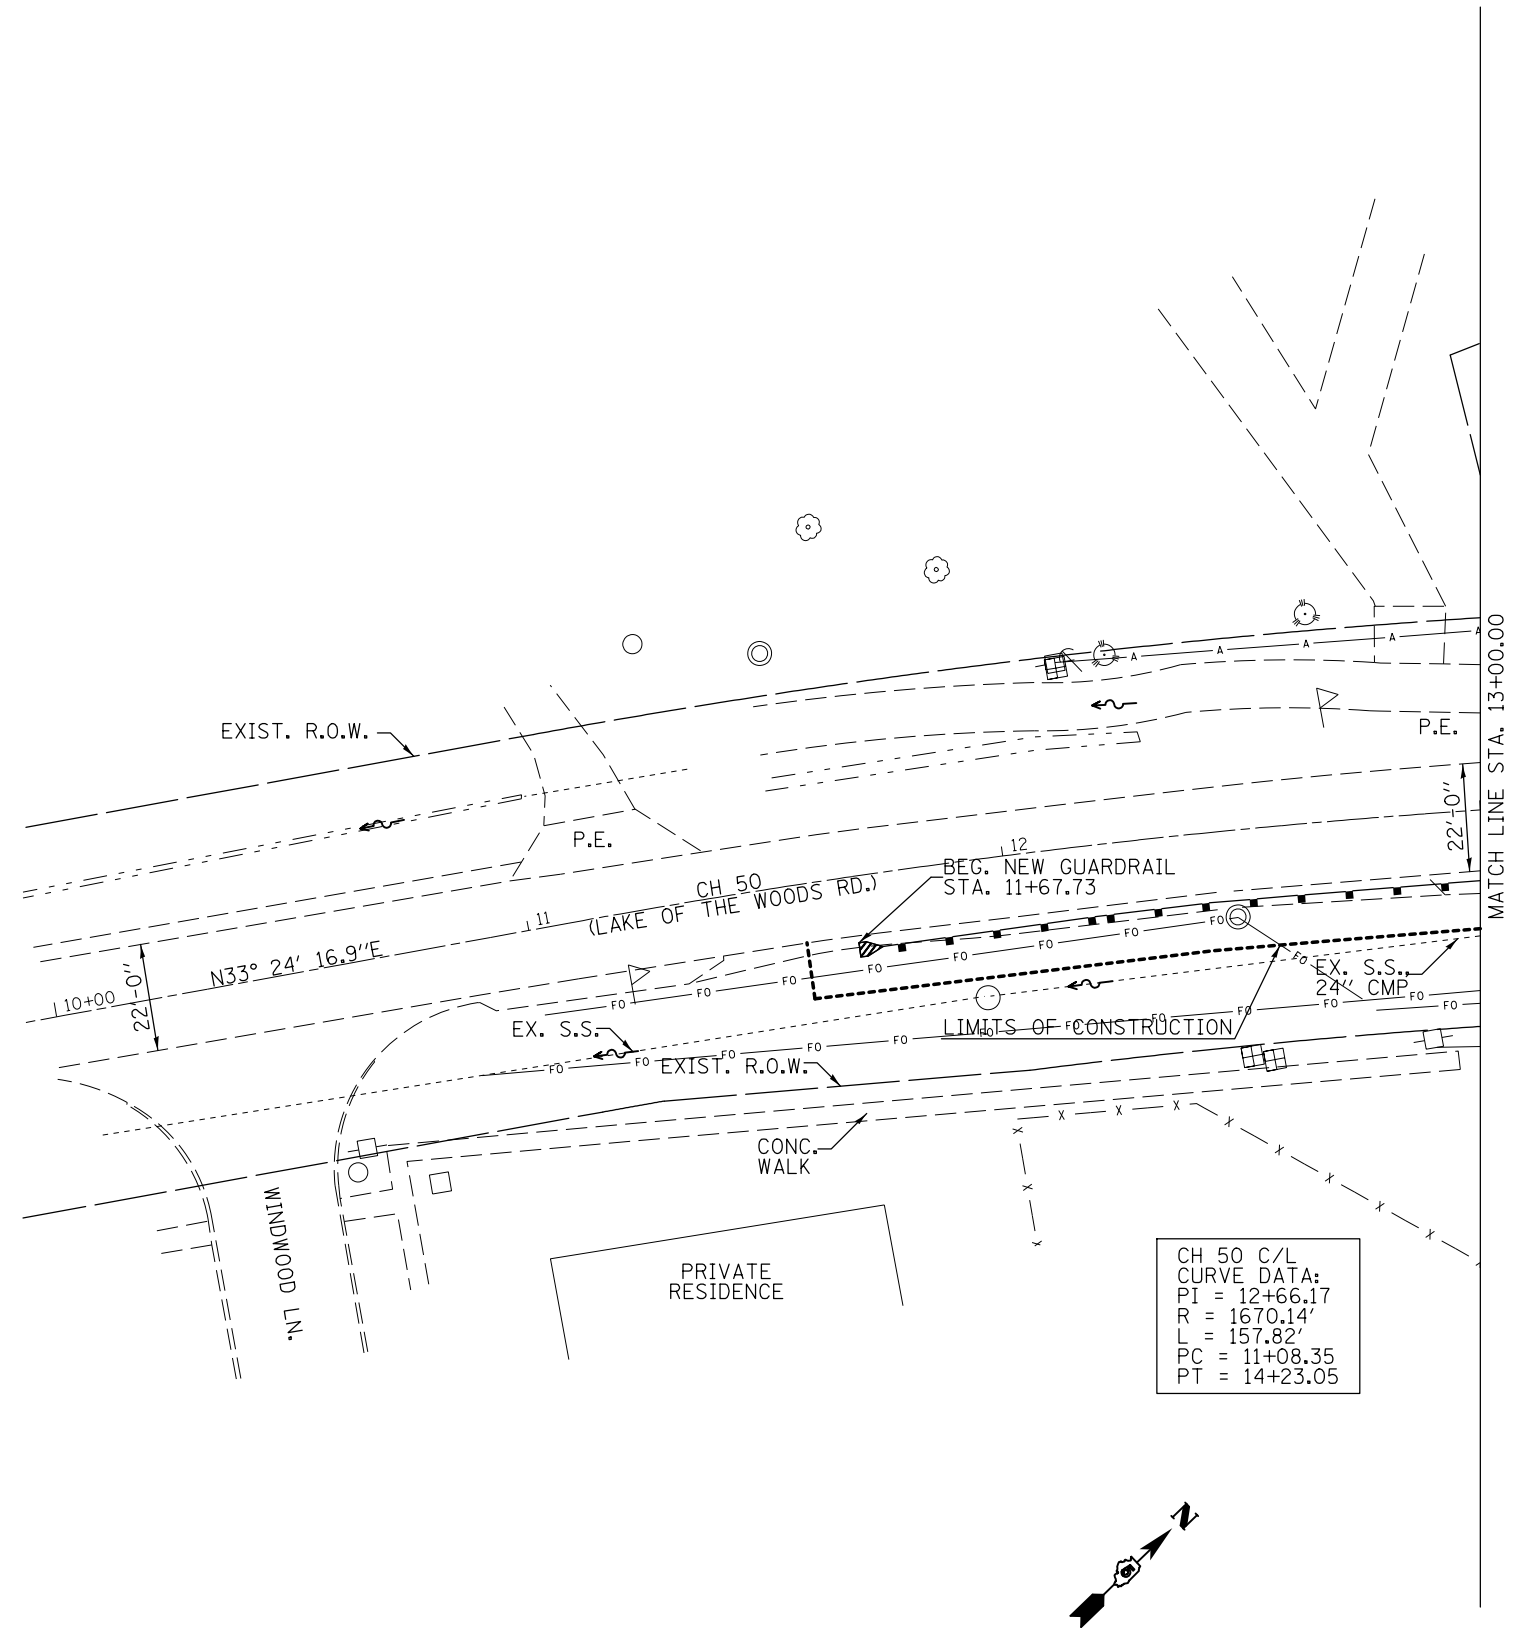

FILE NAME =	USER NAME = cealockbm	DESIGNED BMC	REVISED -
c:\pwork\pwork\cealockbm\d0208368\0570700-sht-plnprfRevised Profile.dgn		DRAWN BMC	REVISED -
	PLOT SCALE = 40.0000' / in.	CHECKED -	REVISED -
	PLOT DATE = 11/9/2012	DATE 04-25-12	REVISED -

**STATE OF ILLINOIS
DEPARTMENT OF TRANSPORTATION**

**PLAN SHEET
CH 50 - LAKE OF THE WOODS RD.**

SCALE: SHEET 1 OF 10 SHEETS STA. 10+00.00 TO STA. 13+00.00

F.A.I. RTE.	SECTION	COUNTY	TOTAL SHEETS	SHEET NO.
74	10-4BR	CHAMPAIGN	290	34
ILLINOIS FED. AID PROJECT			CONTRACT NO. 70700	