


PLAN	SURVEYED	BY	DATE
	PLOTTED		
	ALIGNMENT		
	CHECKED		
	CARD FILE NAME		
NOTE BOOK NO.			

PROFILE	SURVEYED	BY	DATE
	PLOTTED		
	GRADES CHECKED		
	STRUCTURE		
	NOT AT THIS OFFICE		
NOTE BOOK NO.			

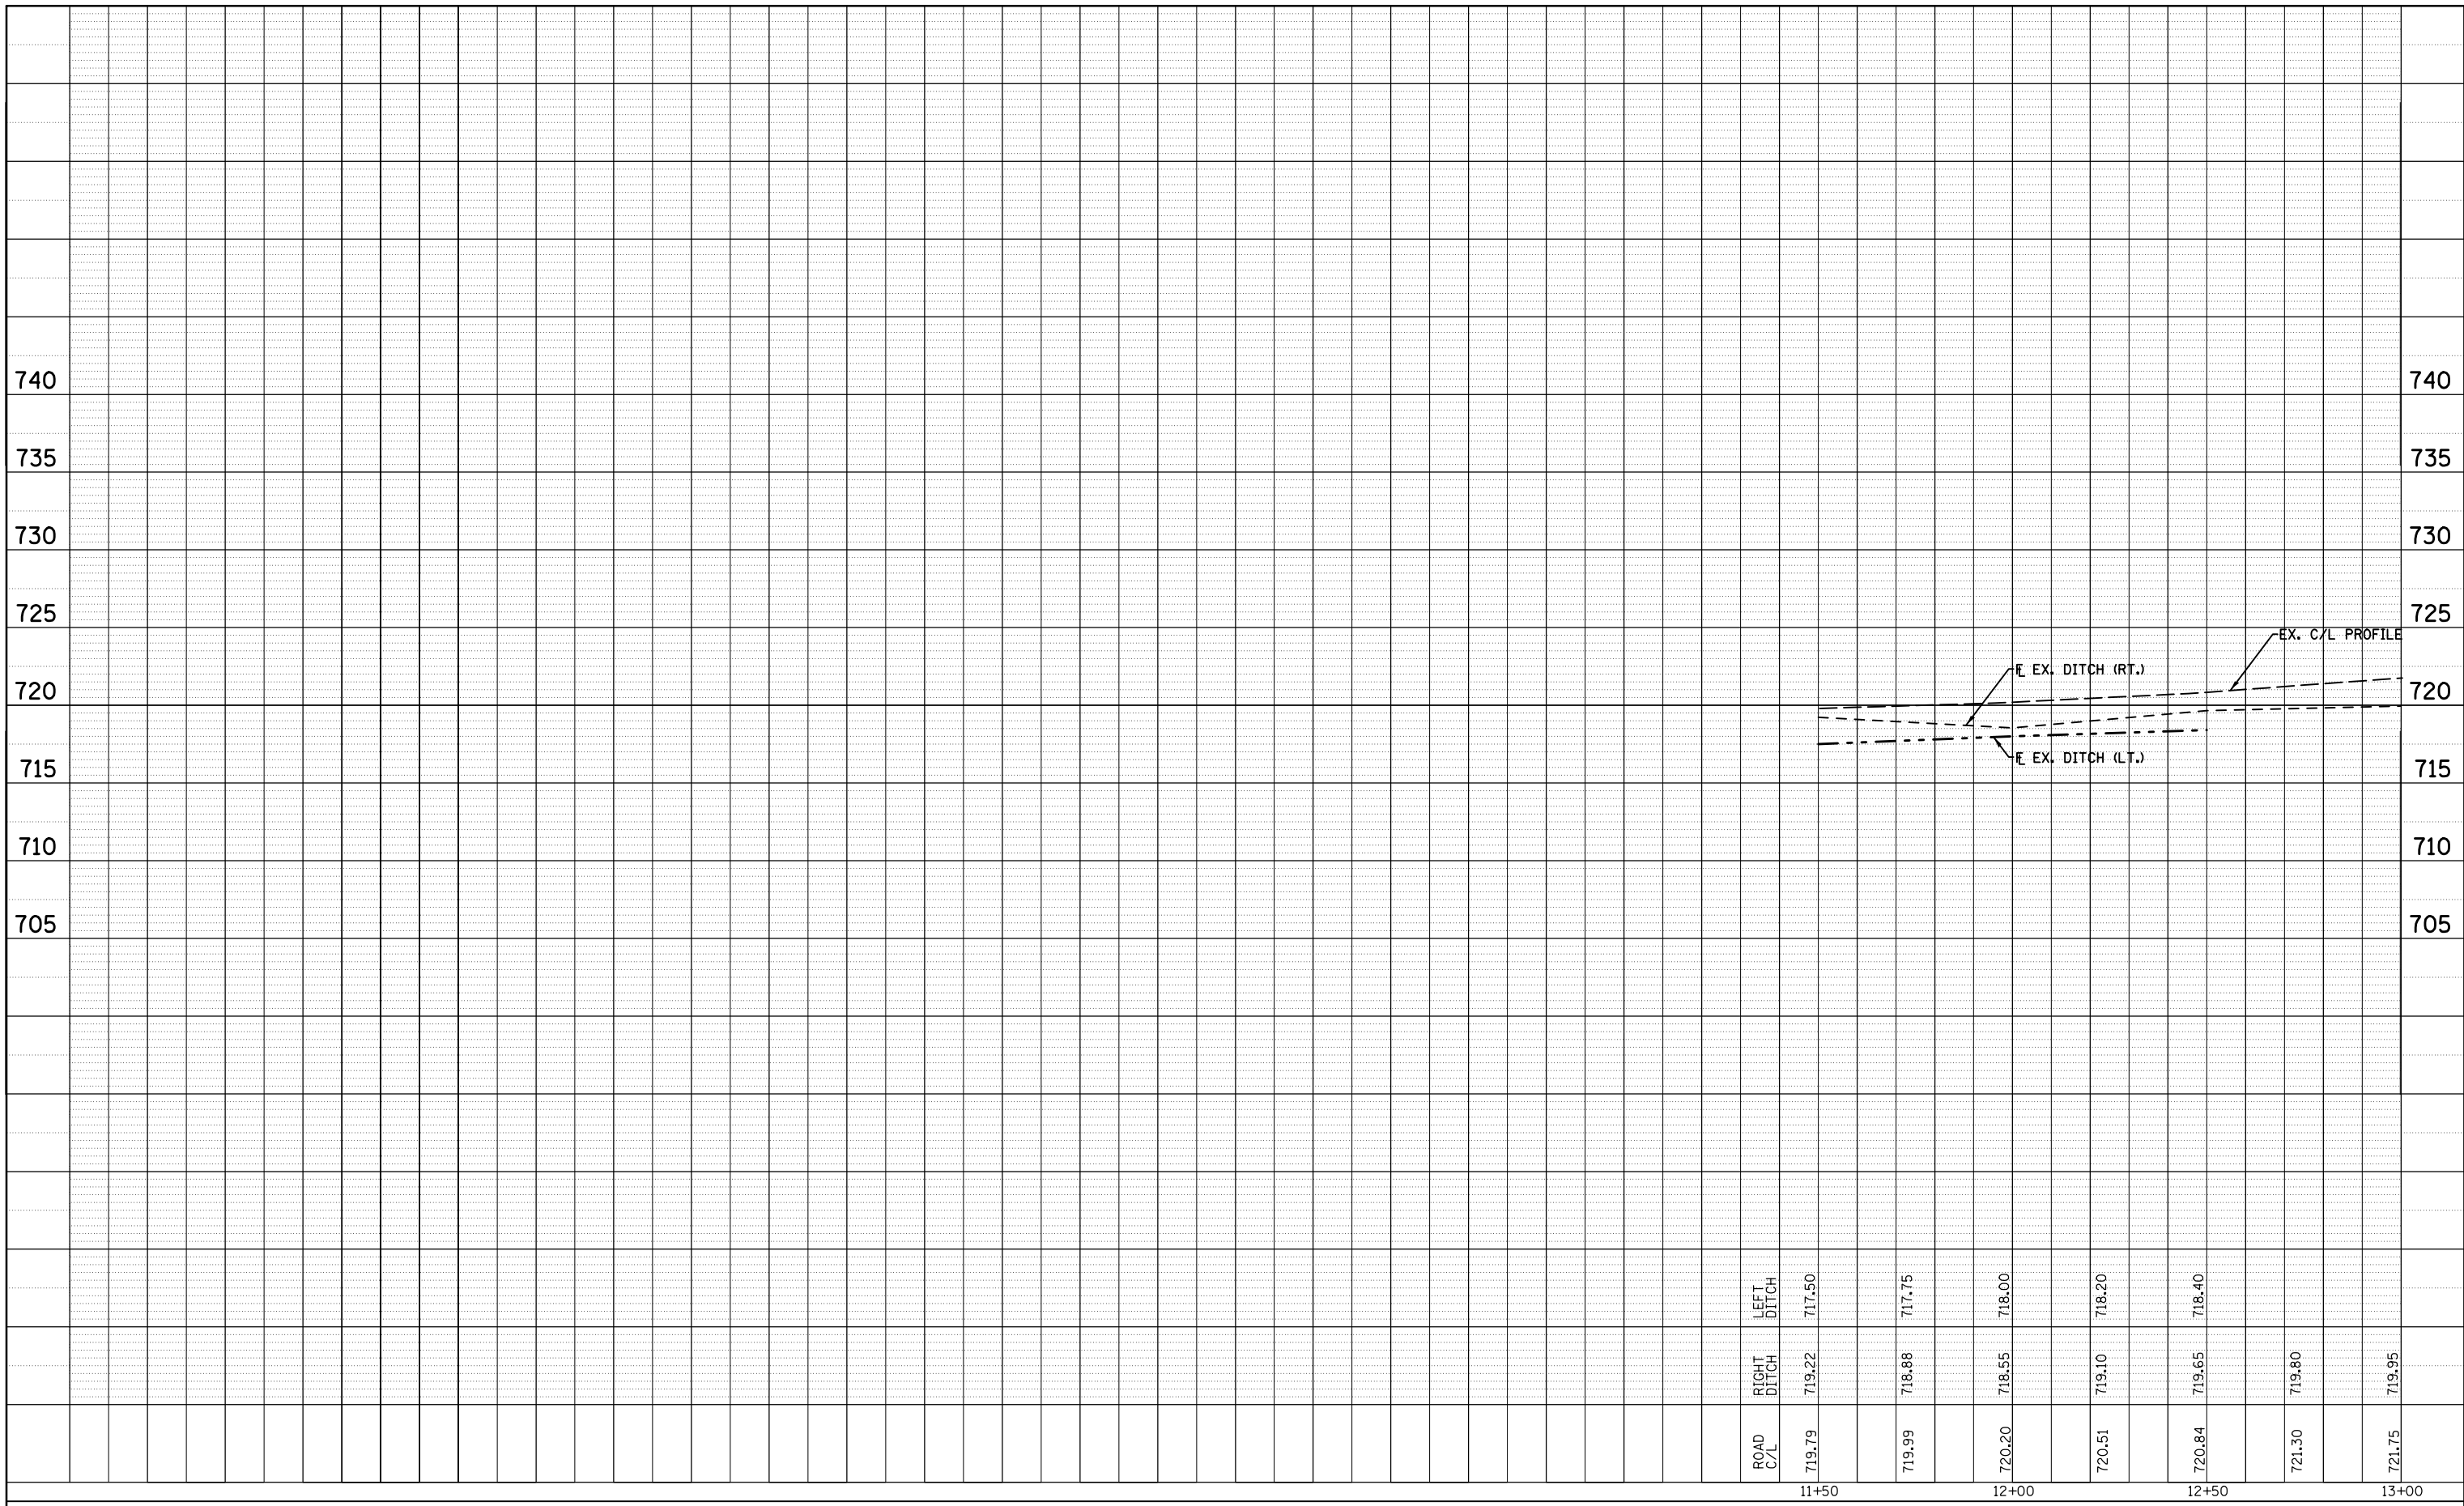

FILE NAME =	USER NAME = ceorlockbm	DESIGNED BMC	REVISED -
c:\pwork\pwork\ceorlockbm\d0208368\0570700-sh1-plnprfRevised Profile.dgn		DRAWN BMC	REVISED -
PLOT SCALE = 40.0000' / in.		CHECKED -	REVISED -
PLOT DATE = 11/9/2012		DATE 04-25-12	REVISED -

**STATE OF ILLINOIS
DEPARTMENT OF TRANSPORTATION**

PROFILE SHEET			
CH 50 - LAKE OF THE WOODS RD.			
SCALE:	SHEET 2	OF 10 SHEETS	STA. 11+50.00 TO STA. 13+00.00

F.A.I. RTE.	SECTION	COUNTY	TOTAL SHEETS	SHEET NO.
74	10-4BR	CHAMPAIGN	290	35
CONTRACT NO. 70700			ILLINOIS FED. AID PROJECT	