


PLAN	SURVEYED	BY	DATE
	PLOTTED		
	GRADES CHECKED		
	ALIGNMENT CHECKED		
	STRUCTURE NOTATIONS CHECKED		
	NOTE BOOK NO.		
	CARD FILE NAME		

PROFILE	SURVEYED	BY	DATE
	PLOTTED		
	GRADES CHECKED		
	ALIGNMENT CHECKED		
	STRUCTURE NOTATIONS CHECKED		
	NOTE BOOK NO.		
	CARD FILE NAME		

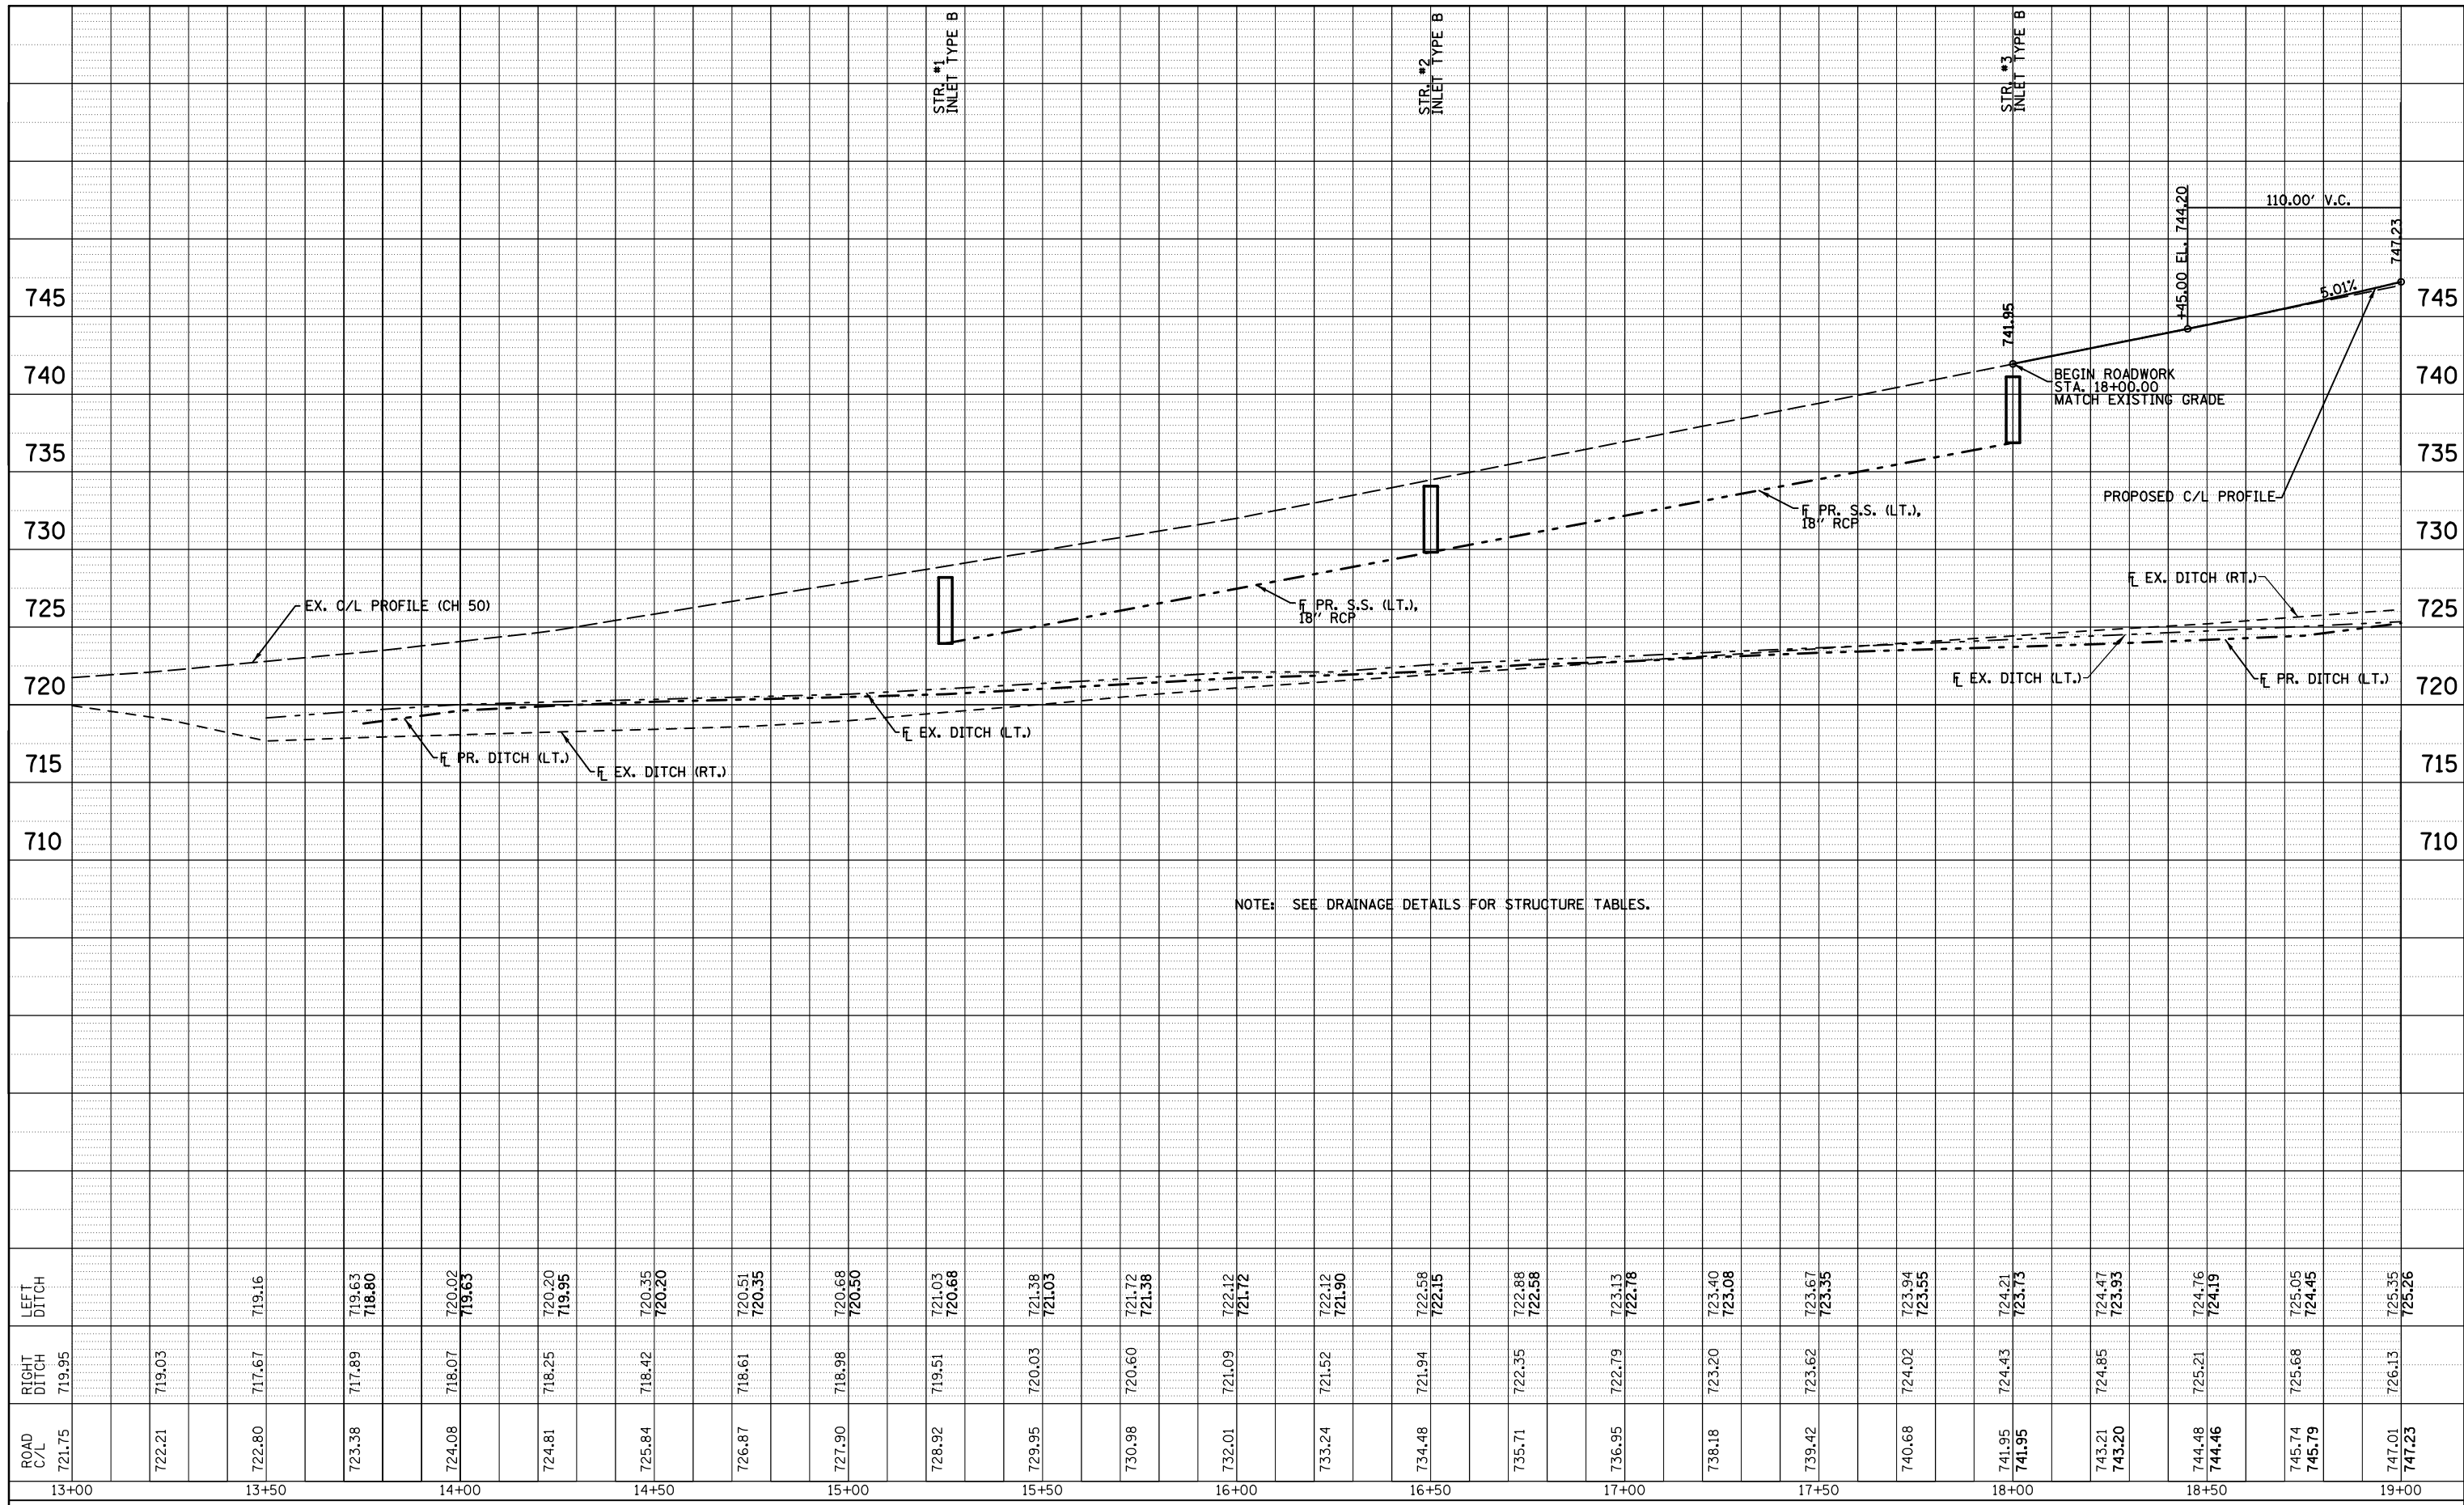

NOTE: SEE DRAINAGE DETAILS FOR STRUCTURE TABLES.

FILE NAME =	USER NAME = ceorlockbm	DESIGNED BMC	REVISED -
c:\pwork\pwork\ceorlockbm\0208368\050700-shit-plnprfRevised Profile.dgn		DRAWN BMC	REVISED -
PLOT SCALE = 40.0000' / in.		CHECKED -	REVISED -
PLOT DATE = 11/9/2012		DATE 04-25-12	REVISED -

**STATE OF ILLINOIS
DEPARTMENT OF TRANSPORTATION**

PROFILE SHEET			
CH 50 - LAKE OF THE WOODS RD.			
SCALE:	SHEET 4	OF 10 SHEETS	STA. 13+00.00 TO STA. 19+00.00

F.A.I. RTE.	SECTION	COUNTY	TOTAL SHEETS	SHEET NO.
74	10-4BR	CHAMPAIGN	290	37
CONTRACT NO. 70700				
ILLINOIS FED. AID PROJECT				