


PLAN	SURVEYED	BY	DATE
	PLOTTED		
	ALIGNED		
	CHECKED		
	NO. _____		
	CARD FILE NAME		

PROFILE	SURVEYED	BY	DATE
	PLOTTED		
	GRADES CHECKED		
	STRUCTURE		
	NOTATIONS CHECKED		
	NO. _____		

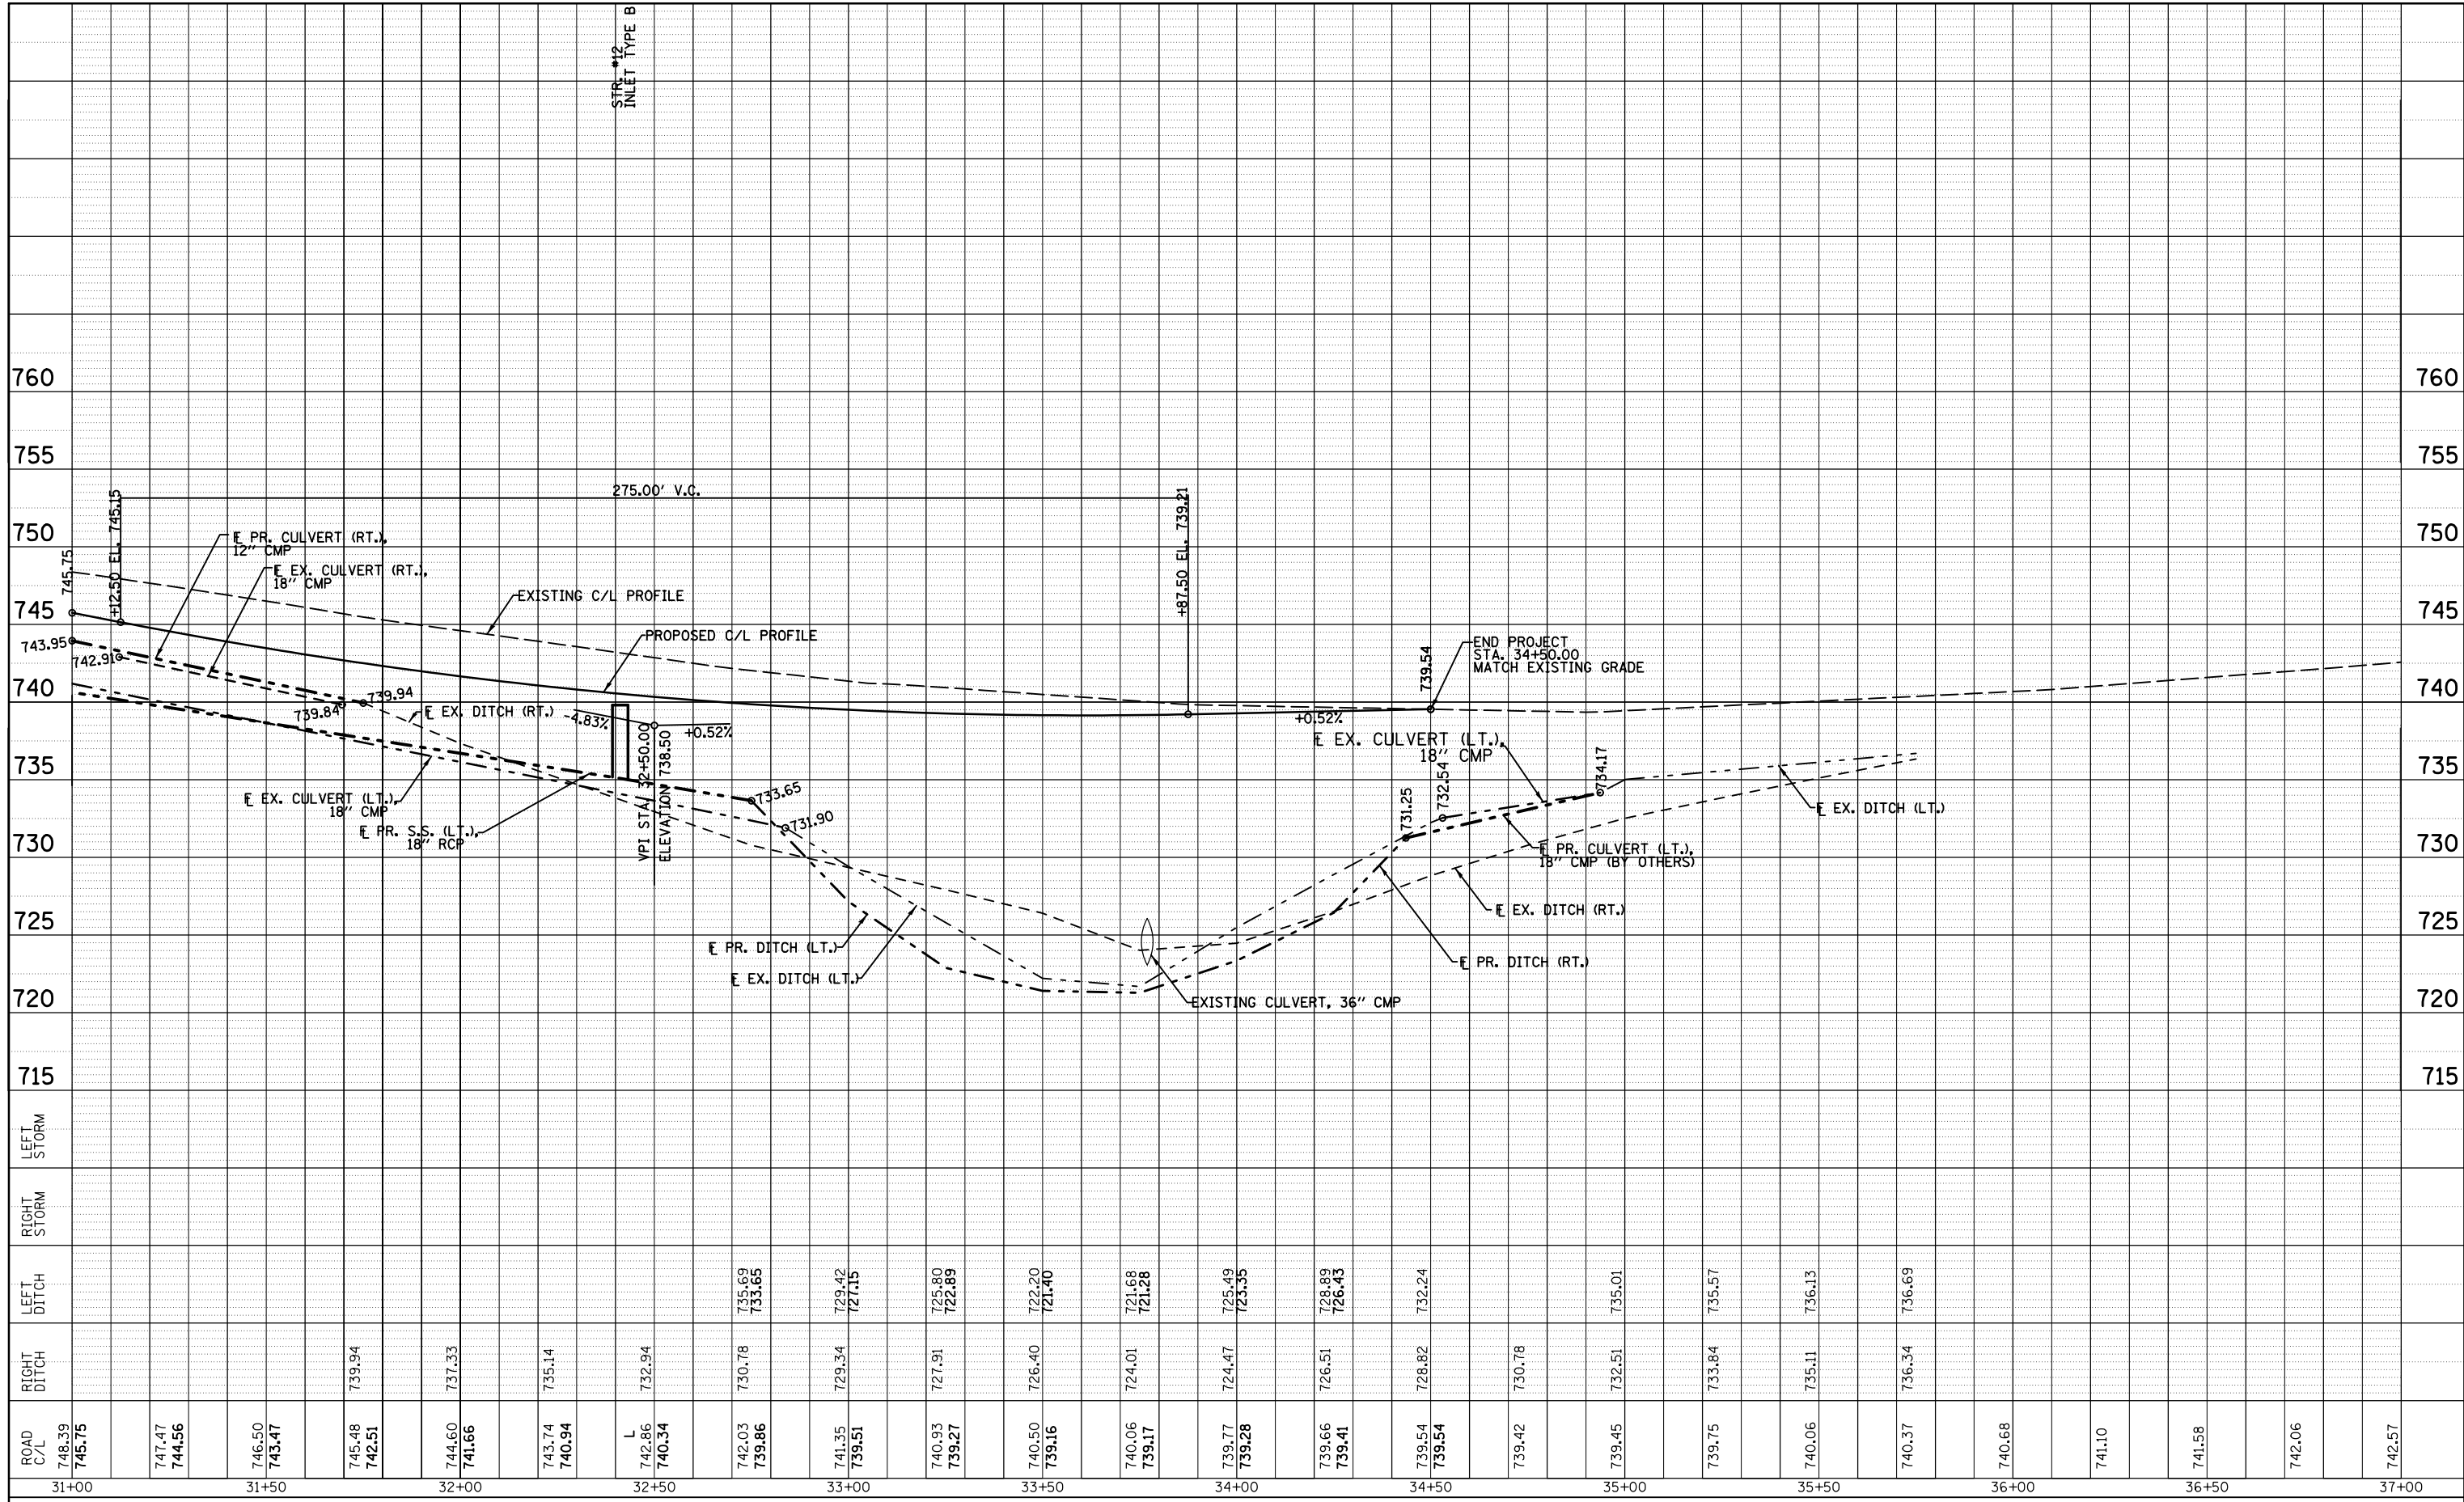

ROAD C/L	RIGHT DITCH	LEFT DITCH	RIGHT STORM	LEFT STORM	STATION
748.39 745.75					31+00
747.47 744.56					31+50
746.50 743.47					32+00
745.48 742.51	739.94				32+50
744.60 741.66	737.33				33+00
743.74 740.94	735.14				33+50
L 742.86 740.34	732.94				34+00
742.03 739.86	730.78	735.69 733.65			34+50
741.35 739.51	729.34	729.42 727.15			35+00
740.93 739.27	727.91	725.80 722.89			35+50
740.50 739.16	726.40	722.20 721.40			36+00
740.06 739.17	724.01	721.68 721.28			36+50
739.77 739.28	724.47	725.49 723.35			37+00
739.66 739.41	726.51	728.89 726.43			
739.54 739.54	728.82	732.24			
739.42	730.78				
739.45	732.51	735.01			
739.75	733.84	739.57			
740.06	735.11	736.13			
740.37	736.34	736.69			
740.68					
741.10					
741.58					
742.06					
742.57					

FILE NAME =	USER NAME = ceorlockbm	DESIGNED BMC	REVISED -
c:\pwork\pwork\ceorlockbm\0208368\050700-shr-plnprf\Revised Profile.dgn		DRAWN BMC	REVISED -
PLOT SCALE = 40.0000' / in.		CHECKED -	REVISED -
PLOT DATE = 11/9/2012		DATE 04-25-12	REVISED -

**STATE OF ILLINOIS  
DEPARTMENT OF TRANSPORTATION**

<b>PROFILE SHEET</b>			
<b>CH 50 - LAKE OF THE WOODS RD.</b>			
SCALE:	SHEET 10	OF 10 SHEETS	STA. 31+00.00 TO STA. 37+00.00

F.A.I. RTE.	SECTION	COUNTY	TOTAL SHEETS	SHEET NO.
74	10-4BR	CHAMPAIGN	290	43
CONTRACT NO. 70700				
ILLINOIS FED. AID PROJECT				