


PHASE II

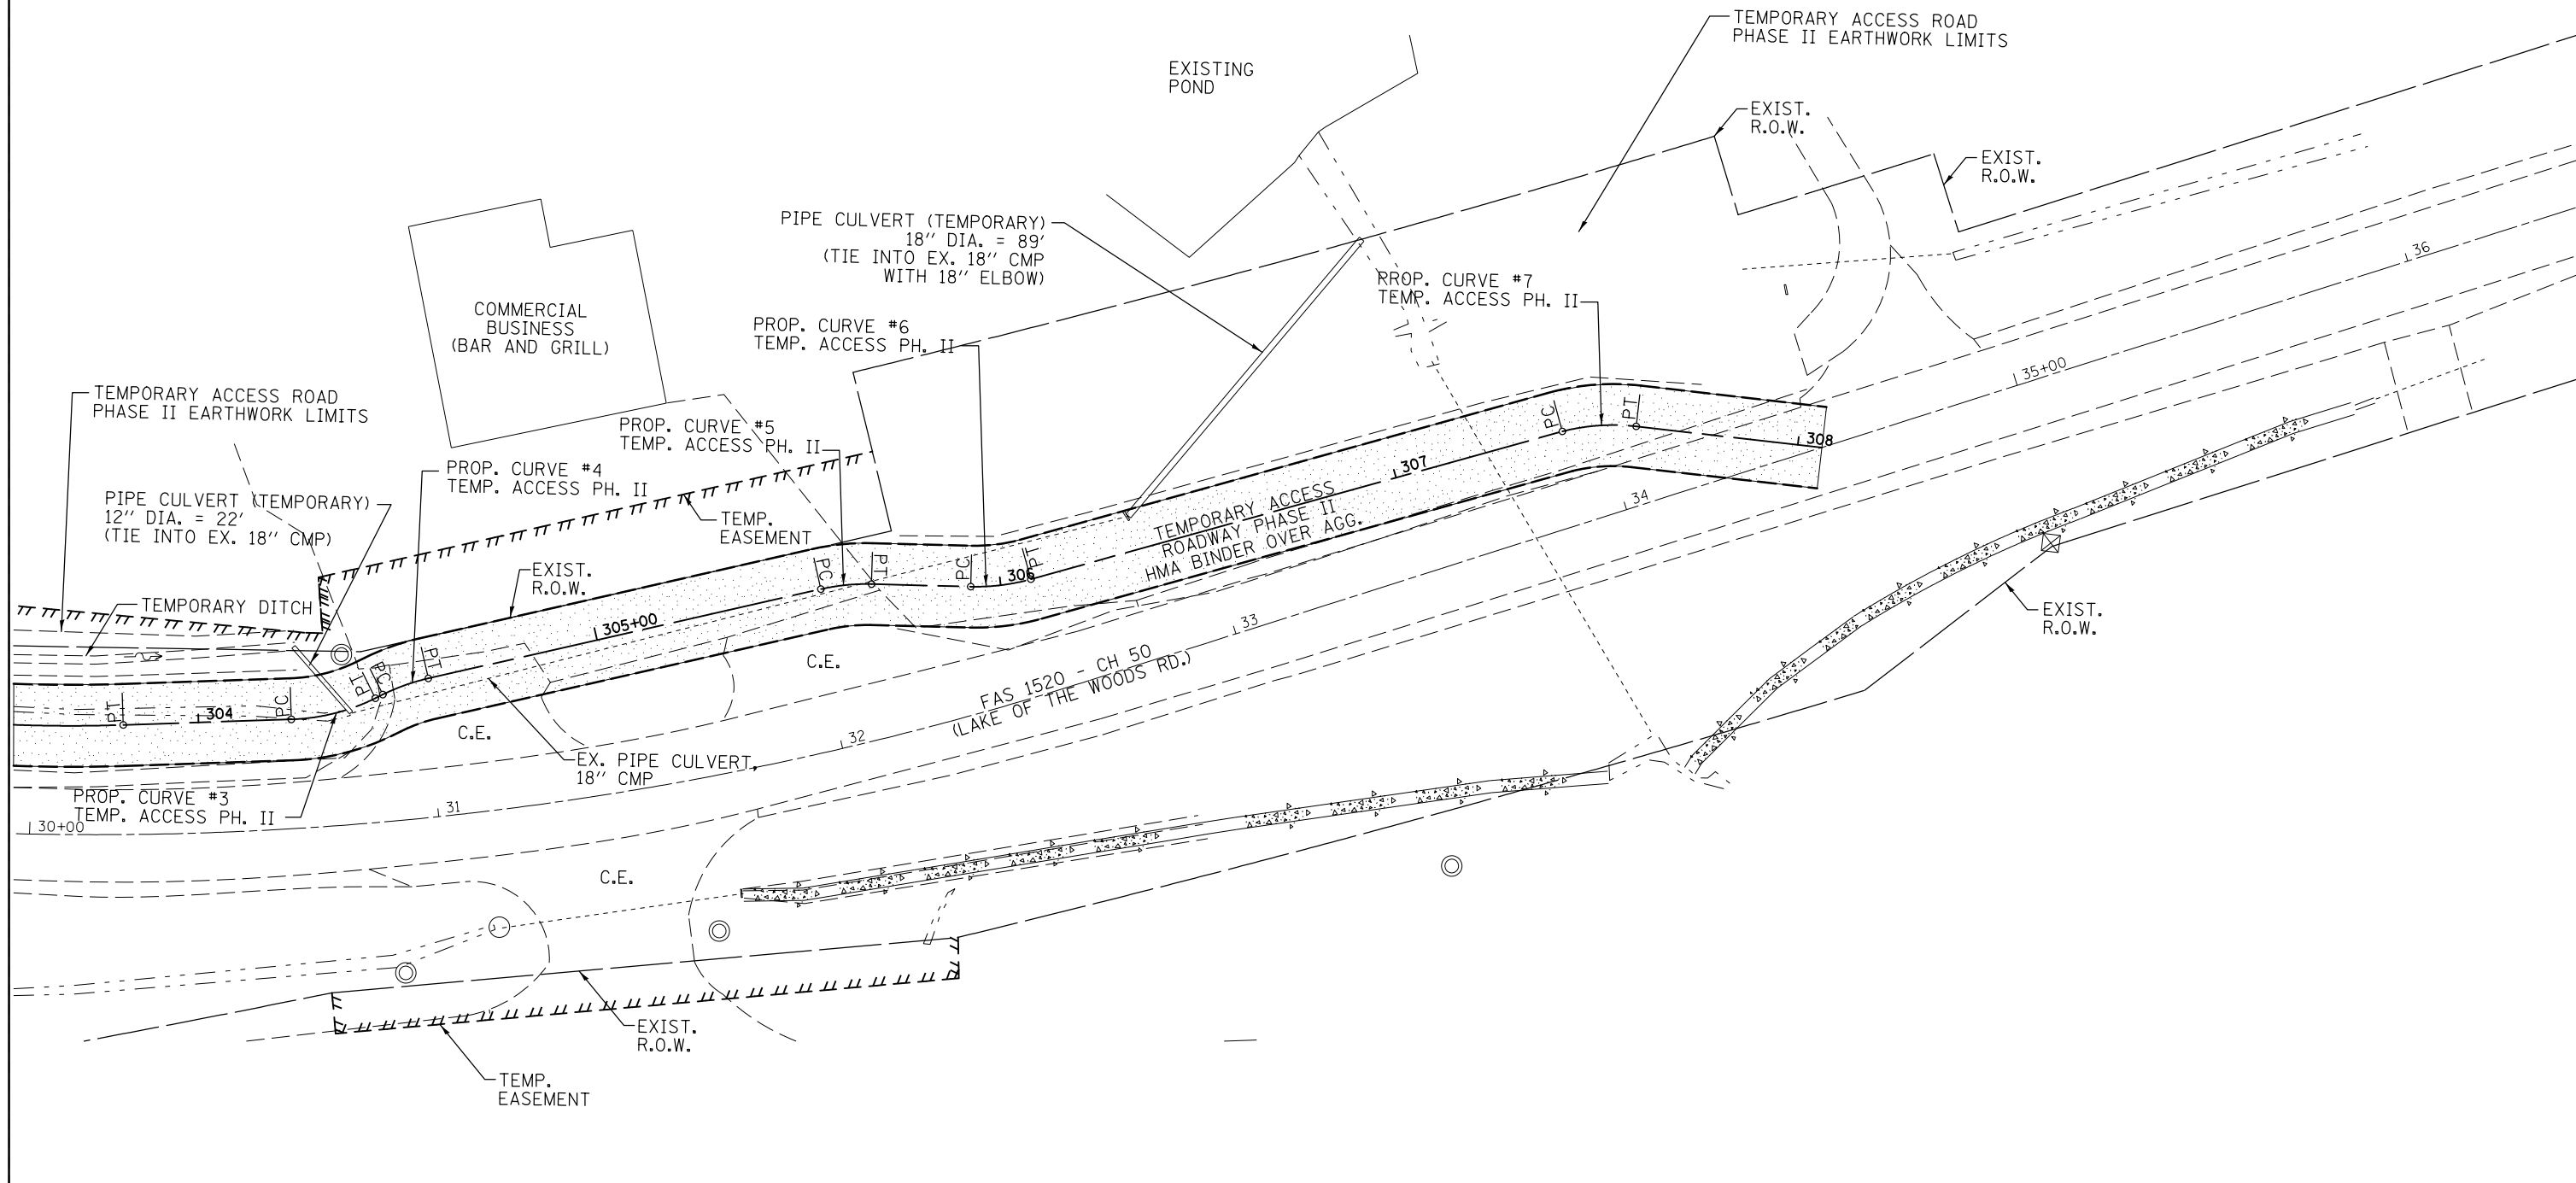

NOTES:
1. SEE NOTES ON SHEET 3 OF 4.



FILE NAME =	USER NAME = ceorlockbm	DESIGNED BMC	REVISED -
c:\pwork\pwork\ceorlockbm\d0208368\0570700-sh-t-ACCESS ROAD PLANS.dgn		DRAWN BMC	REVISED -
		CHECKED -	REVISED -
		DATE 5-3-12	REVISED -

**STATE OF ILLINOIS
DEPARTMENT OF TRANSPORTATION**

**TEMPORARY ACCESS ROADWAY PHASE I, II, & III DETAILS
CH 50 - LAKE OF THE WOODS RD.**

SCALE: N/A SHEET NO. 4 OF 4 SHEETS STA. 304+80 TO STA. 308+00

F.A.I. RTE.	SECTION	COUNTY	TOTAL SHEETS	SHEET NO.
74	10-4BR	CHAMPAIGN	290	52
CONTRACT NO. 70700				
ILLINOIS FED. AID PROJECT				