

DETAIL NOTES

Drawings are not to scale.

Shoulder Widening for Type 1 (Special) Terminals shall be constructed prior to construction of new guardrail. See Standard 630301-05 for Details.

Shoulder Widening shall be seeded with Class 2 and Class 7 Seed after completion.

* GUARDRAIL MARKERS

◁ GUARDRAIL MARKERS

◄ BARRIER WALL MARKERS


▒ TERMINAL MARKER DA

* SEE STD(S): 635006-03
635011-02

Ⓐ TRAFFIC BARRIER TERMINAL, TYPE 1 (SPECIAL) TANGENT

Ⓑ STEEL PLATE BEAM GUARDRAIL, TYPE A 6 FT POST

Ⓒ TRAFFIC BARRIER TERMINAL, TYPE 6

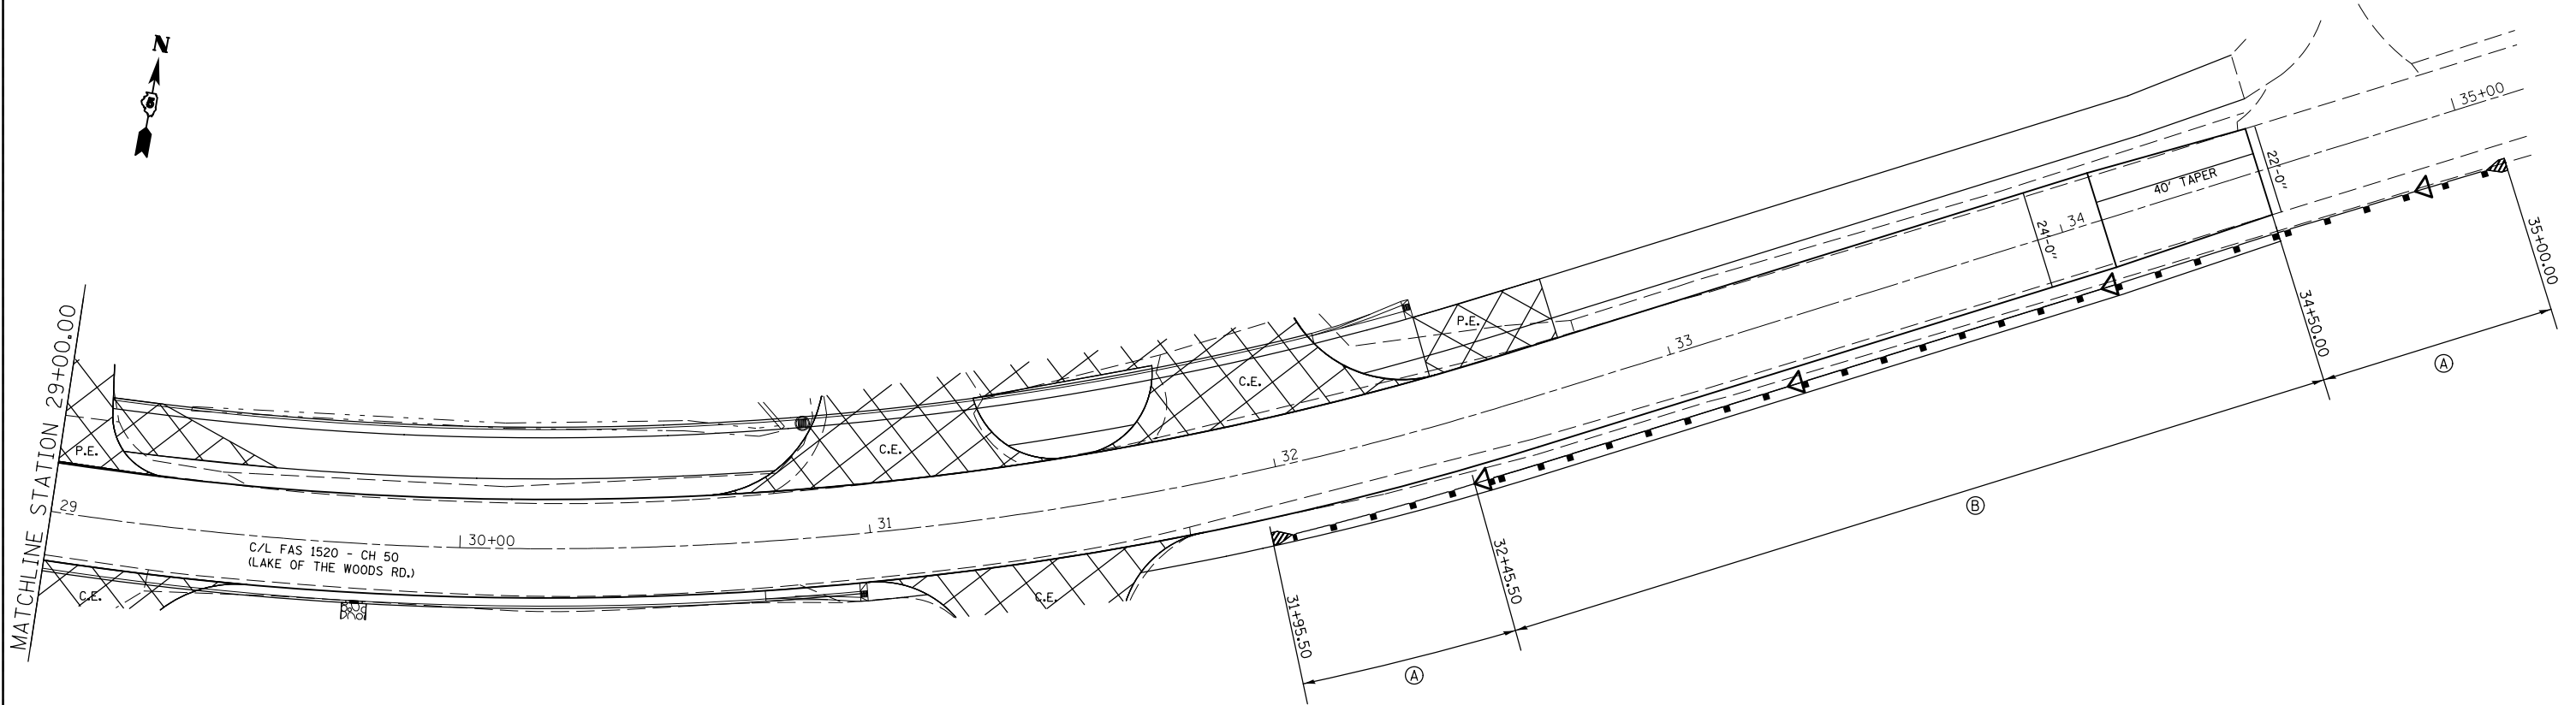

FILE NAME =	USER NAME = ceerlockbm	DESIGNED BMC	REVISED -
ei:\pwork\midot\ceerlockbm\d0208368\0570700-sht-g-rail.dgn		DRAWN BMC	REVISED -
	PLOT SCALE = 40.0000' / in.	CHECKED -	REVISED -
	PLOT DATE = 11/9/2012	DATE 5-3-12	REVISED -

**STATE OF ILLINOIS
DEPARTMENT OF TRANSPORTATION**

GUARDRAIL DETAILS

SCALE: N/A SHEET NO. 2 OF 4 SHEETS STA. 23+00.00 TO STA. 35+00.00

F.A.I. RTE.	SECTION	COUNTY	TOTAL SHEETS	SHEET NO.
74	10-4BR	CHAMPAIGN	290	79
CONTRACT NO. 70700				
ILLINOIS FED. AID PROJECT				