
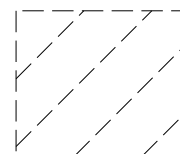


\* NO SCALE

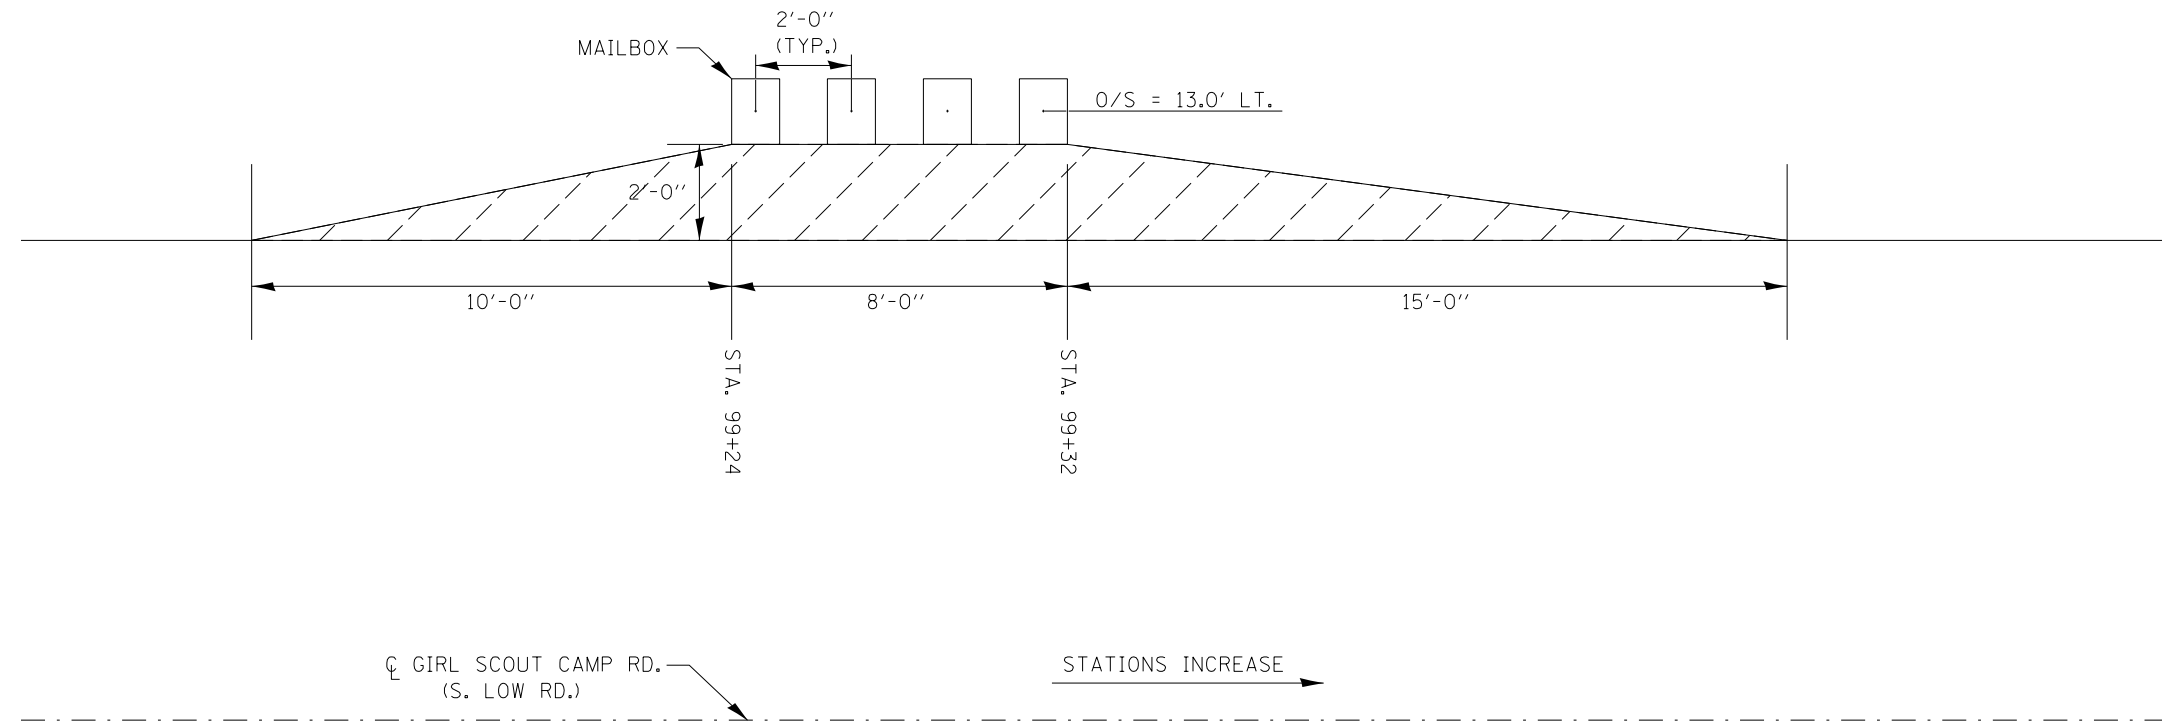

= AGGREGATE MAILBOX TURNOUT, 6" (4.6 SQ. YD.)

FILE NAME =	USER NAME = cealockbm	DESIGNED BMC	REVISED - -	<b>STATE OF ILLINOIS DEPARTMENT OF TRANSPORTATION</b>	<b>MAILBOX TURNOUT DETAIL - GIRL SCOUT CAMP RD.</b>			F.A.I. RTE.	SECTION	COUNTY	TOTAL SHEETS	SHEET NO.
ce:\pw\work\p\dot\cealockbm\d0208368\0570700-sht-details.dgn	DRAWN -	CHECKED -	REVISED - -					74	10-4BR	CHAMPAIGN	290	83
PLOT SCALE = 40.0000' / in.	CHECKED -	DATE 5-10-12	REVISED - -		SCALE: NA SHEET NO. 1 OF 1 SHEETS STA. ----- TO STA. -----			CONTRACT NO. 70700				
PLOT DATE = 11/9/2012	DATE 5-10-12	REVISED - -			FED. ROAD DIST. NO.		ILLINOIS FED. AID PROJECT					