


DATE	
BY	
FINAL SURVEY NO.	
SURVEYED PLOTTED	
TEMPLATE AREAS CHECKED	
NOTE BOOK AREAS CHECKED	

DATE	
BY	
ORIGINAL SURVEY NO.	
SURVEYED PLOTTED	
TEMPLATE AREAS CHECKED	
NOTE BOOK AREAS CHECKED	

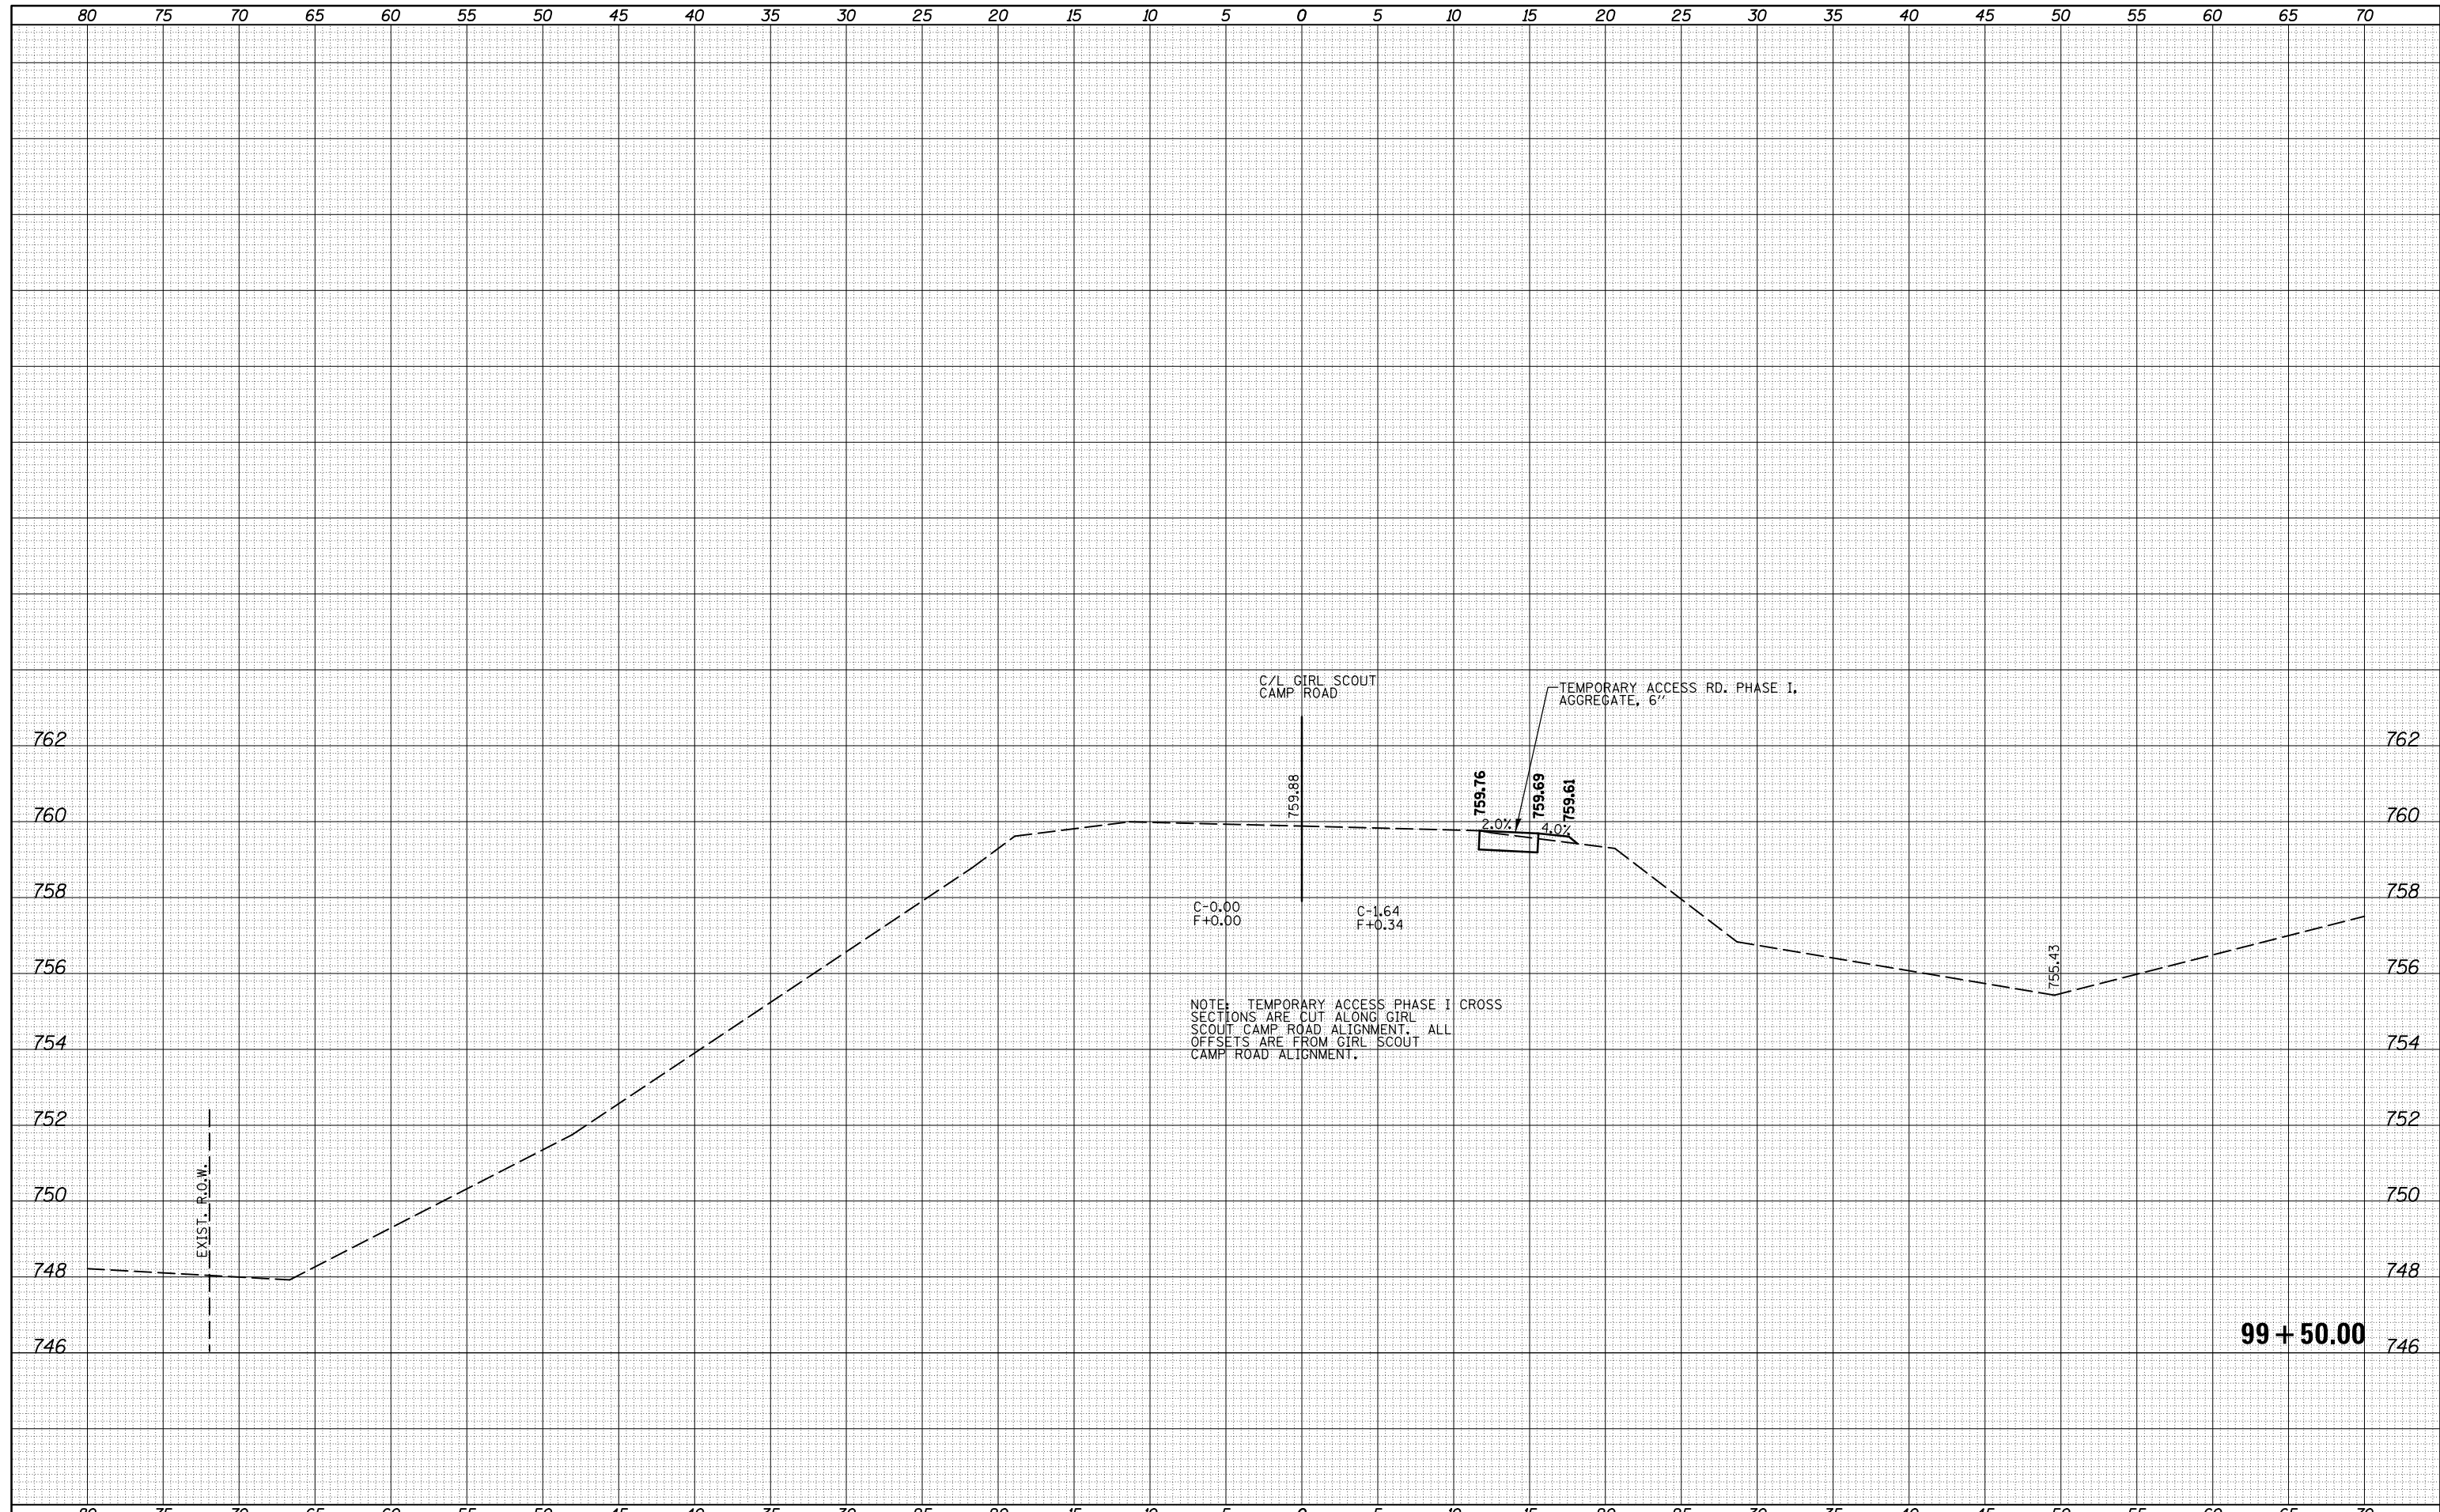

NOTE: TEMPORARY ACCESS PHASE I CROSS SECTIONS ARE CUT ALONG GIRL SCOUT CAMP ROAD ALIGNMENT. ALL OFFSETS ARE FROM GIRL SCOUT CAMP ROAD ALIGNMENT.

**99 + 50.00**

FILE NAME =	USER NAME = ceerlockbm	DESIGNED/BMC	REVISD -	<b>STATE OF ILLINOIS</b> <b>DEPARTMENT OF TRANSPORTATION</b>	<b>CROSS SECTIONS - TEMPORARY ACCESS ROAD</b>			F.A.I. RTE.	SECTION	COUNTY	TOTAL SHEETS	SHEET NO.
ca:\pw_work\pwidot\ceerlockbm\0208368\0570700	sh-t-XS-TEMPACCESSPHASE-1.dgn	DRAWN BMC	REVISD -		74	10-4BR	CHAMPAIGN	290	179			
Default	PLOT SCALE = 10.0000' / in.	CHECKED -	REVISD -		CONTRACT NO. 70700			ILLINOIS FED. AID PROJECT				
	PLOT DATE = 11/9/2012	DATE 04-26-12	REVISD -		SCALE:	SHEET 8	OF 9 SHEETS	STA.	TO STA.			