


DATE	
BY	
SURVEYED	
PLOTTED	
TEMPLATE	
AREAS	
CHECKED	
FINAL SURVEY	
NOTE BOOK	
NO.	

DATE	
BY	
SURVEYED	
PLOTTED	
TEMPLATE	
AREAS	
CHECKED	
ORIGINAL SURVEY	
NOTE BOOK	
NO.	

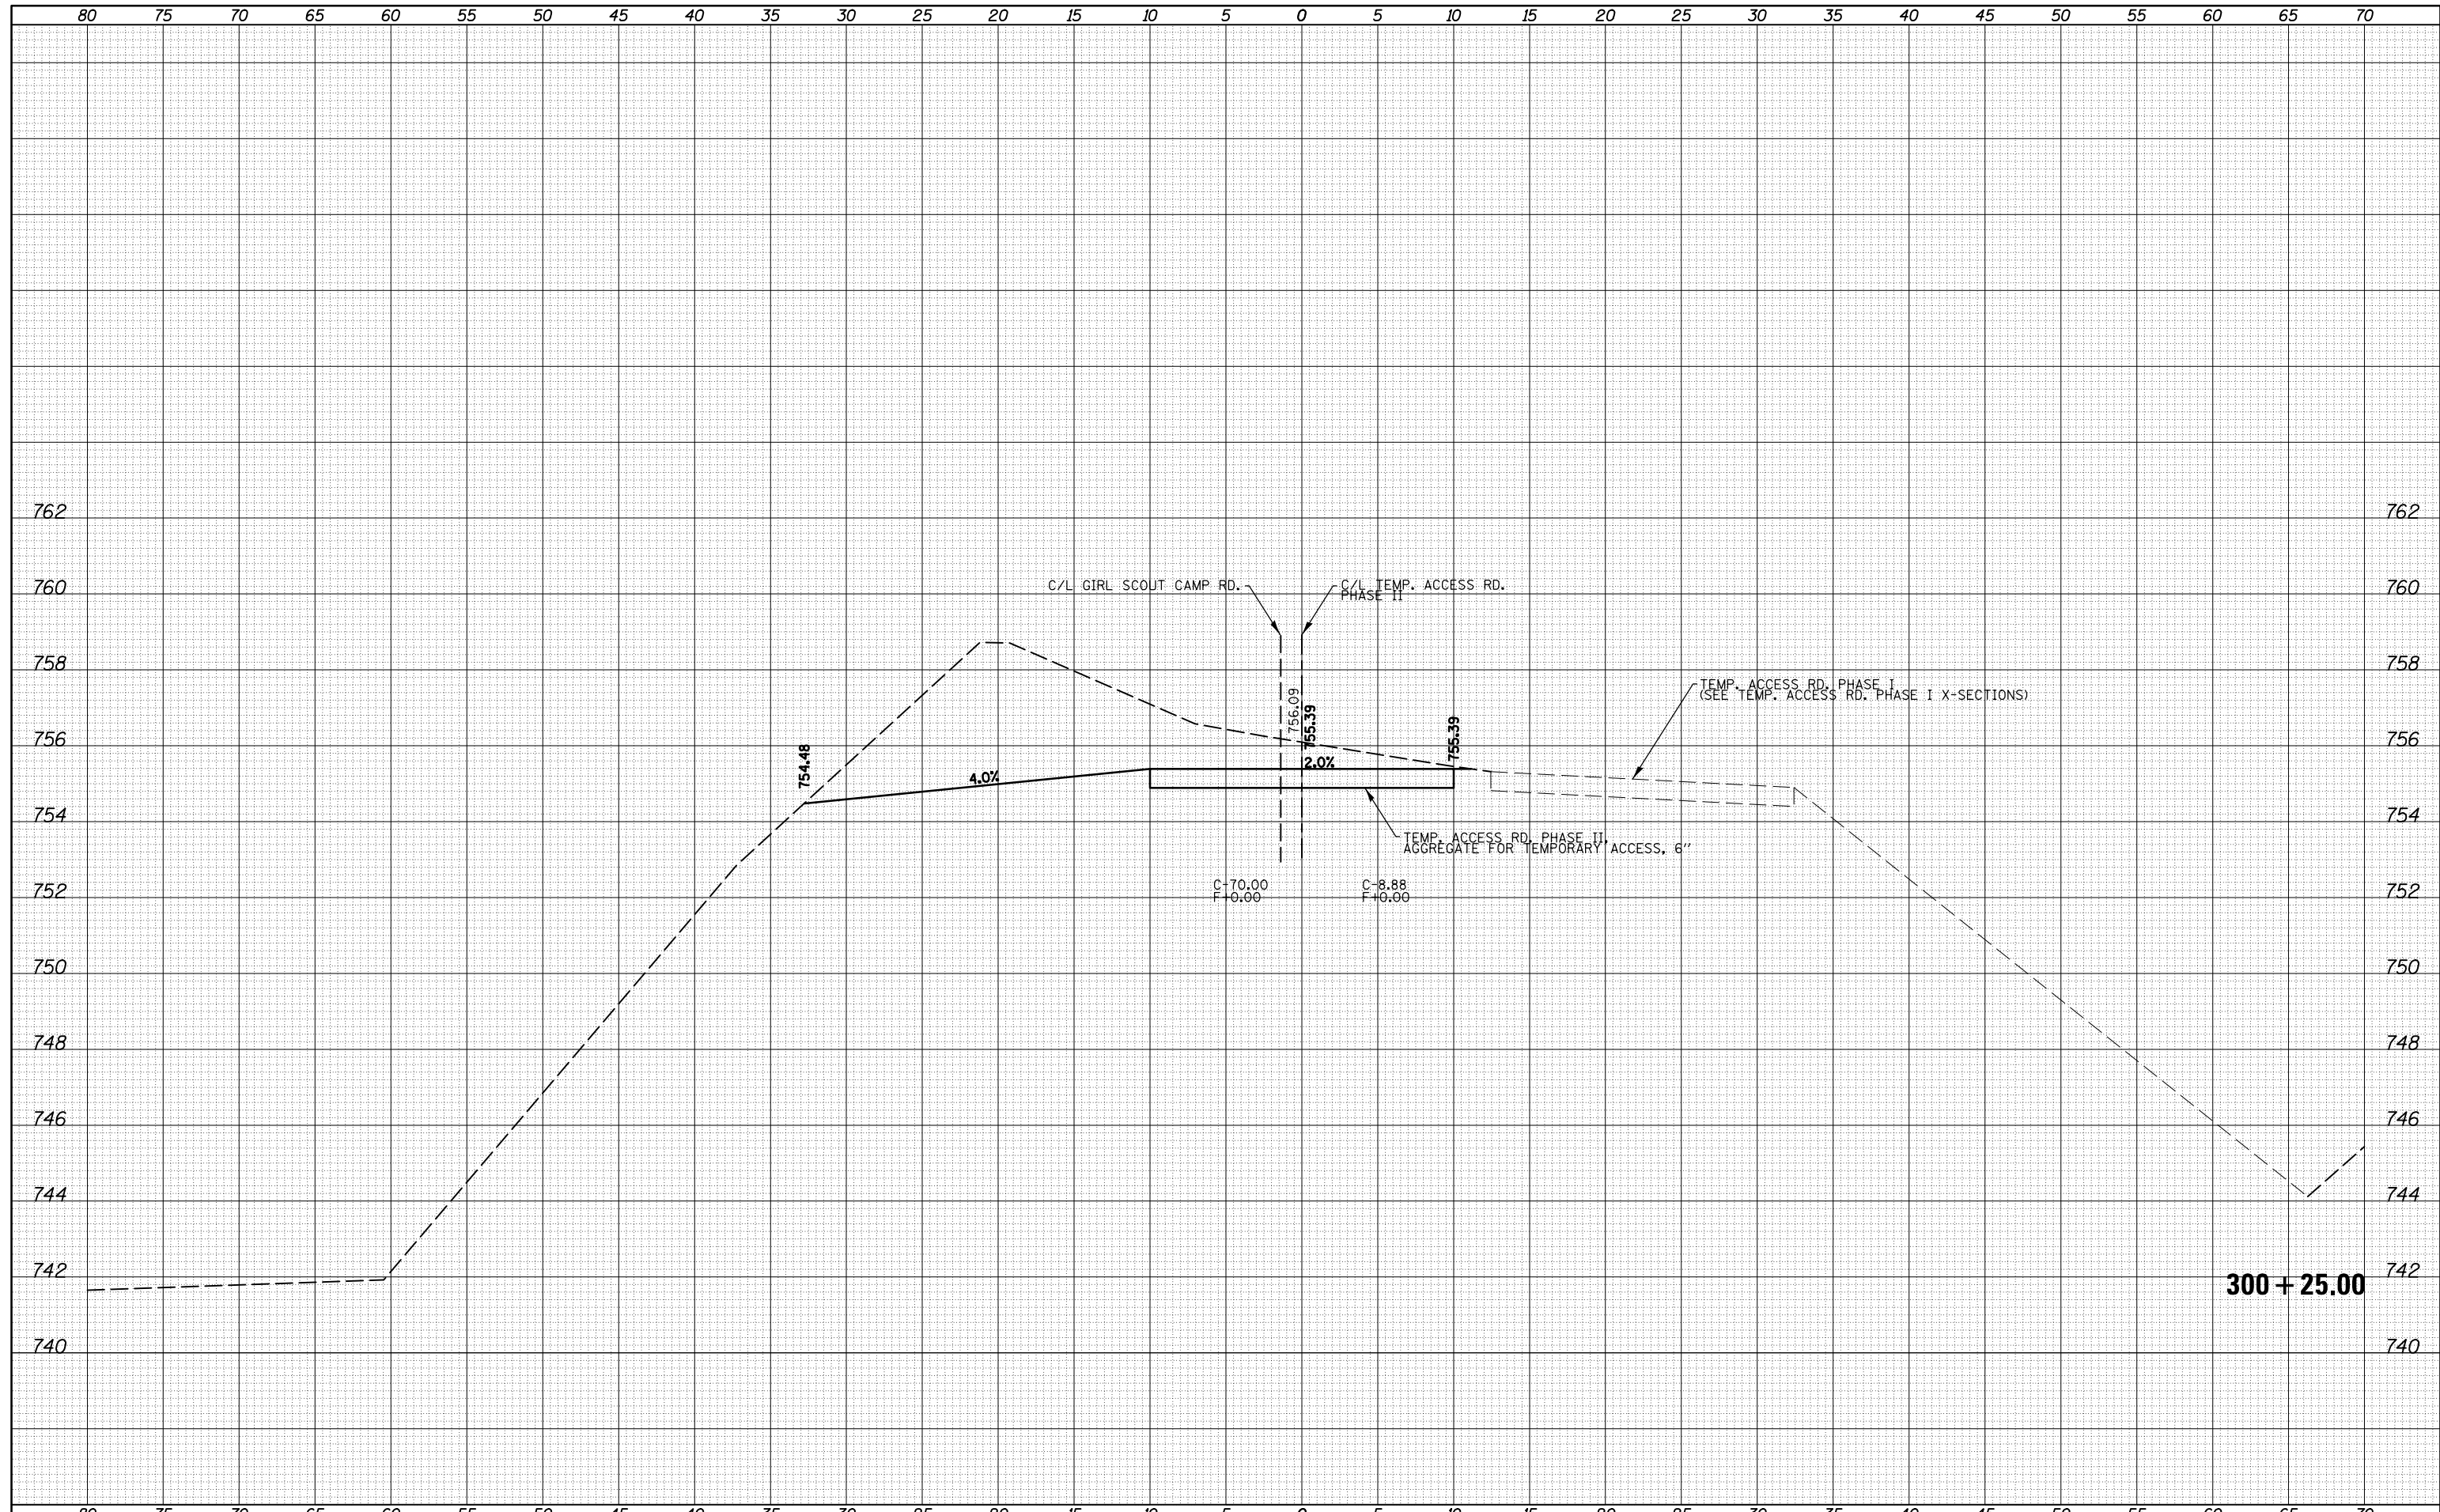

300 + 25.00

FILE NAME =	USER NAME = ceerlockbm	DESIGNED -	REVISIED -	<p align="center">STATE OF ILLINOIS DEPARTMENT OF TRANSPORTATION</p> <p align="center">CROSS SECTIONS - TEMPORARY ACCESS ROAD PHASE II</p> <p>SCALE: SHEET 2 OF 25 SHEETS STA. ---- TO STA. ----</p>	F.A.I. RTE.	SECTION	COUNTY	TOTAL SHEETS	SHEET NO.
c:\pw_work\pwidot\ceerlockbm\0208368\0570700	sh-t-XS-TEMPACCESSPHASE-II.dgn	DRAWN -	REVISIED -		74	10-4BR	CHAMPAIGN	290	182
Default	PLOT SCALE = 10.0000' / in.	CHECKED -	REVISIED -		CONTRACT NO. 70700				
	PLOT DATE = 11/9/2012	DATE -	REVISIED -		ILLINOIS FED. AID PROJECT				