


BY	DATE

ORIGINAL SURVEY	NO.

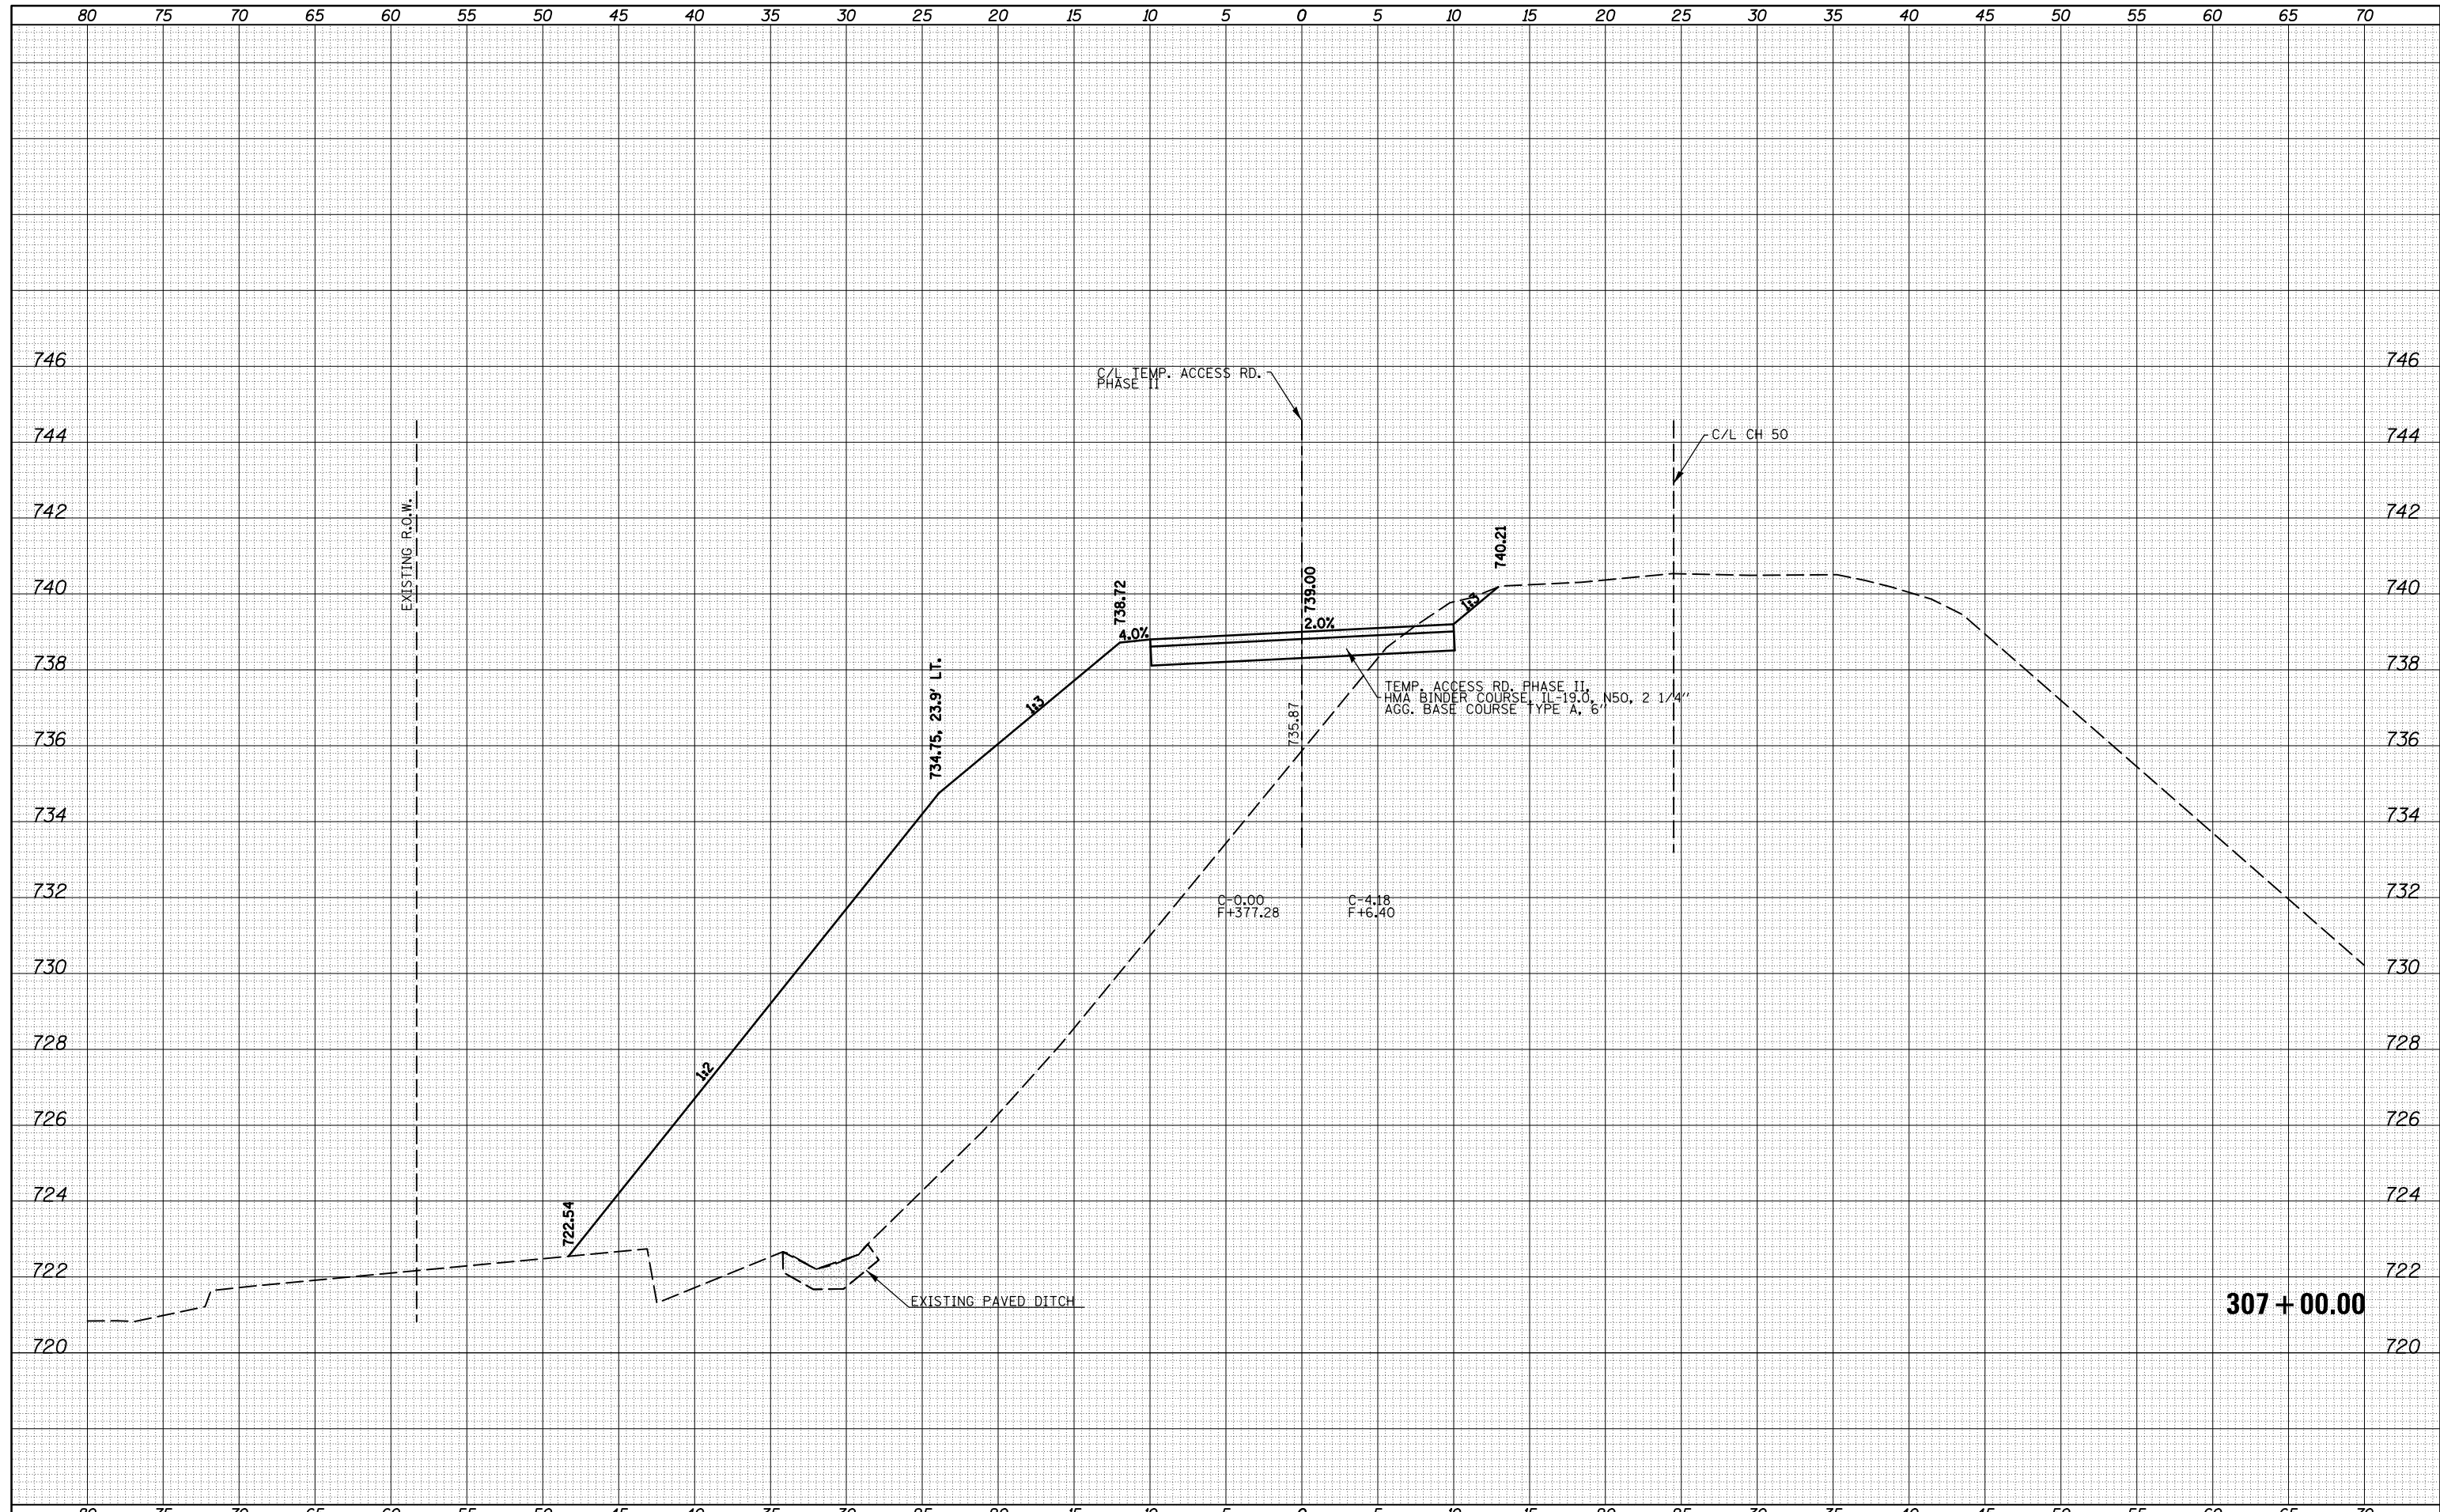

FILE NAME = c:\pw\_work\p1dot\cearlockbm\0208368\0570700

USER NAME = cealockbm  
 sh-t-XS-TEMPACCESSPHASE-11.dgn  
 PLOT SCALE = 10.0000 / in.  
 PLOT DATE = 11/9/2012

DESIGNED -  
 DRAWN -  
 CHECKED -  
 DATE -

REVISED -  
 REVISED -  
 REVISED -  
 REVISED -

**STATE OF ILLINOIS  
 DEPARTMENT OF TRANSPORTATION**

**CROSS SECTIONS - TEMPORARY ACCESS ROAD PHASE II**

SCALE: SHEET 21 OF 25 SHEETS STA. ---- TO STA. ----

F.A.I. RTE.	SECTION	COUNTY	TOTAL SHEETS	SHEET NO.
74	10-4BR	CHAMPAIGN	290	201
CONTRACT NO. 70700				
ILLINOIS FED. AID PROJECT				