


DATE	
BY	
FINAL SURVEY	SURVEYED
NOTE BOOK	PLOTTED
NO.	TEMPLATE
	AREAS CHECKED

DATE	
BY	
ORIGINAL SURVEY	SURVEYED
NOTE BOOK	PLOTTED
NO.	TEMPLATE
	AREAS CHECKED

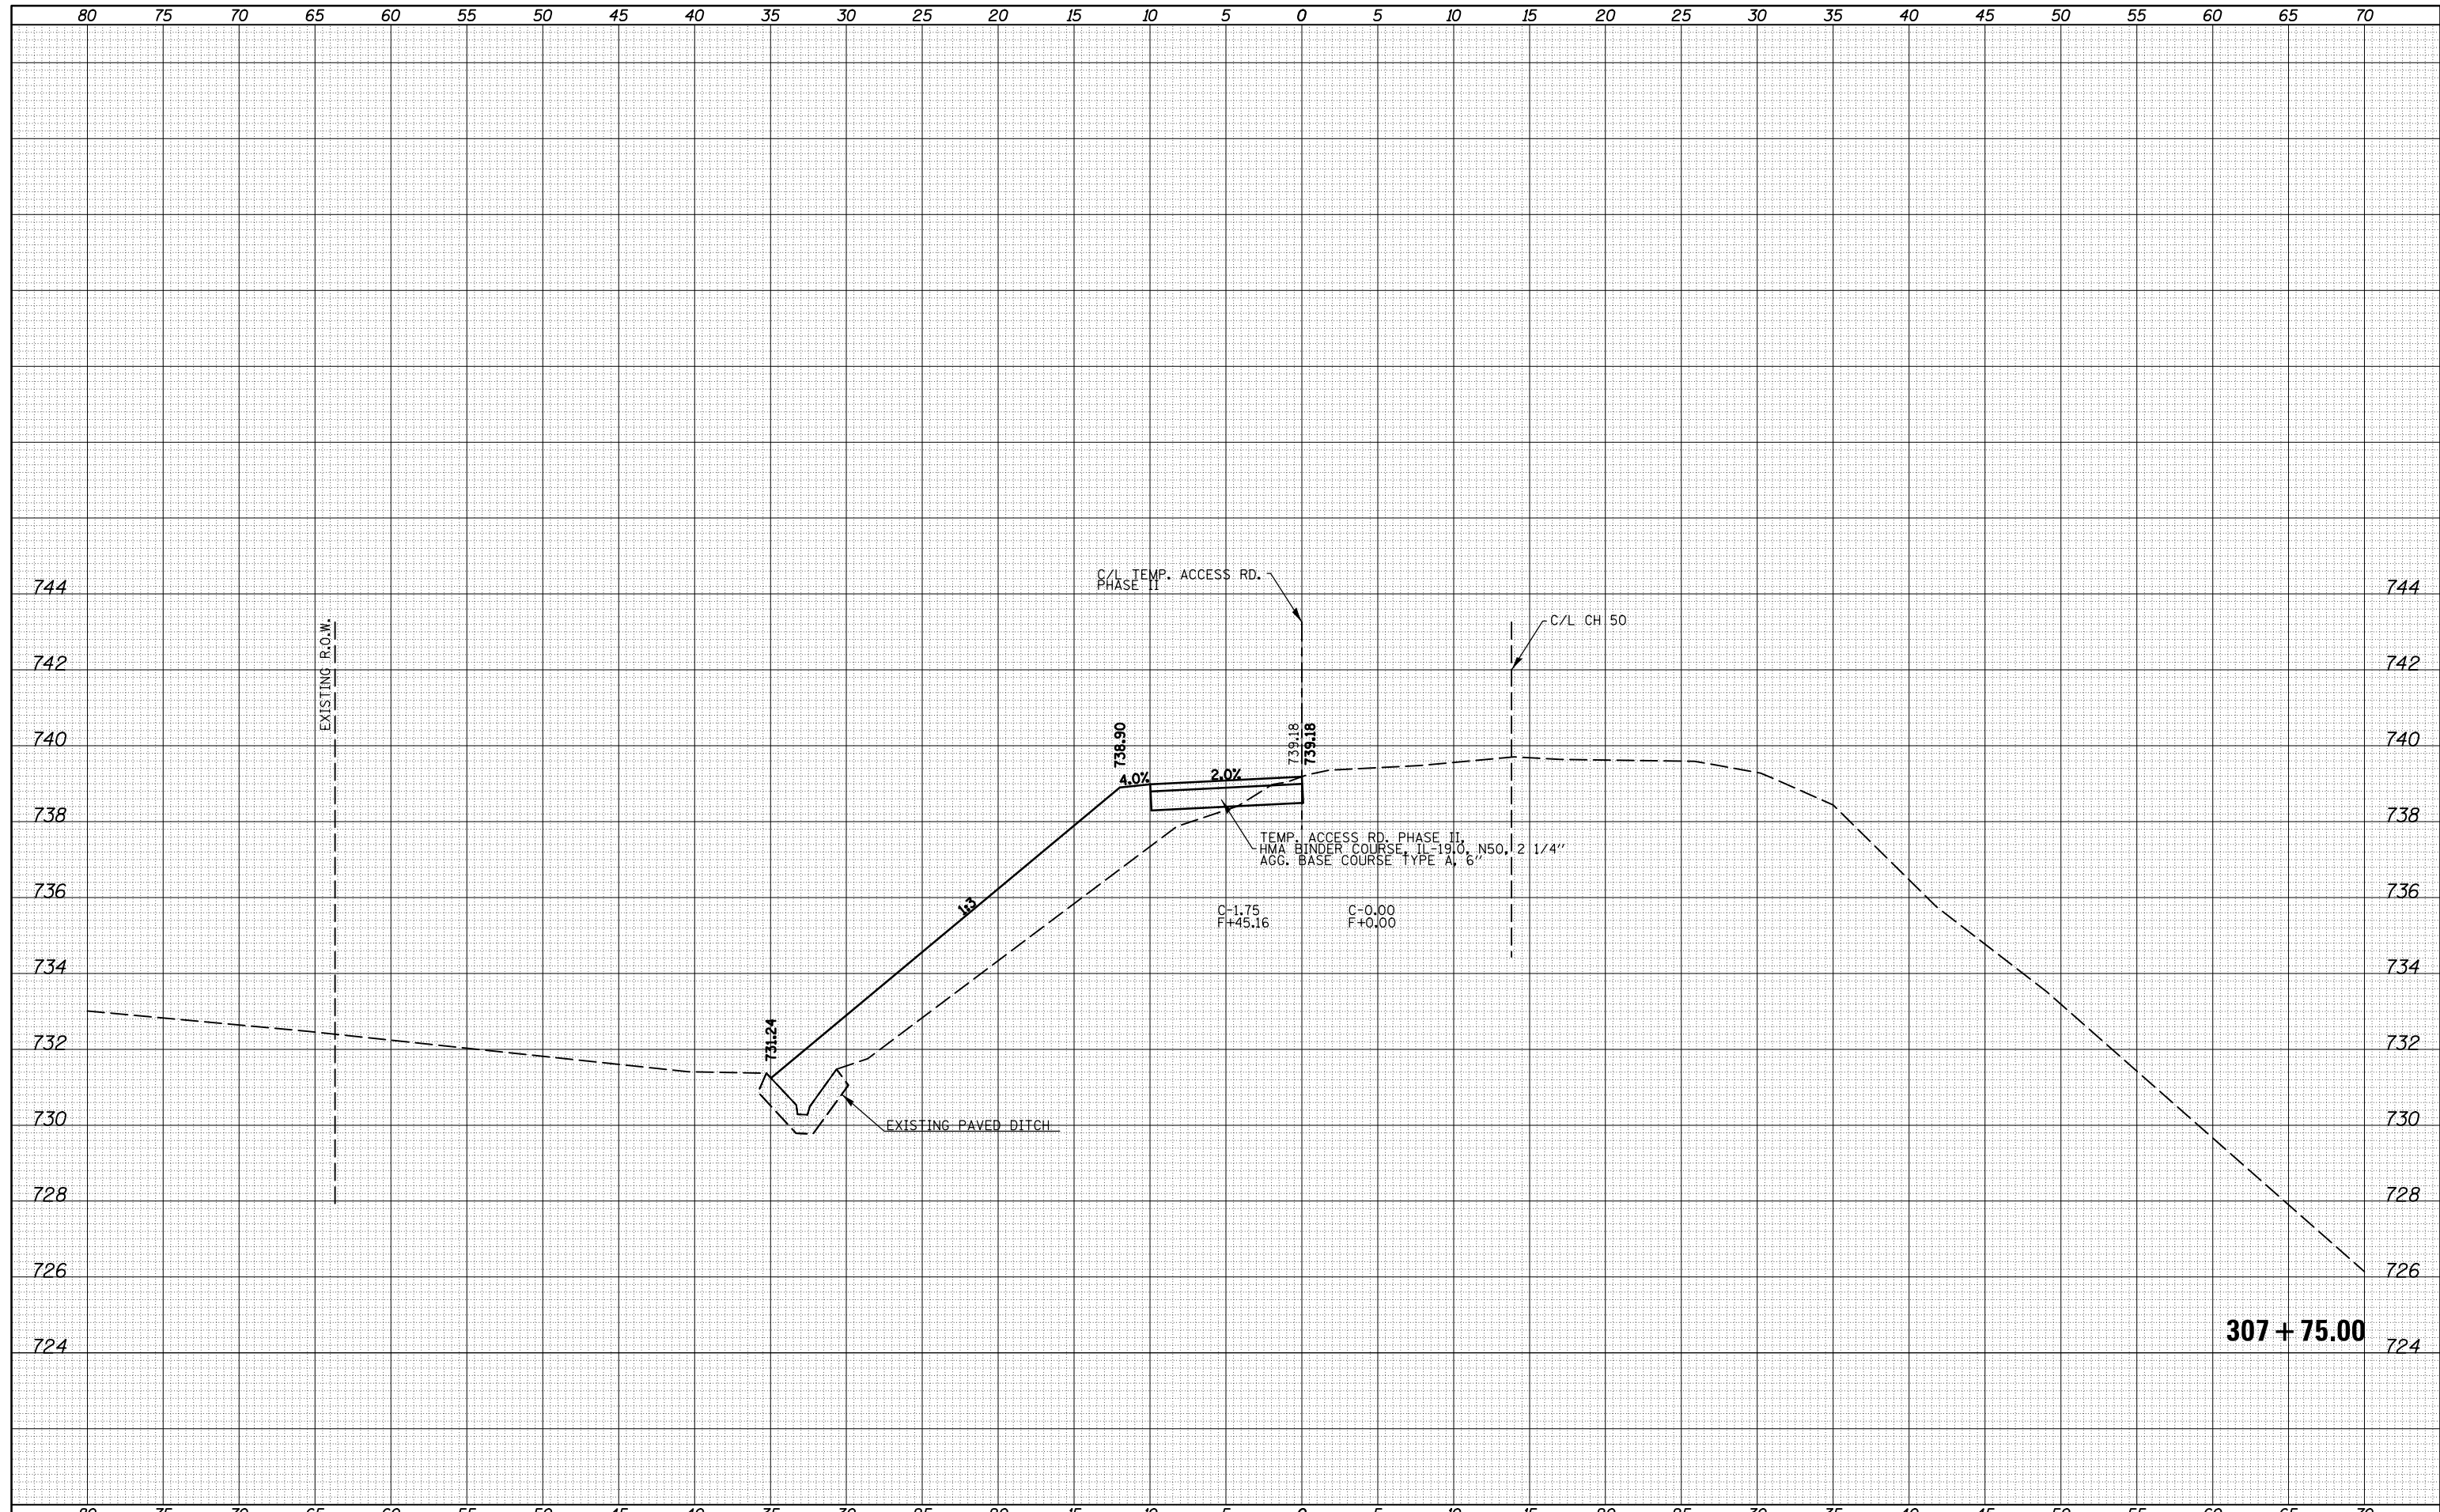

FILE NAME =	USER NAME = ceerlockbm	DESIGNED -	REVISSED -	<b>STATE OF ILLINOIS</b> <b>DEPARTMENT OF TRANSPORTATION</b>	<b>CROSS SECTIONS - TEMPORARY ACCESS ROAD PHASE II</b>	F.A.I. RTE.	SECTION	COUNTY	TOTAL SHEETS	SHEET NO.	
c:\pw_work\pwidot\ceerlockbm\d0208368\0570700	sh-t-XS-TEMPACCESSPHASE-II.dgn	DRAWN -	REVISSED -			74	10-4BR	CHAMPAIGN	290	204	
Default	PLOT SCALE = 10.0000' / in.	CHECKED -	REVISSED -			CONTRACT NO. 70700					
	PLOT DATE = 11/9/2012	DATE -	REVISSED -			ILLINOIS FED. AID PROJECT					