
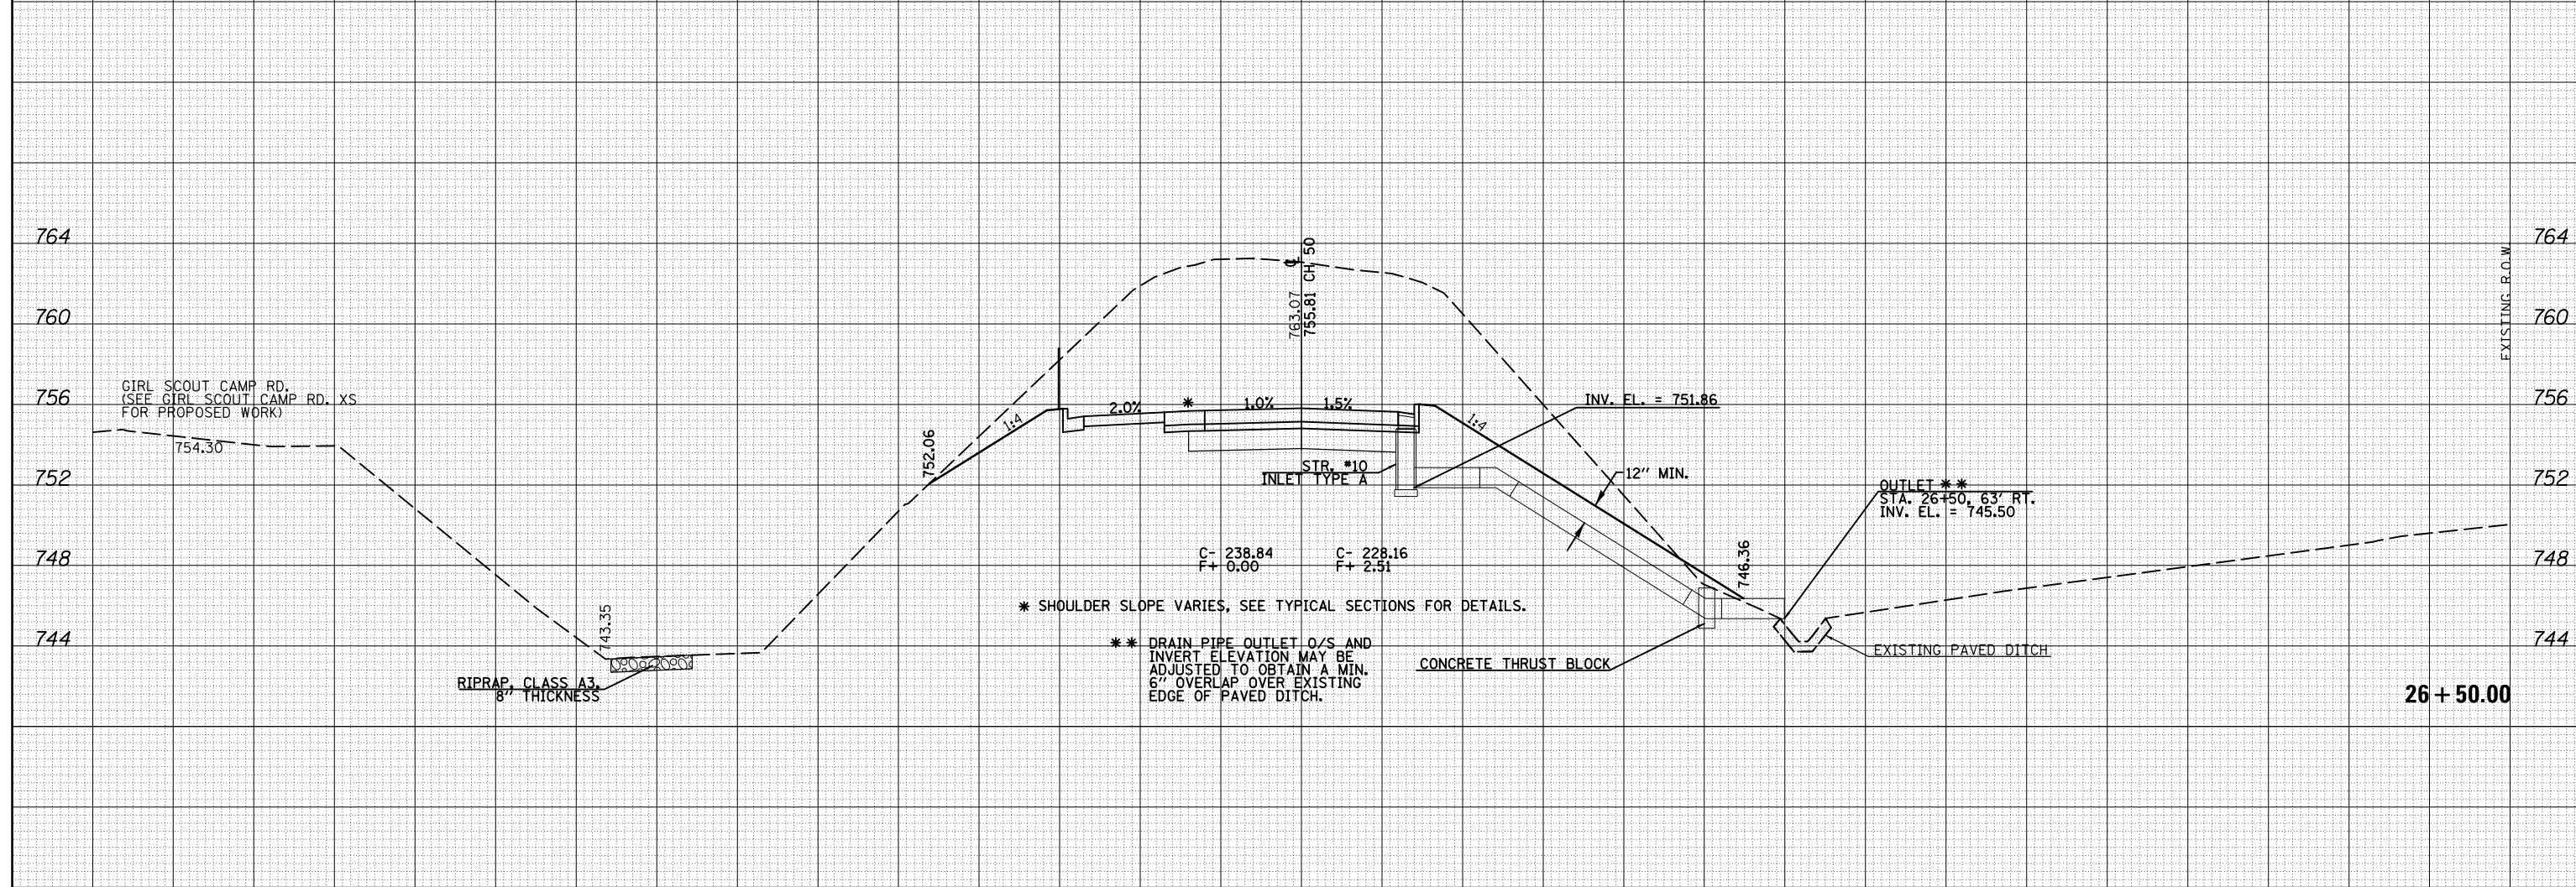


DATE	
BY	
SURVEYED	
PLOTTED	
TEMPLATE	
AREAS CHECKED	
FINAL SURVEY	
NOTE BOOK	
NO.	

DATE	
BY	
SURVEYED	
PLOTTED	
TEMPLATE	
AREAS CHECKED	
ORIGINAL SURVEY	
NOTE BOOK	
NO.	

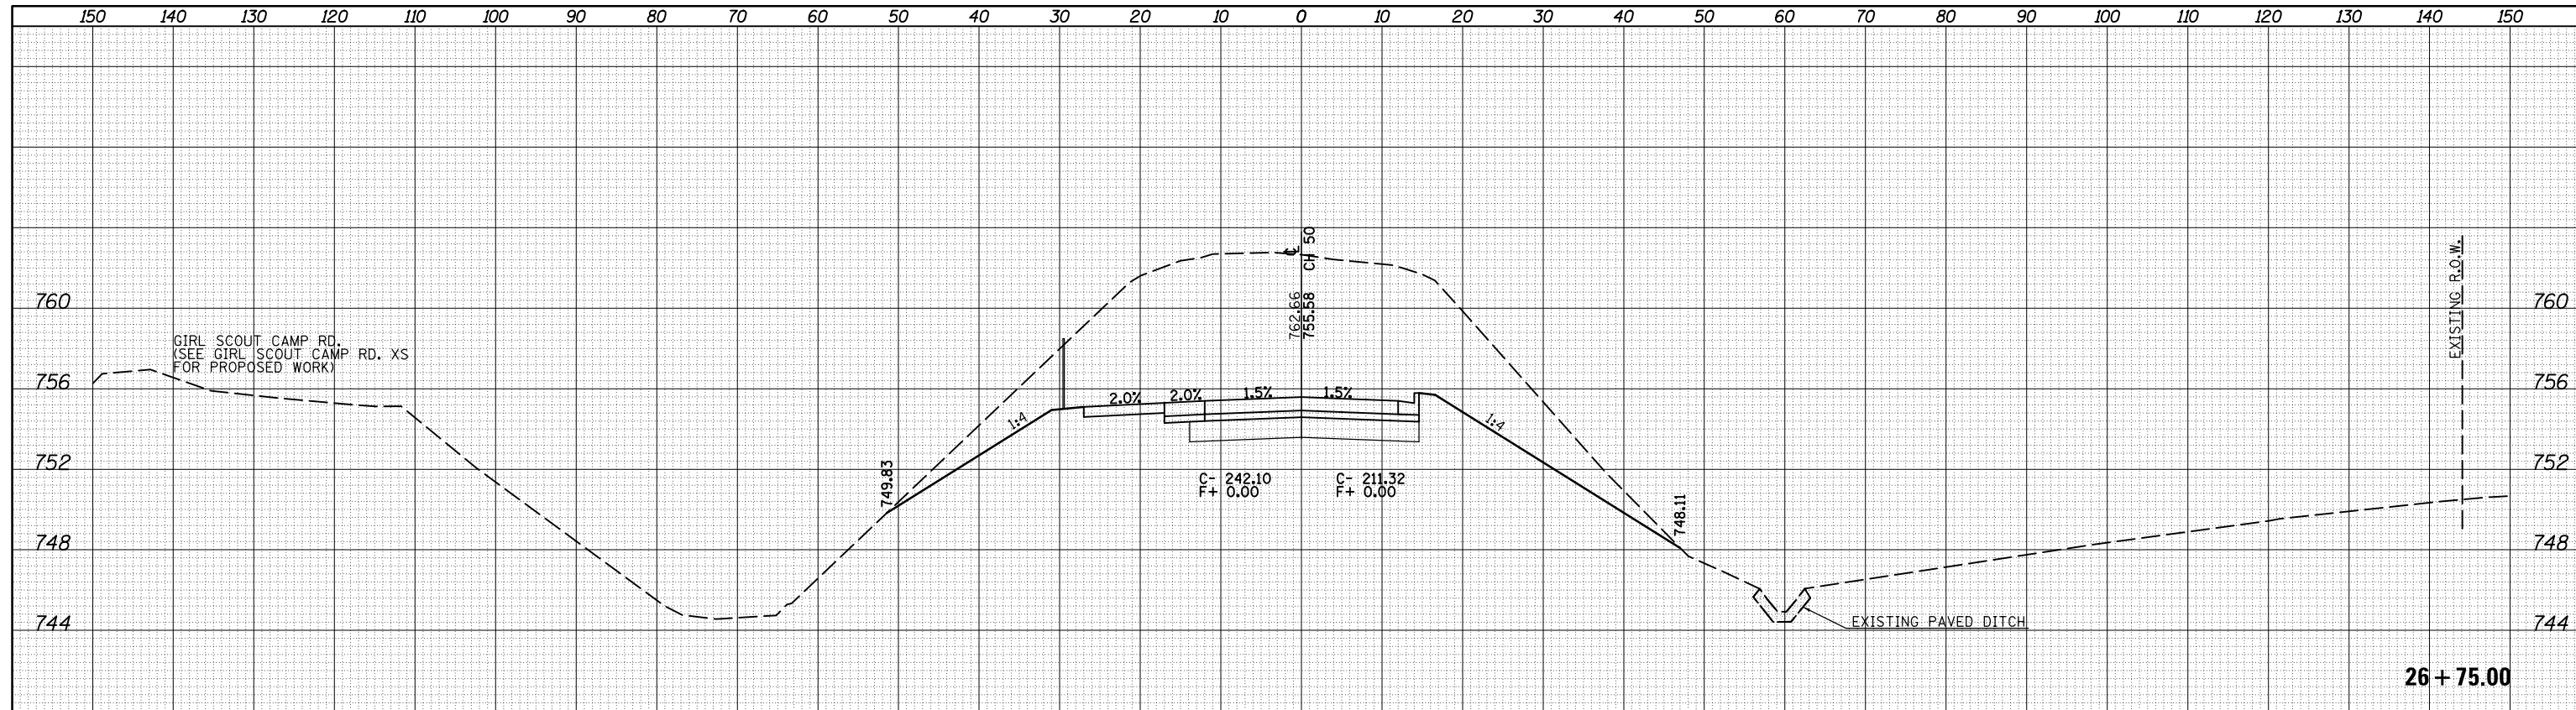

FILE NAME =	USER NAME = ceerlockbm	DESIGNED -	REVISED -	STATE OF ILLINOIS DEPARTMENT OF TRANSPORTATION	CROSS SECTIONS - CH 50		F.A.I. RTE.	SECTION	COUNTY	TOTAL SHEETS	SHEET NO.	
c:\pw_work\pwidot\ceerlockbm\d0208368\0570700	sh-t-XS.ex CH 50(ALT).dgn	DRAWN -	REVISED -				74	10-4BR	CHAMPAIGN	290	249	
	PLOT SCALE = 20.0000' / in.	CHECKED -	REVISED -		SCALE:		SHEET	OF	SHEETS	STA. 26+50.00	TO STA. 26+75.00	CONTRACT NO. 70700
MODELNAME	PLOT DATE = 11/9/2012	DATE -	REVISED -		ILLINOIS FED. AID PROJECT							