


| | |
|---------------|---------------|
| DATE | |
| BY | |
| FINAL SURVEY | SURVEYED |
| NOTE BOOK NO. | PLOTTED |
| | TEMPLATE |
| | AREAS CHECKED |

| | |
|-----------------|---------------|
| DATE | |
| BY | |
| ORIGINAL SURVEY | SURVEYED |
| NOTE BOOK NO. | PLOTTED |
| | TEMPLATE |
| | AREAS CHECKED |

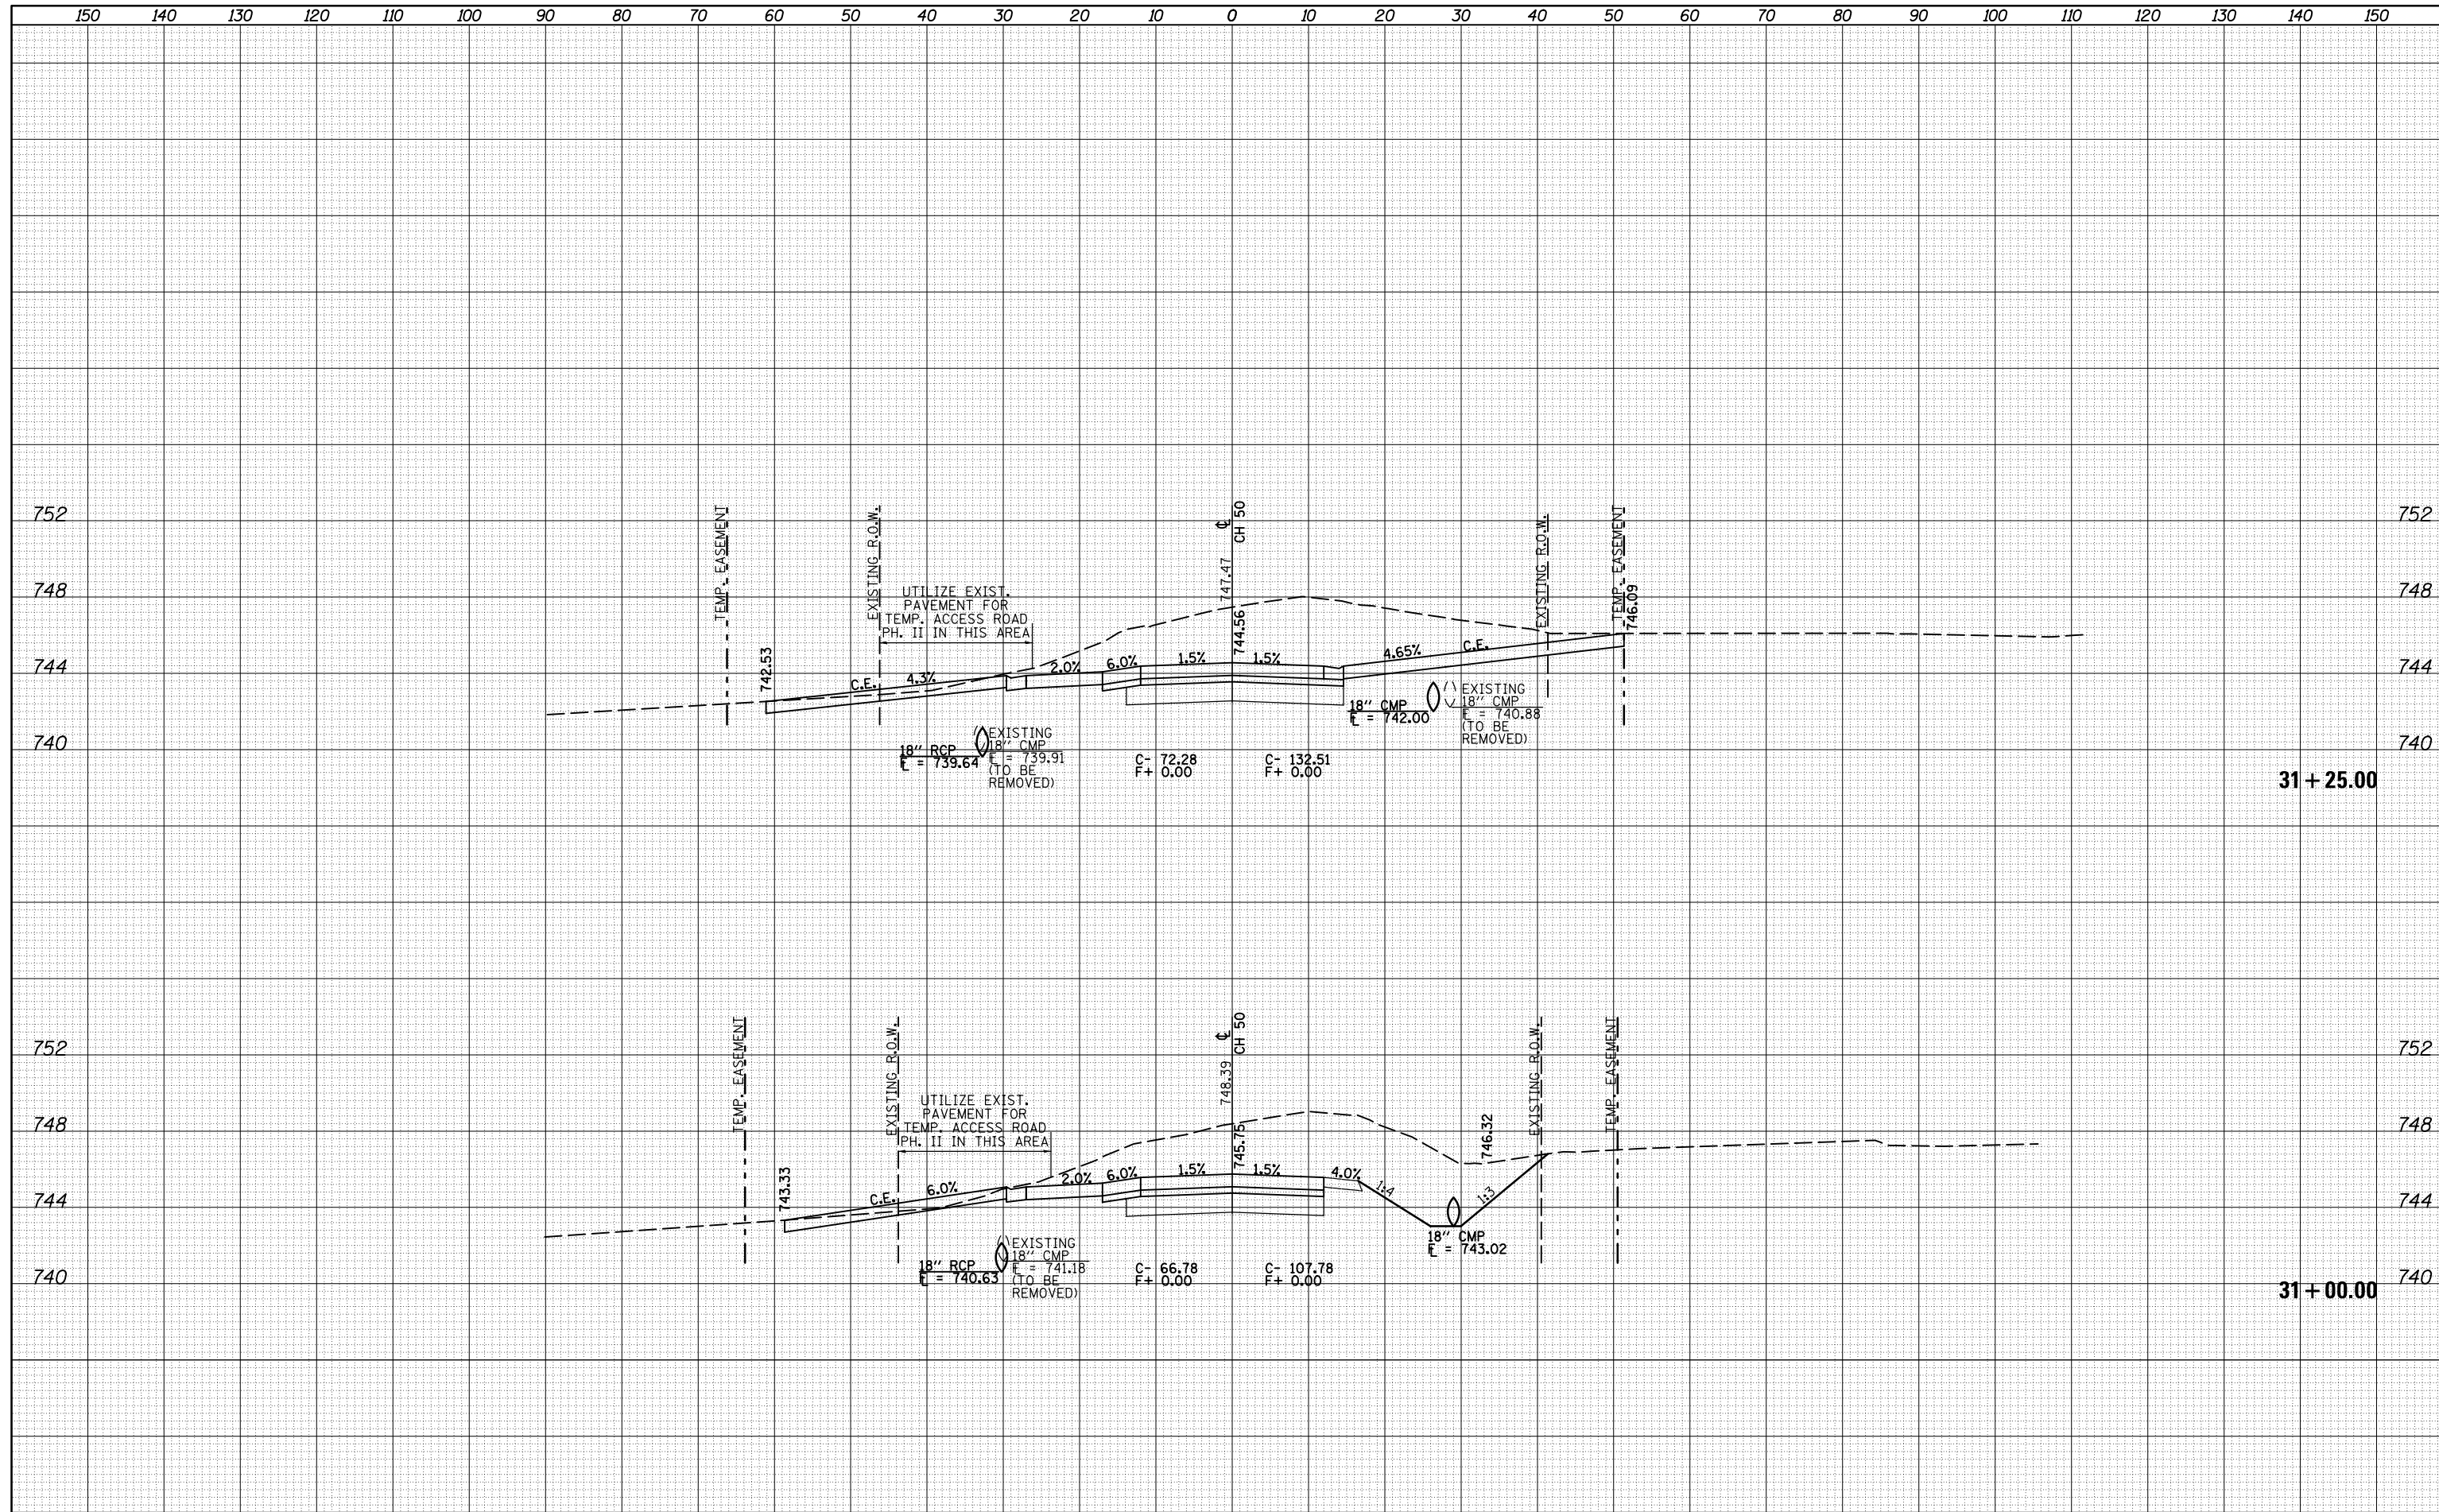

| | | | | | | | | | | | | |
|--|-----------------------------|------------|-----------|---|-------------------------------|-------|----|---------------------------|---------------|------------------|--------------|-----------|
| FILE NAME = | USER NAME = ceerlockbm | DESIGNED - | REVISED - | STATE OF ILLINOIS DEPARTMENT OF TRANSPORTATION | CROSS SECTIONS - CH 50 | | | F.A.I. RTE. | SECTION | COUNTY | TOTAL SHEETS | SHEET NO. |
| c:\pw\work\p\dot\ceerlockbm\d0208368\0570700 | sh-t-XS_ex CH 50\ALT.dgn | DRAWN - | REVISED - | | | | | 74 | 10-4BR | CHAMPAIGN | 290 | 258 |
| | PLOT SCALE = 20.0000' / in. | CHECKED - | REVISED - | | CONTRACT NO. 70700 | | | ILLINOIS FED. AID PROJECT | | | | |
| *MODELNAME* | PLOT DATE = 11/9/2012 | DATE - | REVISED - | | SCALE: | SHEET | OF | SHEETS | STA. 31+00.00 | TO STA. 31+25.00 | | |