


DATE	
BY	
SURVEYED	
PLOTTED	
TEMPLATE	
AREAS	
CHECKED	
FINAL SURVEY	
NOTE BOOK	
NO.	

DATE	
BY	
SURVEYED	
PLOTTED	
TEMPLATE	
AREAS	
CHECKED	
ORIGINAL SURVEY	
NOTE BOOK	
NO.	

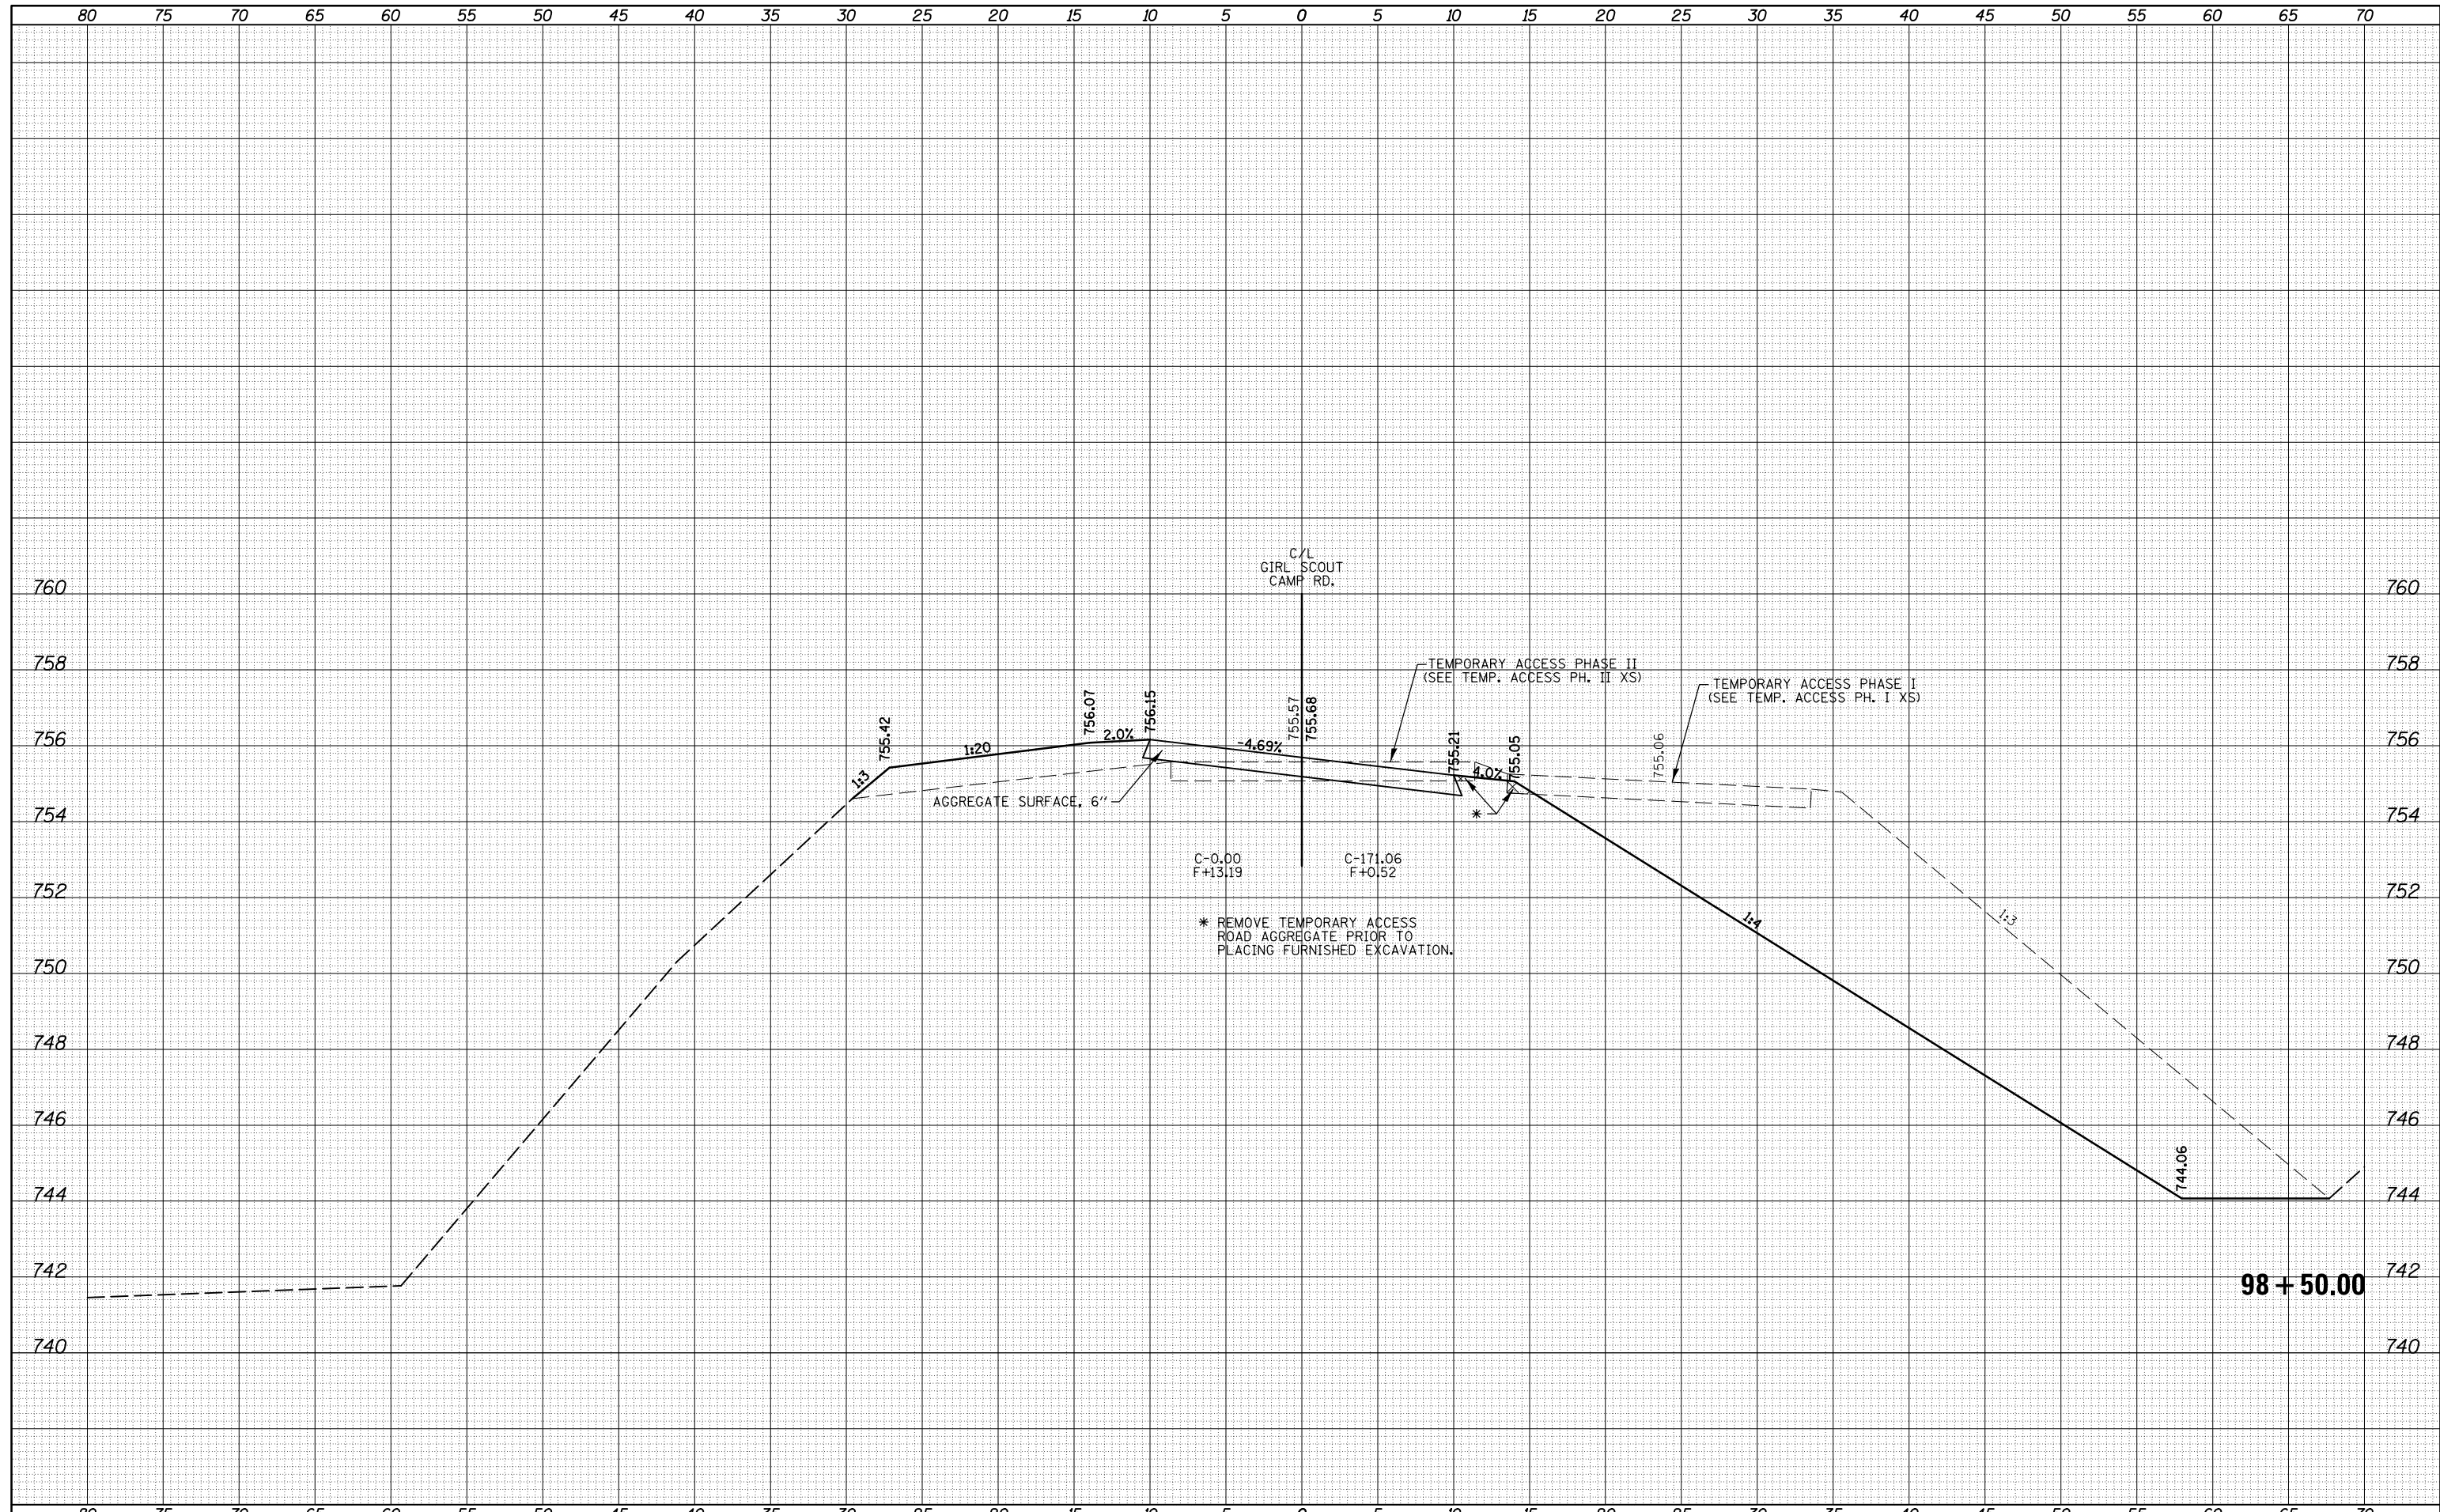

98 + 50.00

FILE NAME =	USER NAME = ceerlockbm	DESIGNED -	REVISED -	<b>STATE OF ILLINOIS</b> <b>DEPARTMENT OF TRANSPORTATION</b>	<b>CROSS SECTIONS</b> <b>GIRL SCOUT CAMP RD.</b>			F.A.I. RTE.	SECTION	COUNTY	TOTAL SHEETS	SHEET NO.
Default	c:\pw_work\pwidot\ceerlockbm\0208368\0570700	DRAWN -	REVISED -					74	10-4BR	CHAMPAIGN	290	274
		CHECKED -	REVISED -		SCALE: ---- SHEET 4 OF 9 SHEETS STA. 98+50.00 TO STA. ----			CONTRACT NO. 70700				
		DATE -	REVISED -		ILLINOIS FED. AID PROJECT							