


DATE	
BY	
FINAL SURVEY NO.	
SURVEYED PLOTTED AREAS CHECKED	
NOTE BOOK AREAS CHECKED	

DATE	
BY	
ORIGINAL SURVEY NO.	
SURVEYED PLOTTED AREAS CHECKED	
NOTE BOOK AREAS CHECKED	

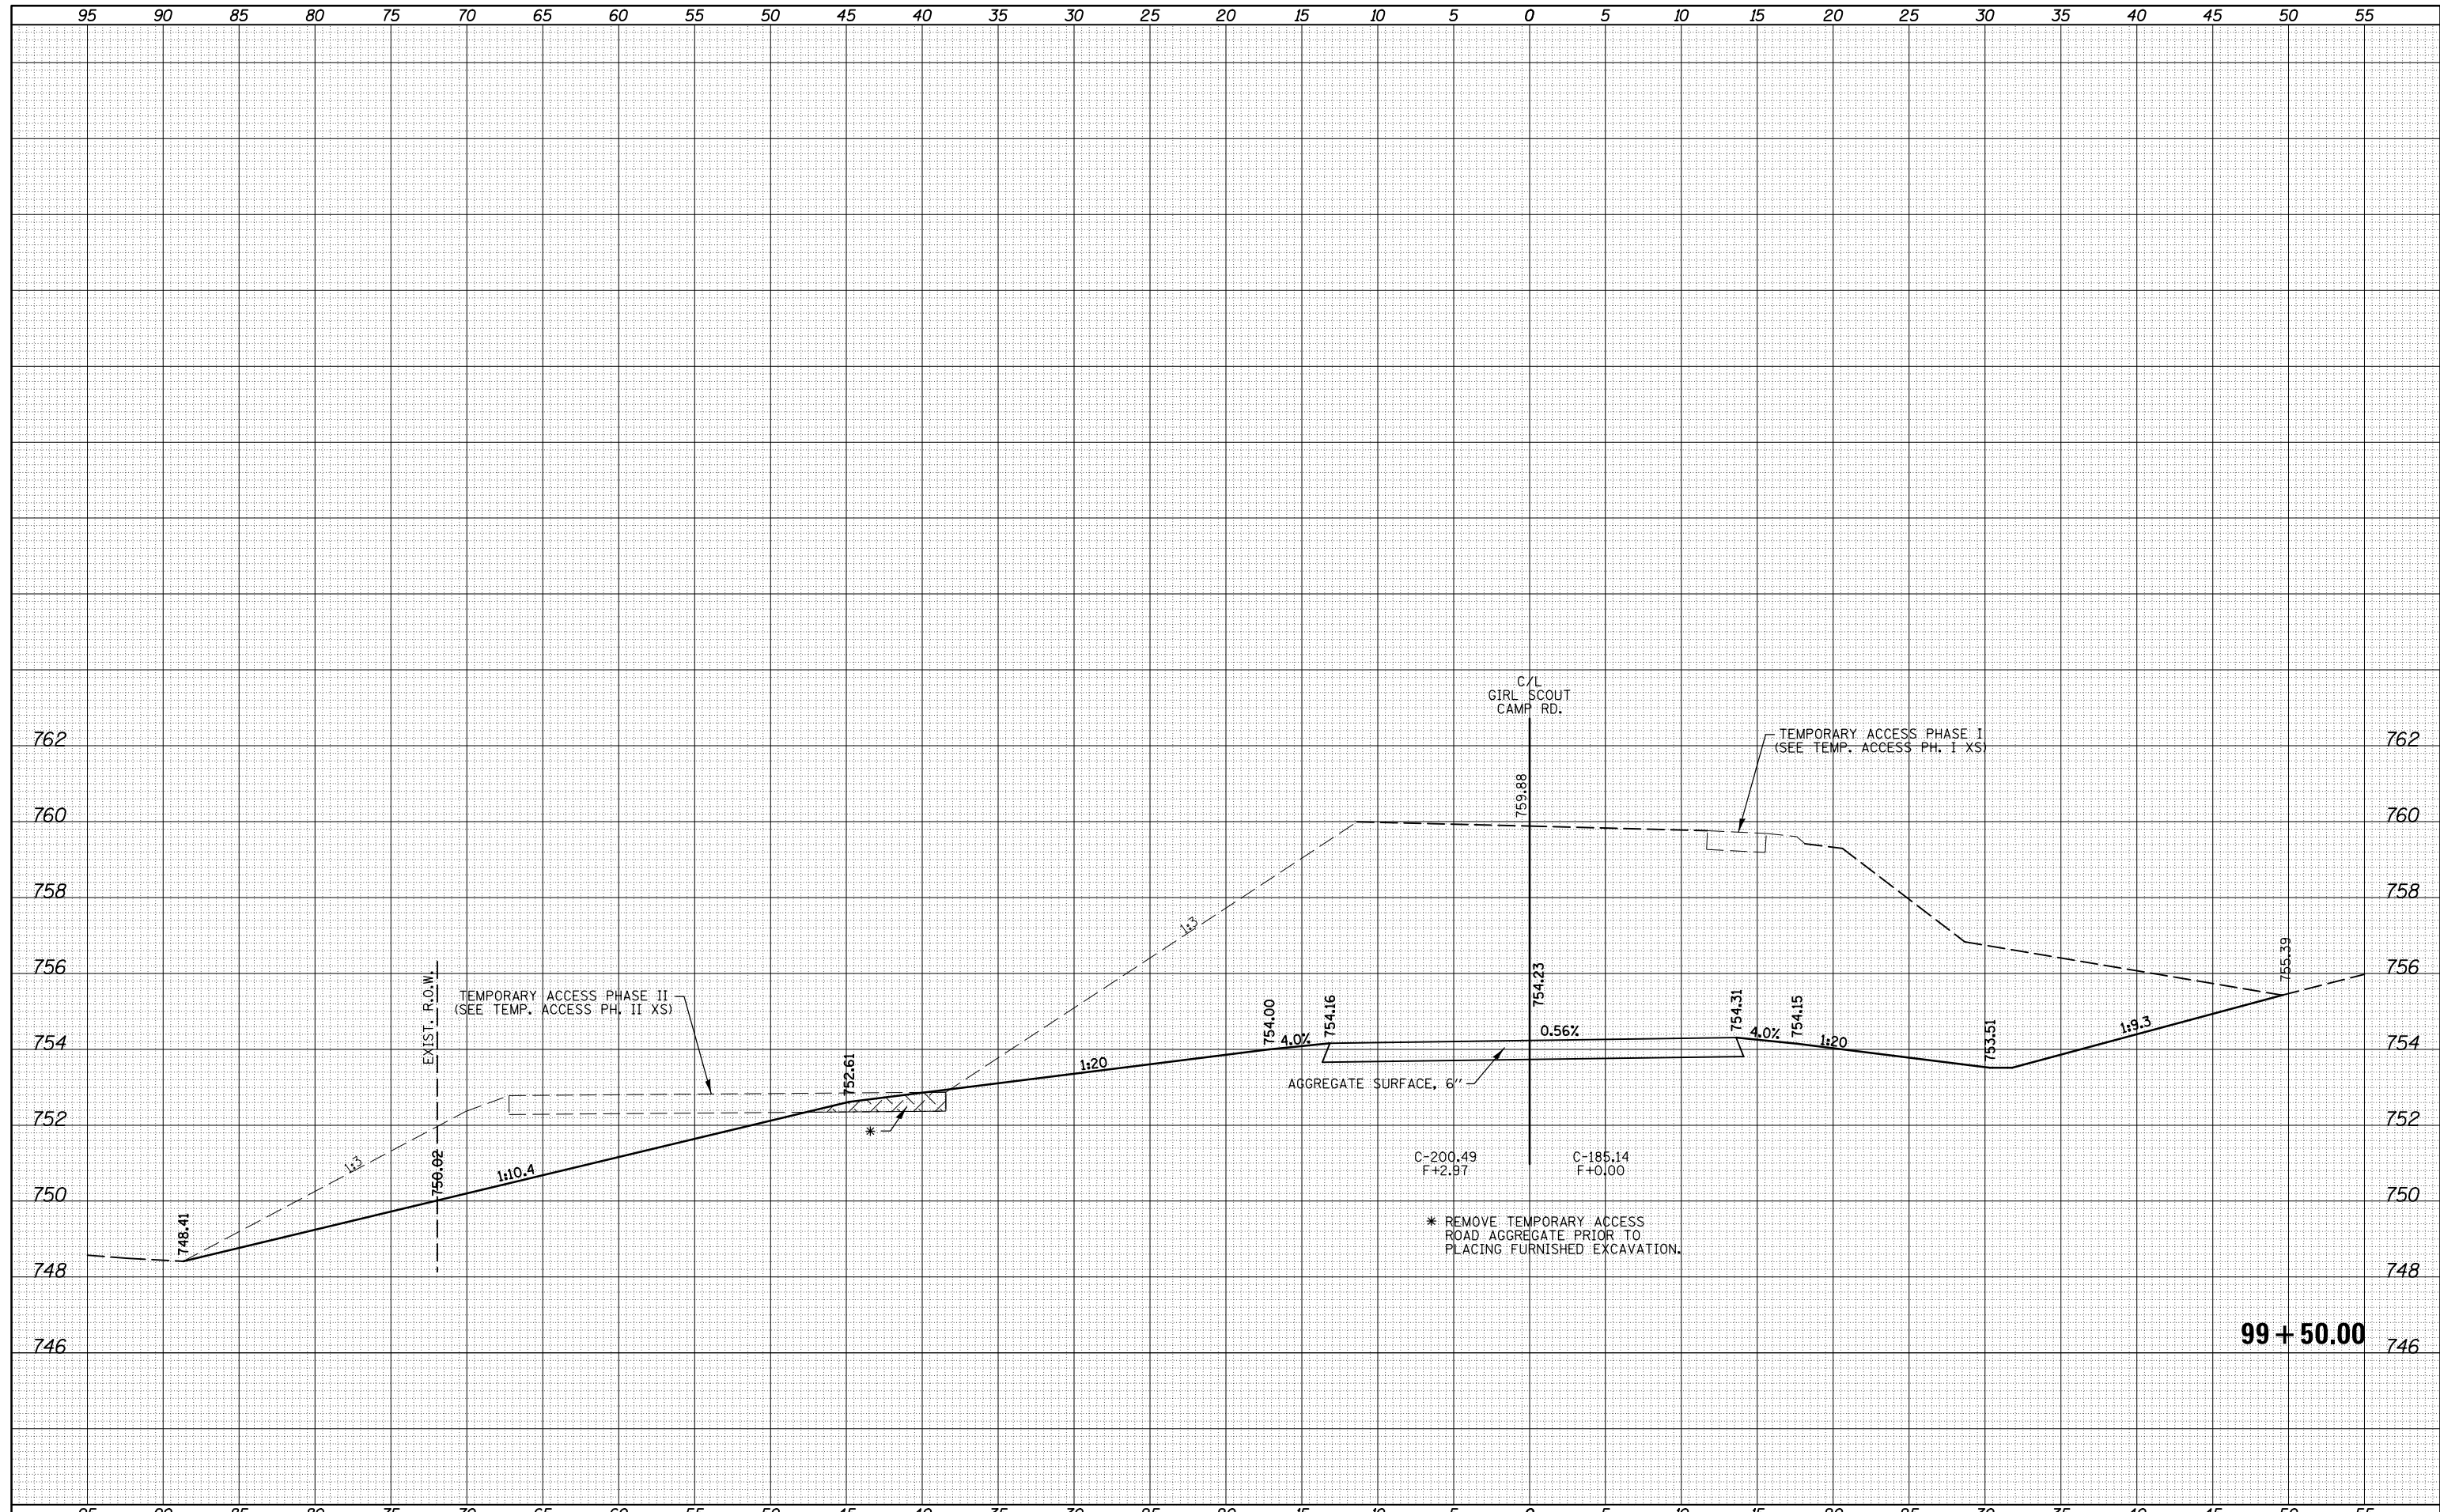

99 + 50.00

FILE NAME = c:\pwwork\pwwork\cearlockbm\d0208368\0570700

USER NAME = cearlockbm	DESIGNED -	REVISED -
sh-t-XS-Girl Scout Camp Rd.dgn	DRAWN -	REVISED -
PLOT SCALE = 10.0000' / in.	CHECKED -	REVISED -
PLOT DATE = 11/9/2012	DATE -	REVISED -

STATE OF ILLINOIS
DEPARTMENT OF TRANSPORTATION

CROSS SECTIONS
GIRL SCOUT CAMP RD.

SCALE: ---- SHEET 8 OF 9 SHEETS STA. 99+50.00 TO STA. ----

F.A.I. RTE.	SECTION	COUNTY	TOTAL SHEETS	SHEET NO.
74	10-4BR	CHAMPAIGN	290	278
			CONTRACT NO. 70700	
ILLINOIS FED. AID PROJECT				