


WRONG WAY TRAFFIC CONTROL FOR SIGNALIZED DIAMOND INTERCHANGE EXIT RAMP: DETAIL "E"

SIGN TYPE	SIZE
DO NOT ENTER (R5-1)	48" X 48"
WRONG WAY (R5-1A)	42" X 30"
ONE WAY (R6-1L/R)	54" X 18"
NO RIGHT TURN (R3-1)	36" X 36"
NO LEFT TURN (R3-2)	36" X 36"

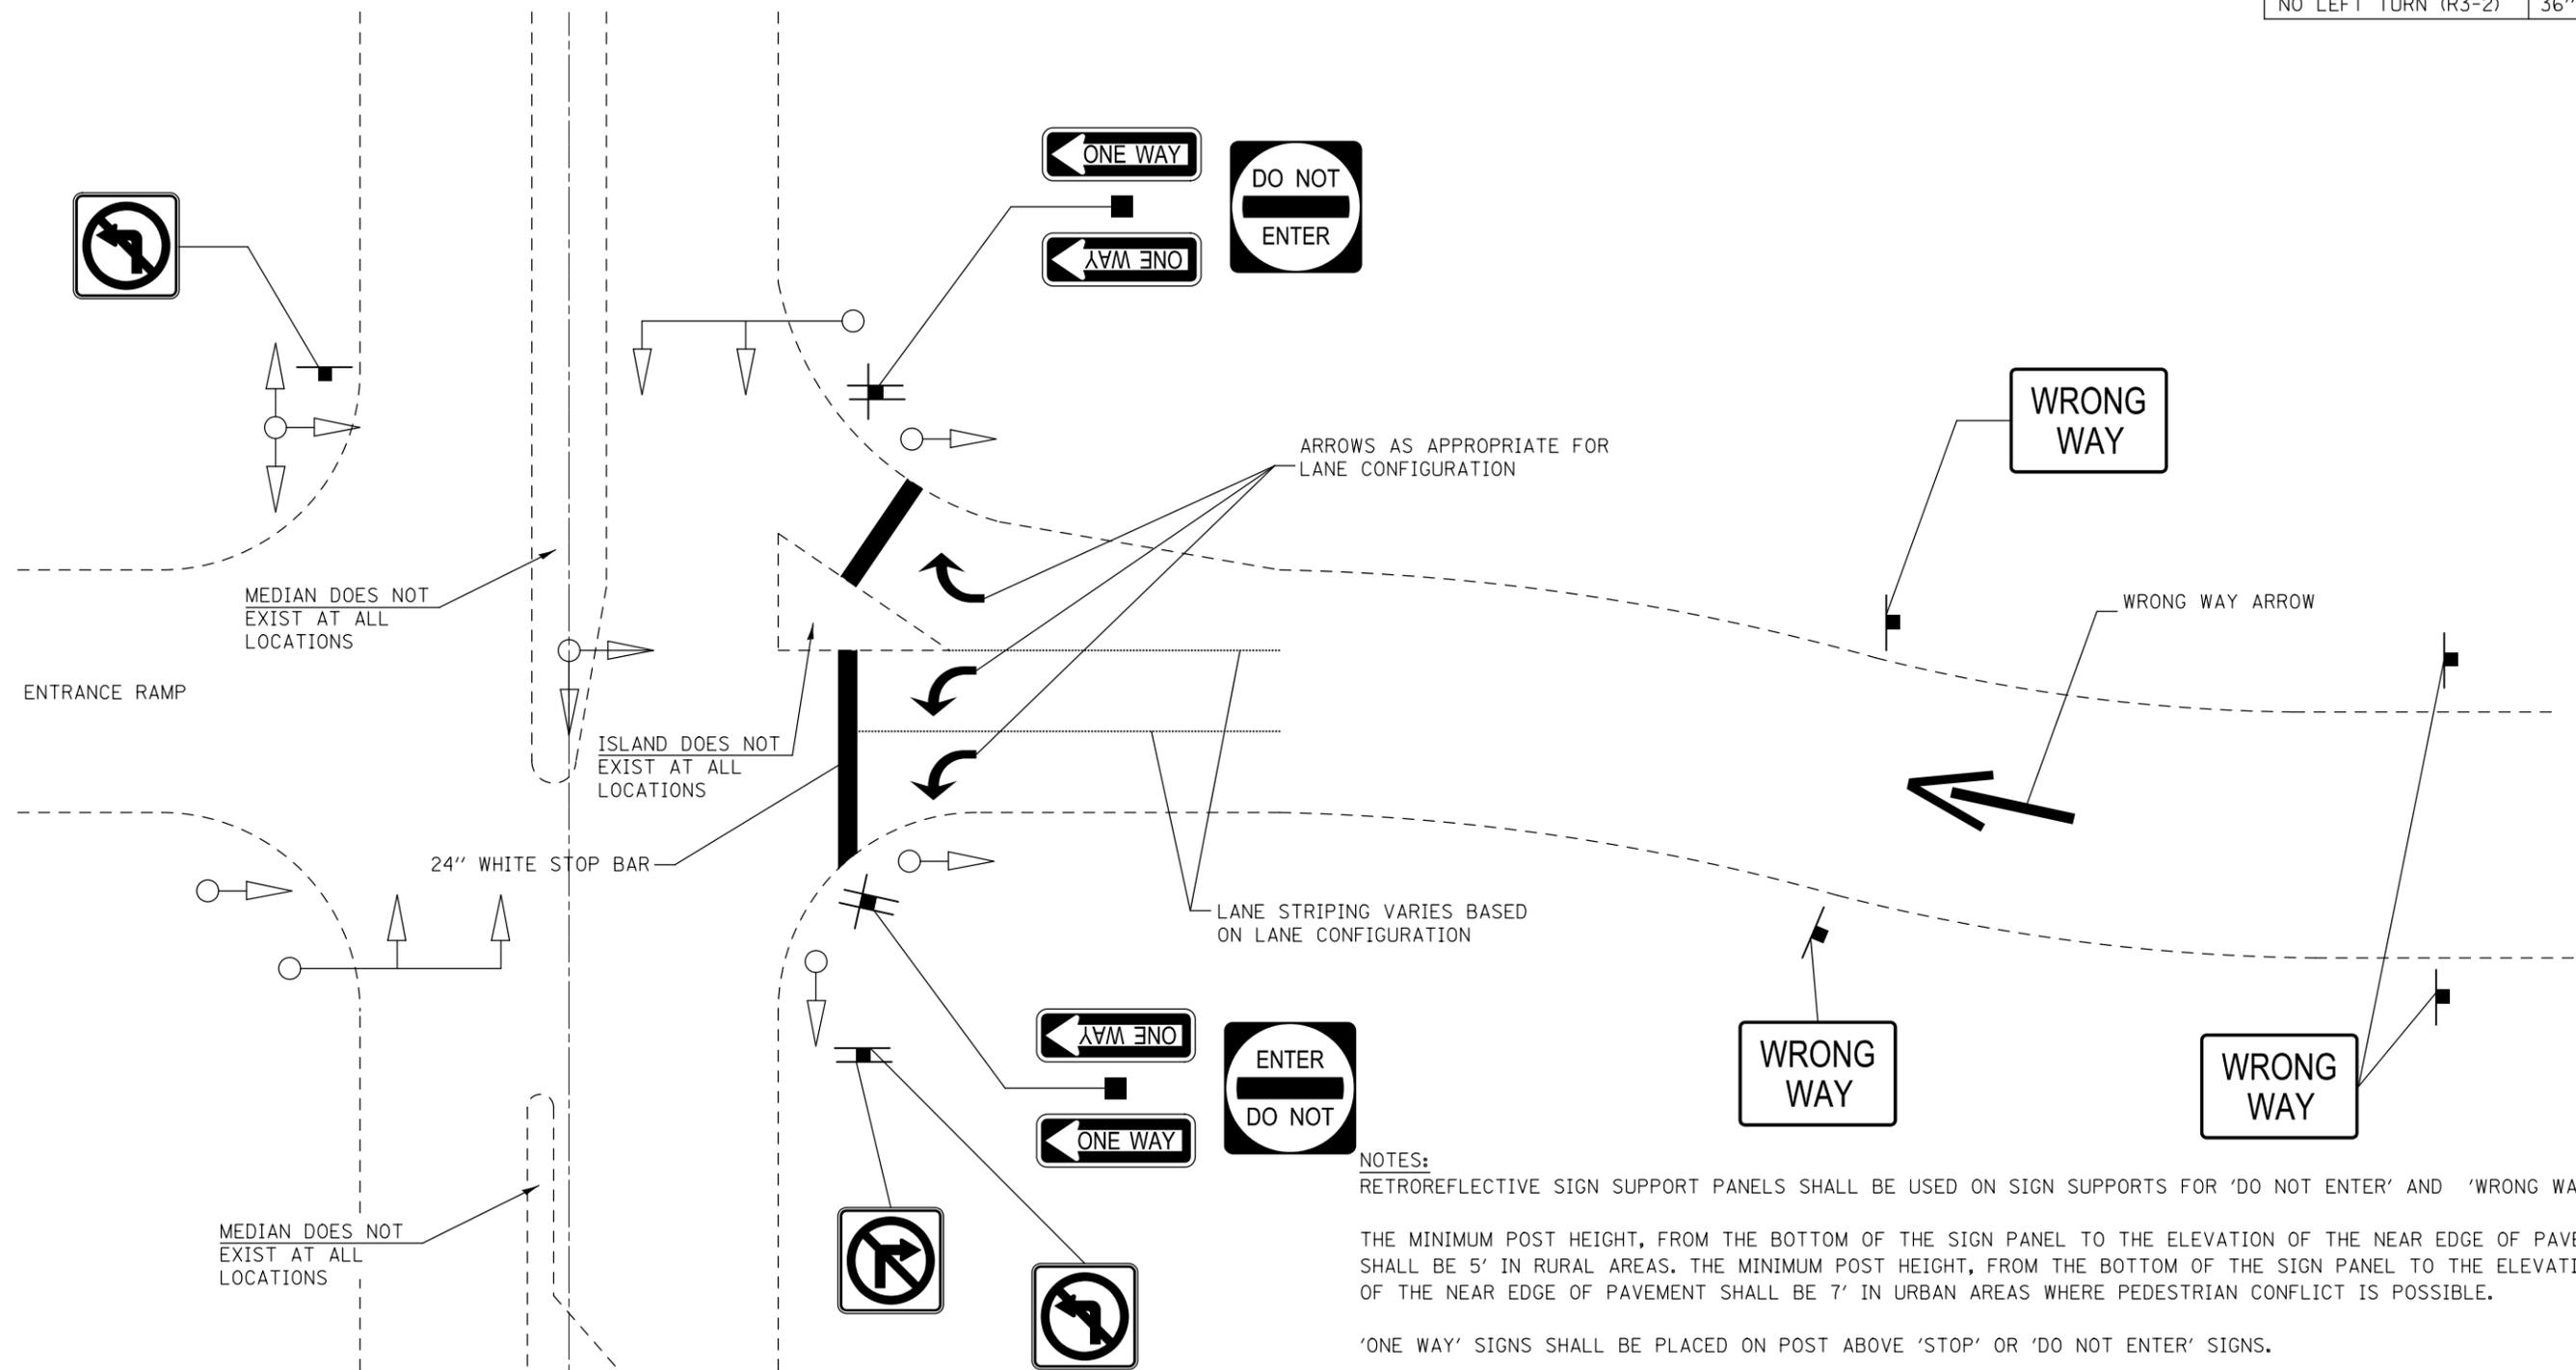

NOTES:
 RETROREFLECTIVE SIGN SUPPORT PANELS SHALL BE USED ON SIGN SUPPORTS FOR 'DO NOT ENTER' AND 'WRONG WAY' SIGNS.

THE MINIMUM POST HEIGHT, FROM THE BOTTOM OF THE SIGN PANEL TO THE ELEVATION OF THE NEAR EDGE OF PAVEMENT SHALL BE 5' IN RURAL AREAS. THE MINIMUM POST HEIGHT, FROM THE BOTTOM OF THE SIGN PANEL TO THE ELEVATION OF THE NEAR EDGE OF PAVEMENT SHALL BE 7' IN URBAN AREAS WHERE PEDESTRIAN CONFLICT IS POSSIBLE.

'ONE WAY' SIGNS SHALL BE PLACED ON POST ABOVE 'STOP' OR 'DO NOT ENTER' SIGNS.

TYPE ZZ SHEETING SHALL BE USED ON ALL SIGN PANELS.

SIGNS MUST BE FIELD VERIFIED AND ADJUSTED AS NEEDED BY THE ENGINEER TO PROVIDE CLEAR VISIBILITY OF THE SIGN.

THE PROPOSED 'STOP' SIGN ASSEMBLIES AND FIRST SET OF 'WRONG WAY' SIGNS WILL PLACED AT THE SAME LOCATION AS THE EXISTING 'STOP' AND 'WRONG WAY' SIGNS. THE SECOND SET OF 'WRONG WAY' SIGNS WILL BE PLACED AT A MINIMUM OF 100' AND A MAXIMUM OF 250' FROM THE FIRST SET OF 'WRONG WAY' SIGNS.

• SIGN & PVT MRK UPGRADES 2013-1

FILE NAME =	USER NAME = carrollrt	DESIGNED - RTC	REVISED -
ei:\pw\work\p\idot\carrollrt\d0338868\0570A27-sh1-Details.dgn		DRAWN -	REVISED -
	PLOT SCALE = 40.0000' / in.	CHECKED -	REVISED -
\$MODELNAME\$	PLOT DATE = 3/28/2013	DATE -	REVISED -

**STATE OF ILLINOIS
 DEPARTMENT OF TRANSPORTATION**

**WRONG WAY TRAFFIC CONTROL FOR INTERCHANGE
 RAMP SIGNING AND STRIPING DETAILS**

SCALE: SHEET 5 OF 10 SHEETS STA. TO STA.

F.A. RTE.	SECTION	COUNTY	TOTAL SHEETS	SHEET NO.
	•		28	23
CONTRACT NO. 70A27				
ILLINOIS FED. AID PROJECT				