


WRONG WAY TRAFFIC CONTROL FOR SIGNALIZED PARTIAL CLOVERLEAFS: DETAIL "H"

SIGN TYPE	SIZE
DO NOT ENTER (R5-1)	48" X 48"
WRONG WAY (R5-1A)	42" X 30"
ONE WAY (R6-1L/R)	54" X 18"
NO RIGHT TURN (R3-1)	36" X 36"
NO LEFT TURN (R3-2)	36" X 36"

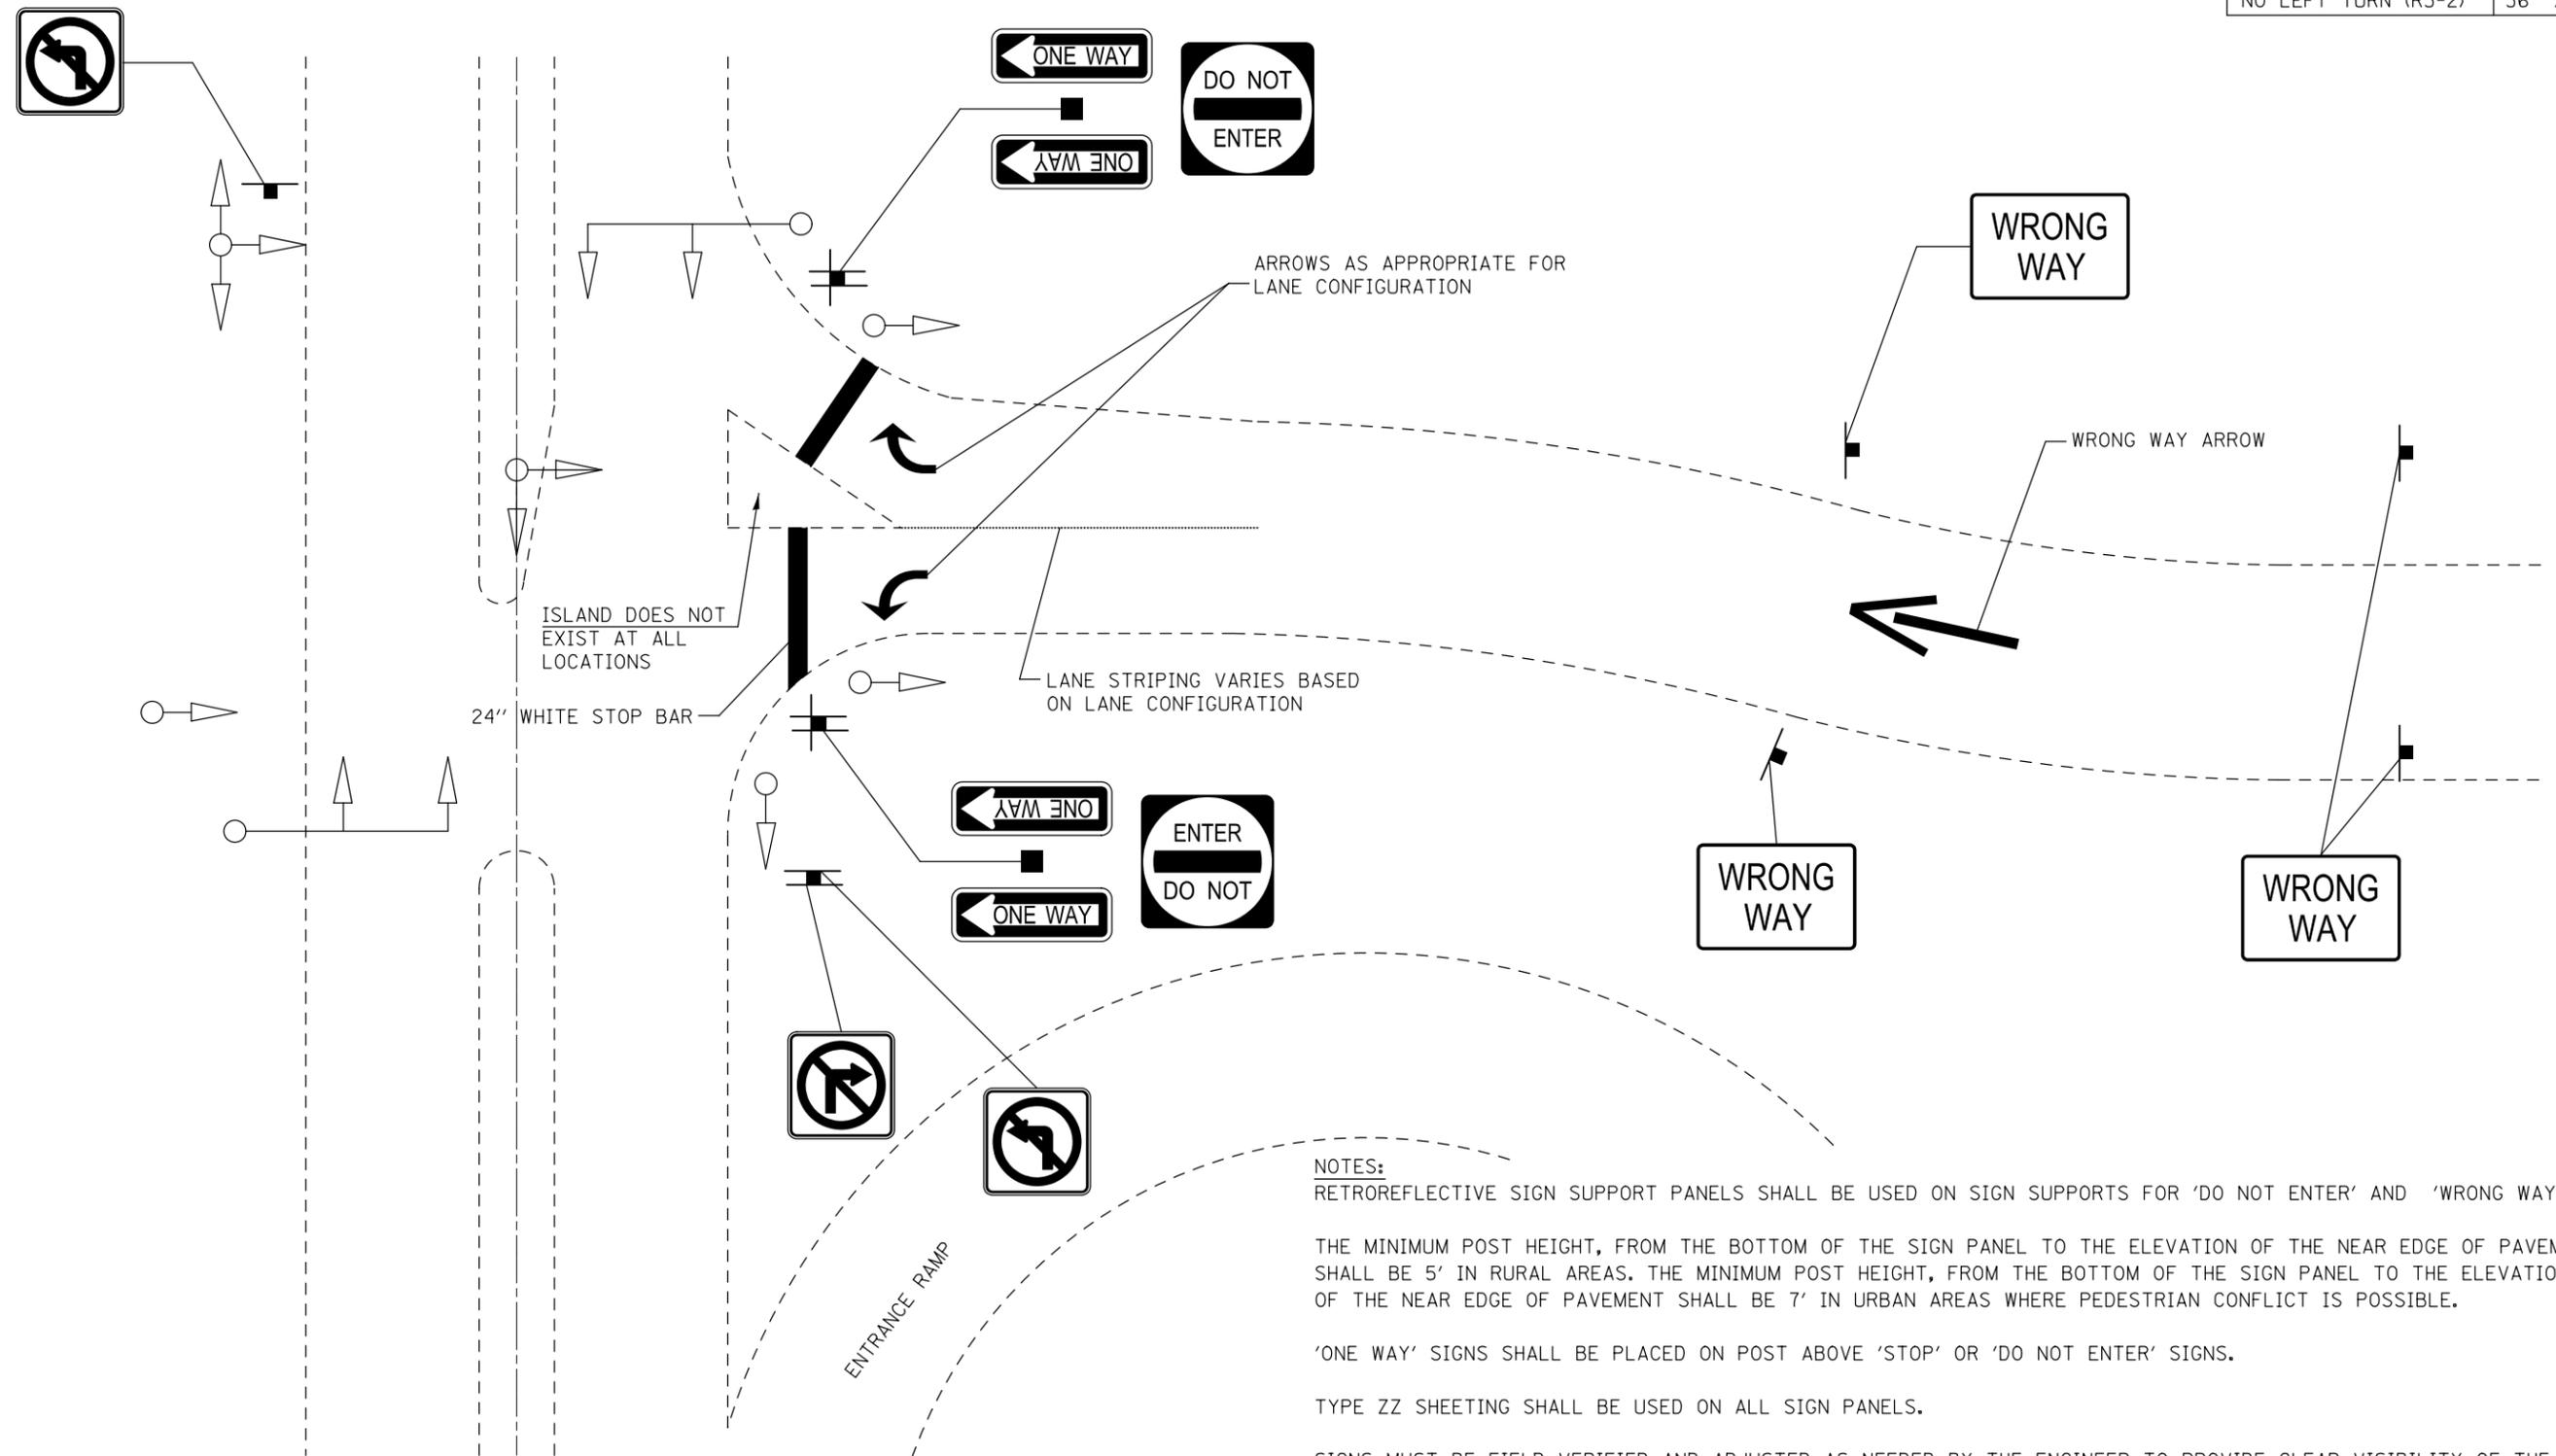

FILE NAME =	USER NAME = carrollrt	DESIGNED - RTC	REVISED -
ei:\pw_work\p1dot\carrollrt\d0338868\0570A27-sh1-Details.dgn		DRAWN -	REVISED -
	PLOT SCALE = 40.0000' / in.	CHECKED -	REVISED -
\$MODELNAME\$	PLOT DATE = 3/28/2013	DATE -	REVISED -

**STATE OF ILLINOIS
DEPARTMENT OF TRANSPORTATION**

**WRONG WAY TRAFFIC CONTROL FOR INTERCHANGE
RAMP SIGNING AND STRIPING DETAILS**

SCALE: SHEET 8 OF 10 SHEETS STA. TO STA.

F.A. RTE.	SECTION	COUNTY	TOTAL SHEETS	SHEET NO.
			28	26
CONTRACT NO. 70A27				
ILLINOIS FED. AID PROJECT				