


PAVEMENT MARKING LEGEND

- ① PR PAINT PAVEMENT MARKING-LINE 5" (YELLOW)
- ② PR PAINT PAVEMENT MARKING-LINE 5" (WHITE)
- ③ PR PAINT PAVEMENT MARKING-LINE 6" (WHITE)
- ④ PR PAINT PAVEMENT MARKING-LINE 8" (WHITE)
- ⑤ PR PAINT PAVEMENT MARKING-LINE 12" (WHITE)
- ⑥ PR PREFORMED PLASTIC PAVEMENT MARKING, TYPE B-INLAID-LINE 24" (WHITE)

	STATION	OFFSET	ELEVATION
C1	20+59.41	79.05	674.98
C2	20+60.01	71.00	674.98
C3	20+61.69	63.11	674.97
C4	20+64.41	55.51	674.97
C5	20+68.13	48.35	674.96
C6	20+72.77	41.75	674.81
C7	20+78.26	35.83	674.65
C8	20+84.49	30.71	674.50
C9	20+91.35	26.46	674.34
C10	20+98.72	23.18	674.19
C11	21+06.47	20.91	674.03
C12	21+14.98	19.13	673.92
C13	21+23.52	17.53	673.81
C14	21+32.10	16.12	673.71
C15	21+40.71	14.90	673.60
C16	21+49.34	13.86	673.49
C17	21+57.99	13.01	673.39
C18	21+66.66	12.35	673.30
C19	21+75.35	11.88	673.20
C20	21+84.03	11.59	673.11
C21	21+92.73	11.50	673.01

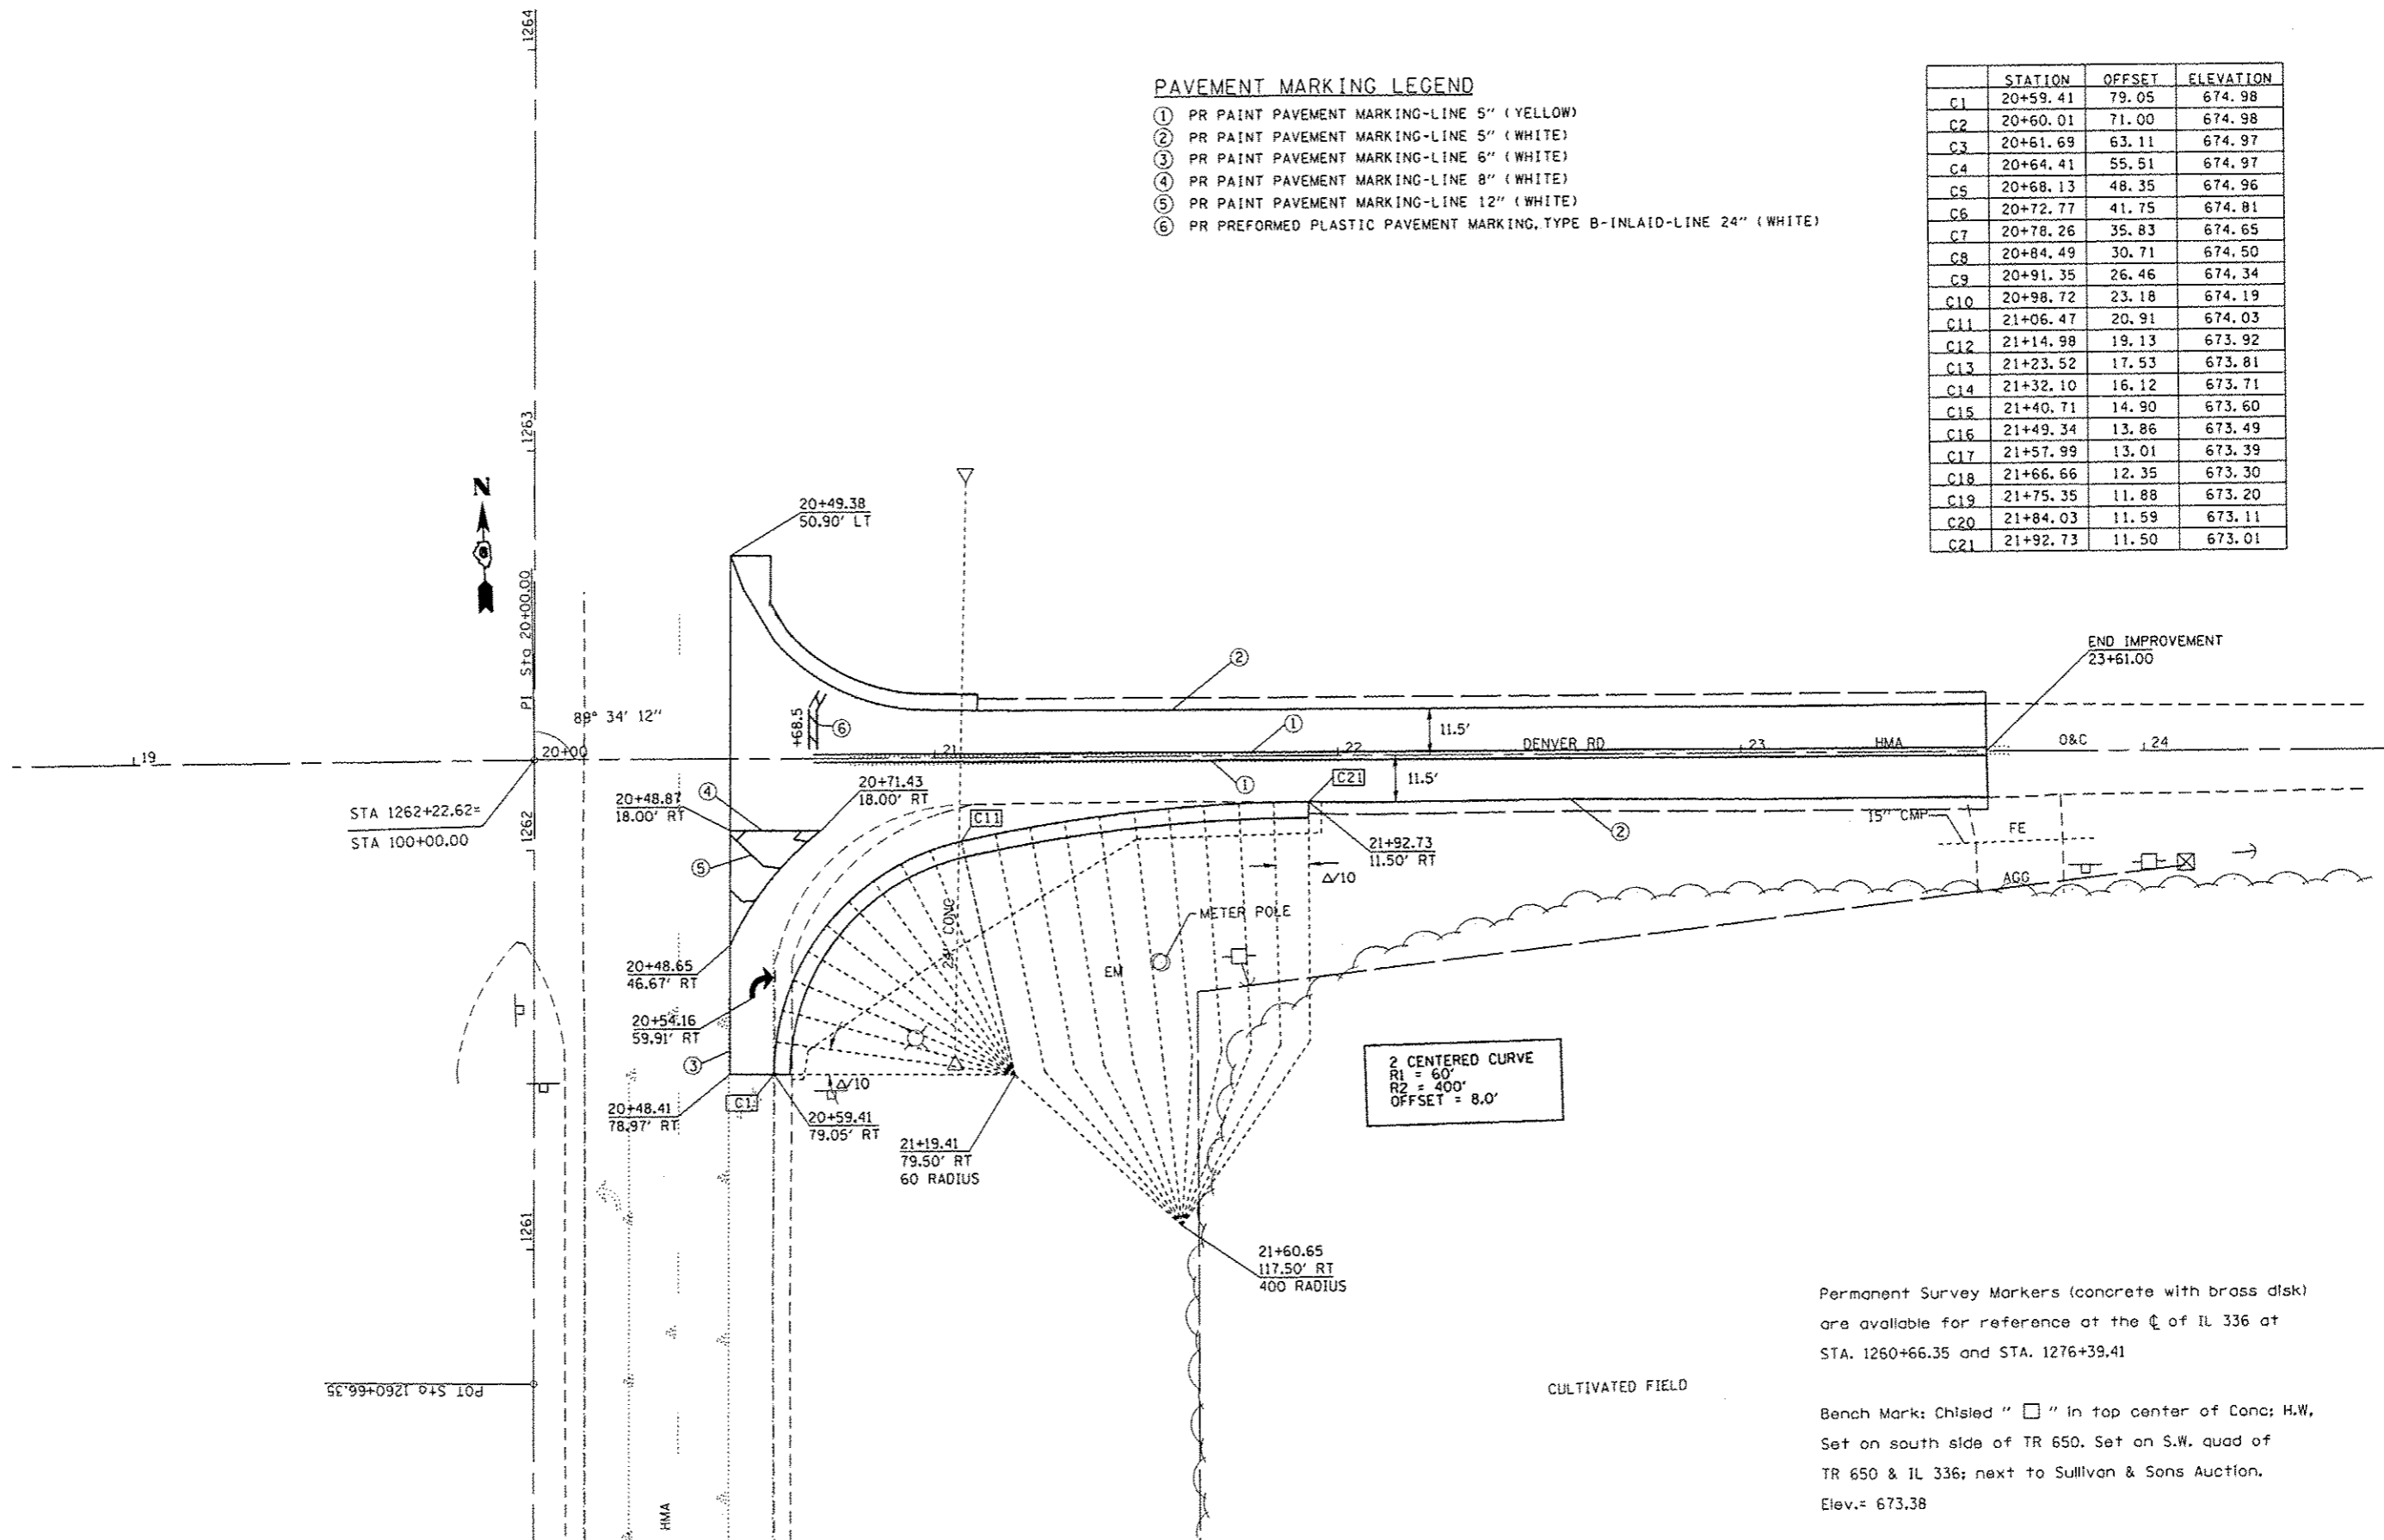

Permanent Survey Markers (concrete with brass disk) are available for reference at the ϕ of IL 336 at STA. 1260+66.35 and STA. 1276+39.41

Bench Mark: Chisled " \square " in top center of Conc; H.W., Set on south side of TR 650. Set on S.W. quad of TR 650 & IL 336; next to Sullivan & Sons Auction. Elev.= 673.38

FILE NAME = c:\pwwork\pwwork\sparkage\0325326\067	USER NAME = sparkage	DESIGNED -	REVISED -	STATE OF ILLINOIS DEPARTMENT OF TRANSPORTATION	DENVER ROAD PLAN SHEET		F.A.P. RTE.	SECTION	COUNTY	TOTAL SHEETS	SHEET NO.
	PLOT SCALE = 48.0000' / in.	CHECKED -	REVISED -				302	(34-1,34-2) N	HANCOCK	22	12
	PLOT DATE = Mar-06-2013 09:59:58AM	DATE -	REVISED -				CONTRACT NO. 72F87				
	Default	DATE -	REVISED -				ILLINOIS FED. AID PROJECT				
					SCALE:	SHEET	OF	SHEETS	STA.	TO	STA.