


BY	DATE
FINAL SURVEY	SURVEYED
NOTE BOOK	PLOTTED
NO.	TEMPLATE
	AREAS
	CHECKED

BY	DATE
ORIGINAL SURVEY	SURVEYED
NOTE BOOK	PLOTTED
NO.	TEMPLATE
	AREAS
	CHECKED

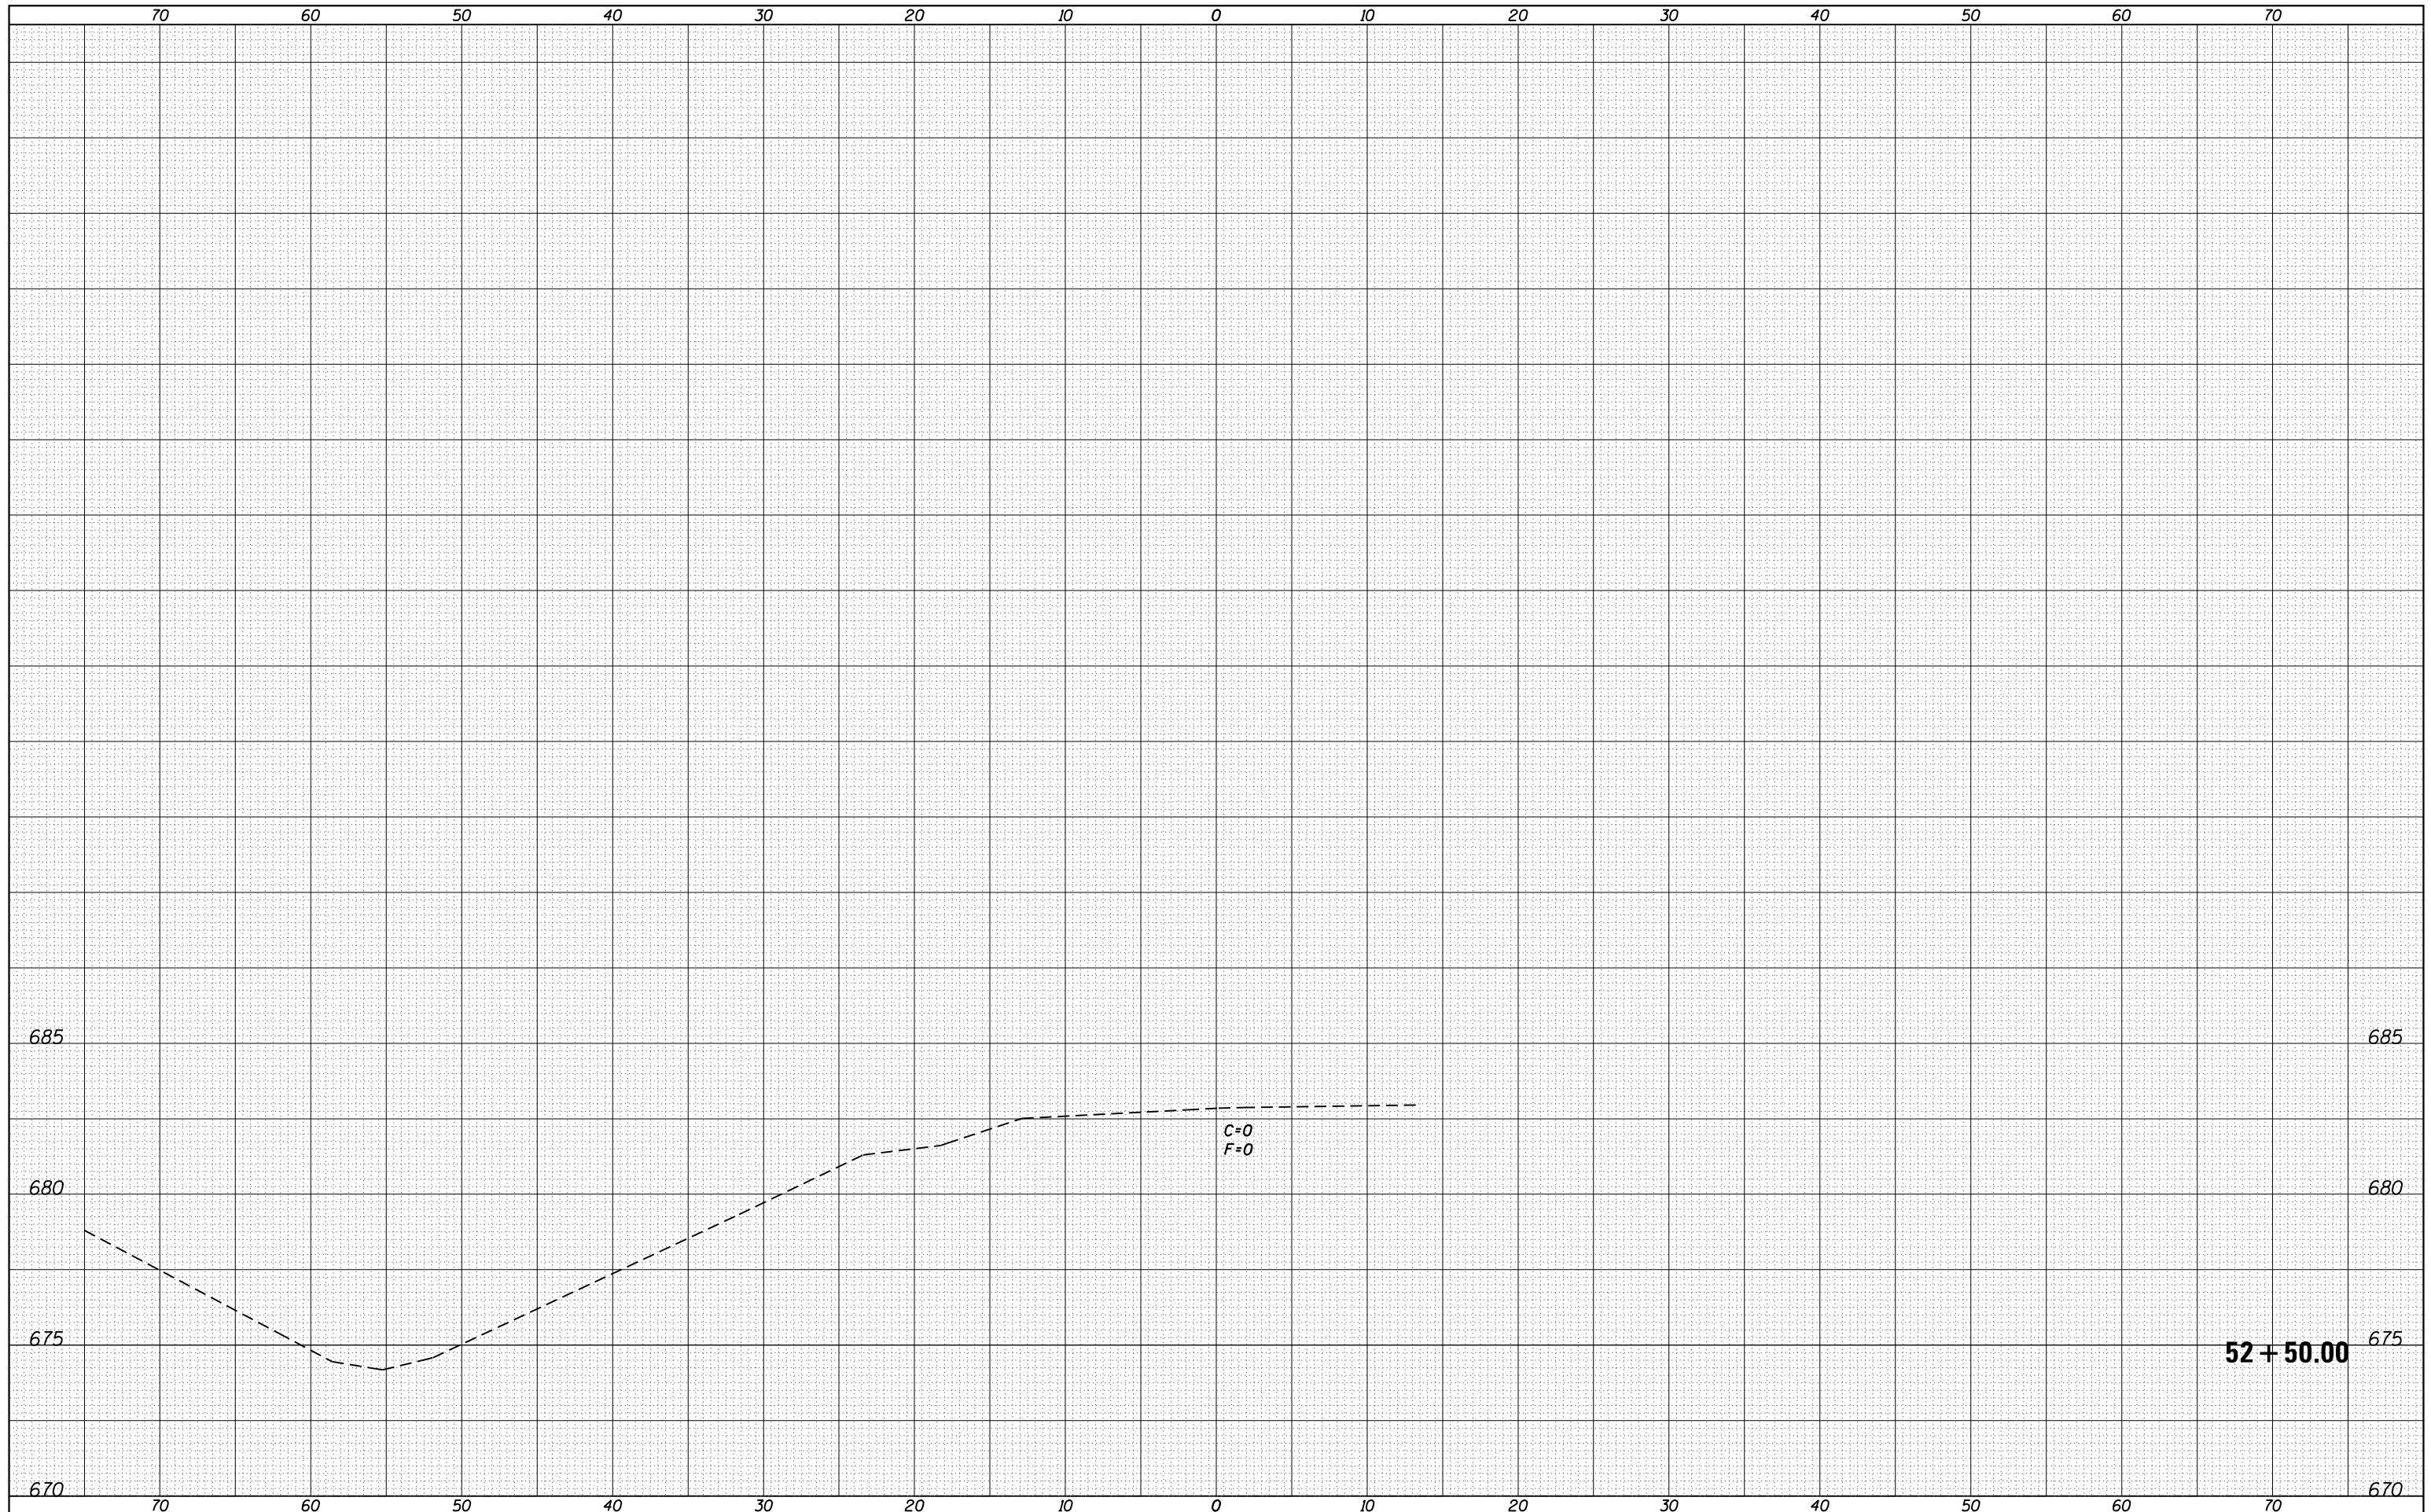

FILE NAME =	USER NAME = sparksq	DESIGNED -	REVISED -	STATE OF ILLINOIS DEPARTMENT OF TRANSPORTATION		IL 94 - CROSS SECTIONS		F.A.P. RTE.	SECTION	COUNTY	TOTAL SHEETS	SHEET NO.
Default	Plot Scale = 10.0000' / in.	DRAWN -	REVISED -					302	(34-1,34-2) N	HANCOCK	22	20
	PLOT DATE = Feb-13-2013 08:46:45AM	CHECKED -	REVISED -	SCALE:		SHEET	OF	SHEETS	STA. 52+50.00	TO STA.	CONTRACT NO. 72F87	
		DATE -	REVISED -							ILLINOIS FED. AID PROJECT		