


DATE	
BY	
SURVEYED	
PLOTTED	
TEMPLATE	
AREAS	
CHECKED	
FINAL SURVEY NOTE BOOK NO.	

DATE	
BY	
SURVEYED	
PLOTTED	
TEMPLATE	
AREAS	
CHECKED	
ORIGINAL SURVEY NOTE BOOK NO.	

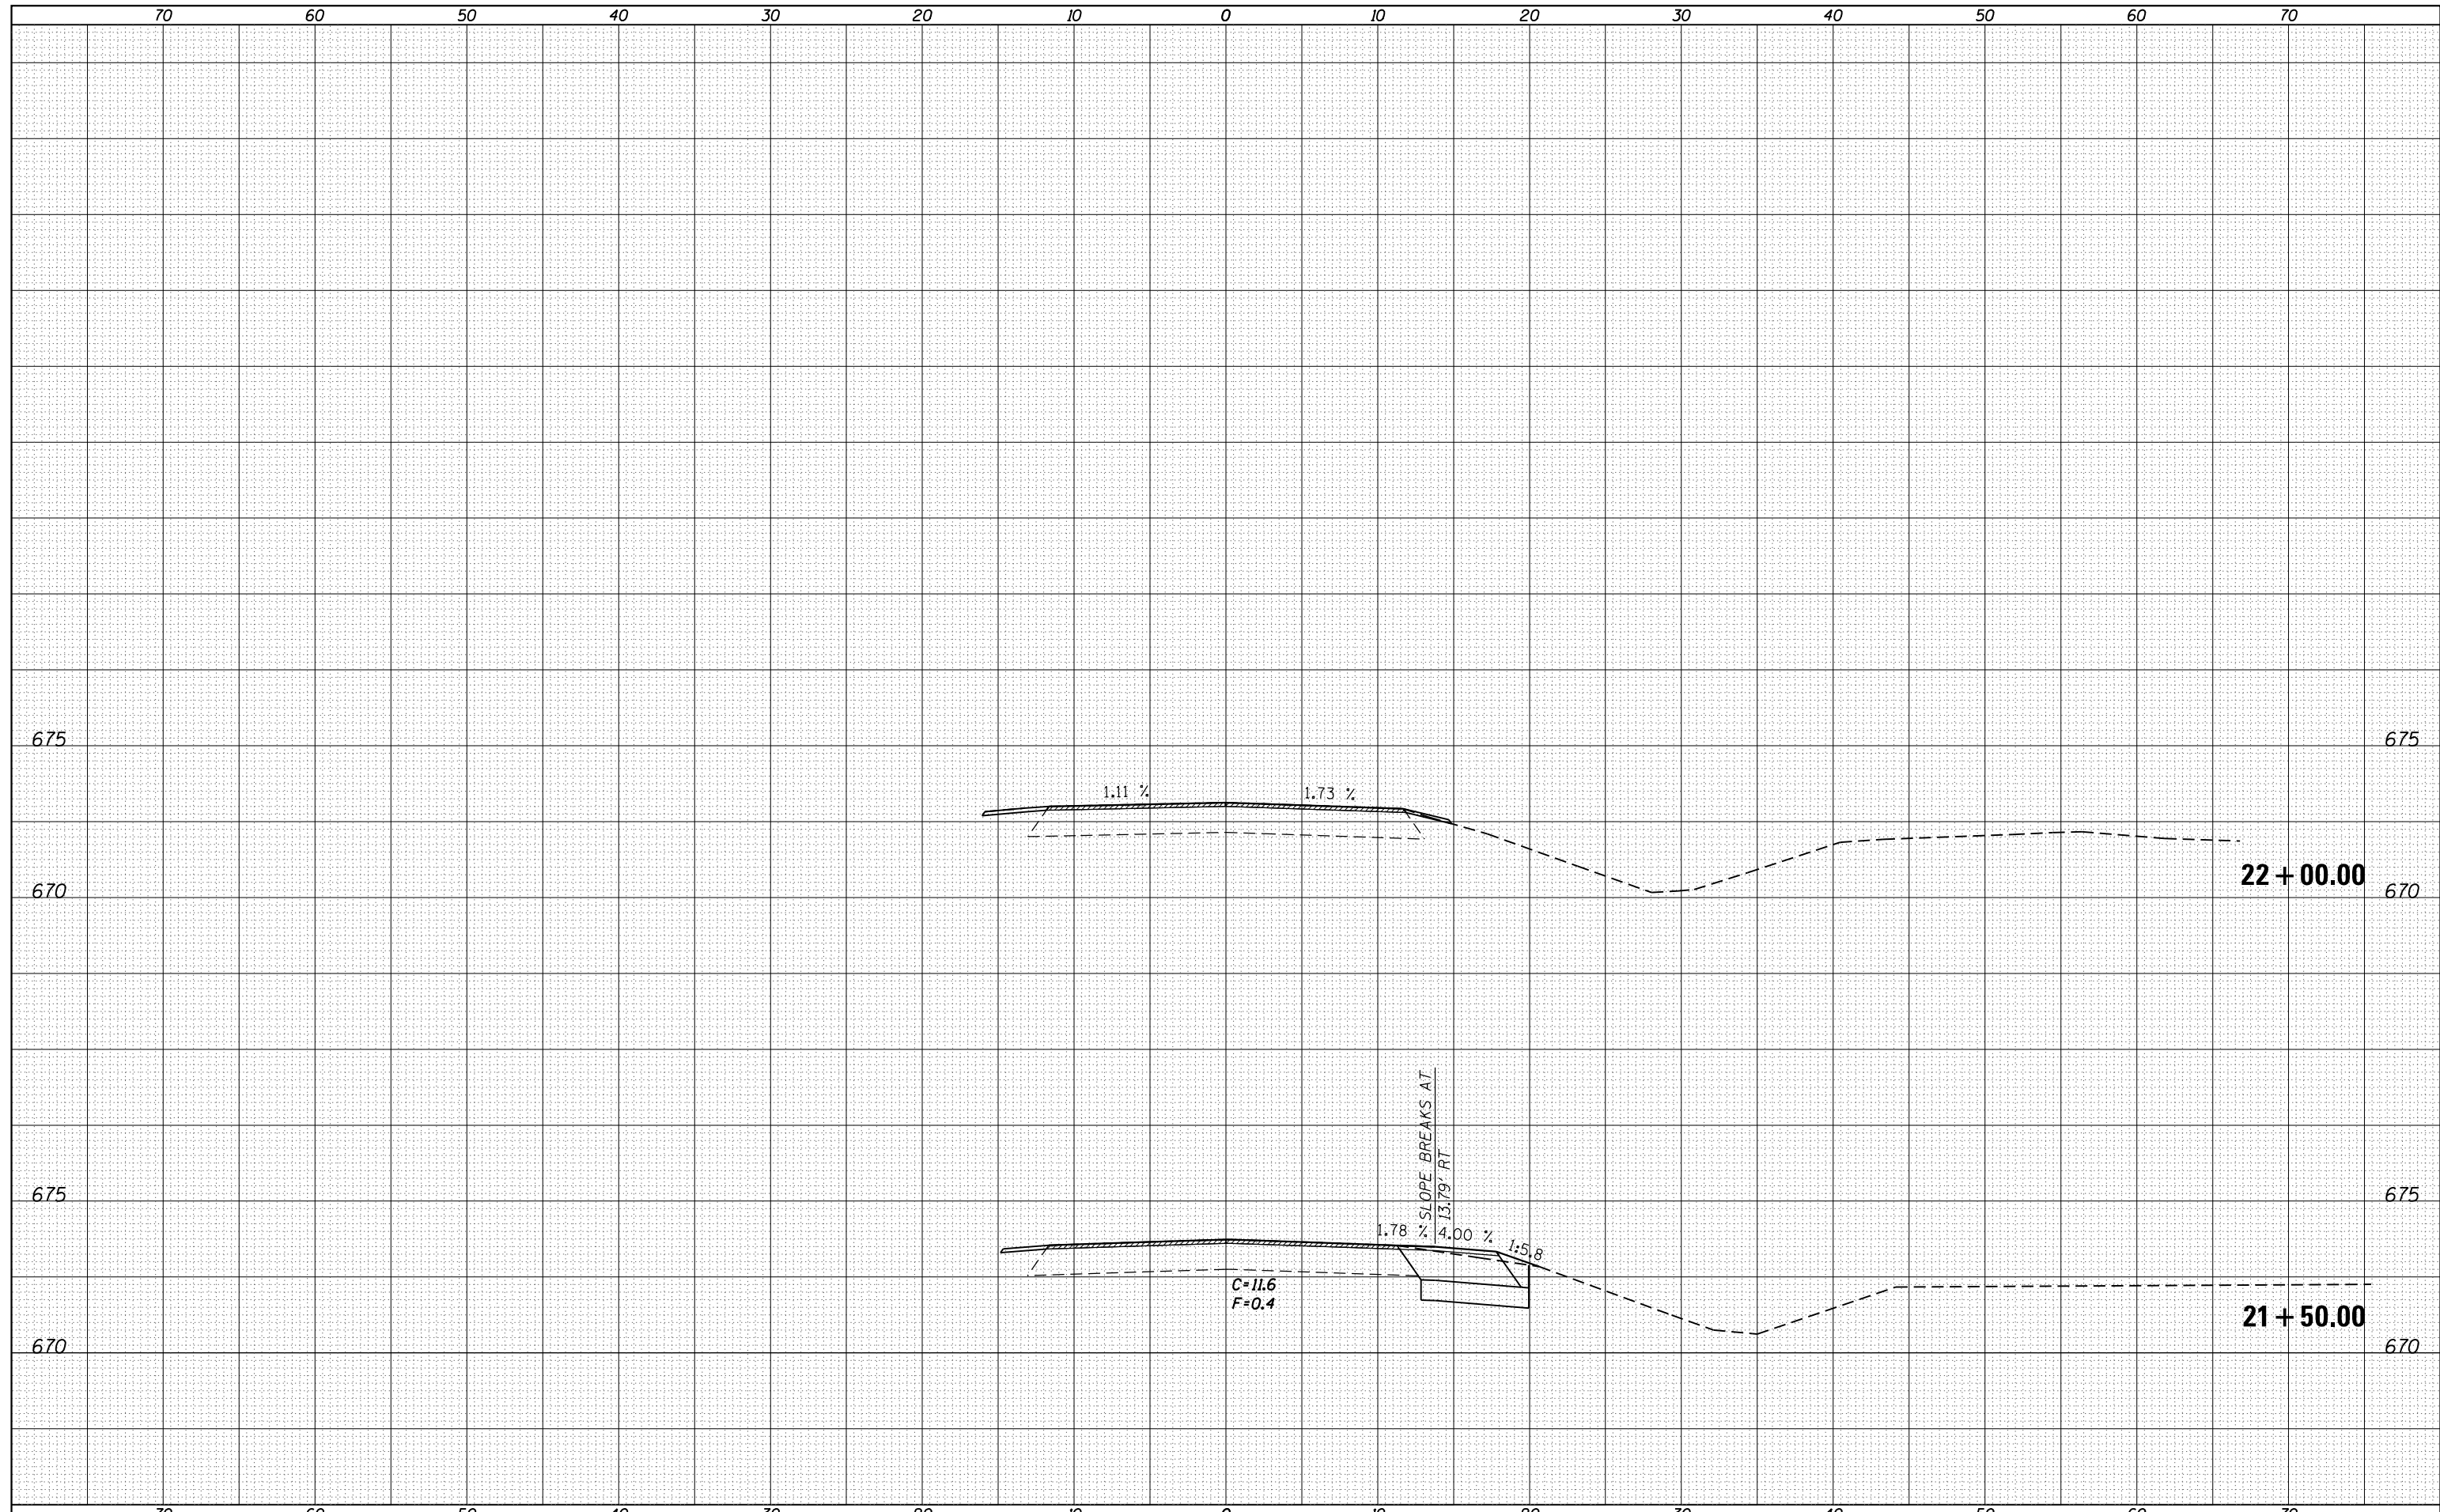

FILE NAME =	USER NAME = sparksgw	DESIGNED -	REVISIED -	<b>STATE OF ILLINOIS DEPARTMENT OF TRANSPORTATION</b>	<b>DENVER RD. - CROSS SECTIONS</b>			F.A.P. RTE.	SECTION	COUNTY	TOTAL SHEETS	SHEET NO.
Default	es:\pw_work\pwidot\sparksgw\d0325326\0672F87-sh	DRAWN -	REVISIED -					302	(34-1,34-2) N	HANCOCK	22	22
	PLOT SCALE = 10.0000' / in.	CHECKED -	REVISIED -					CONTRACT NO. 72F87				
	PLOT DATE = Feb-13-2013 08:46:48AM	DATE -	REVISIED -					ILLINOIS FED. AID PROJECT				
				SCALE:	SHEET	OF	SHEETS	STA. 21+50.00	TO STA.			