

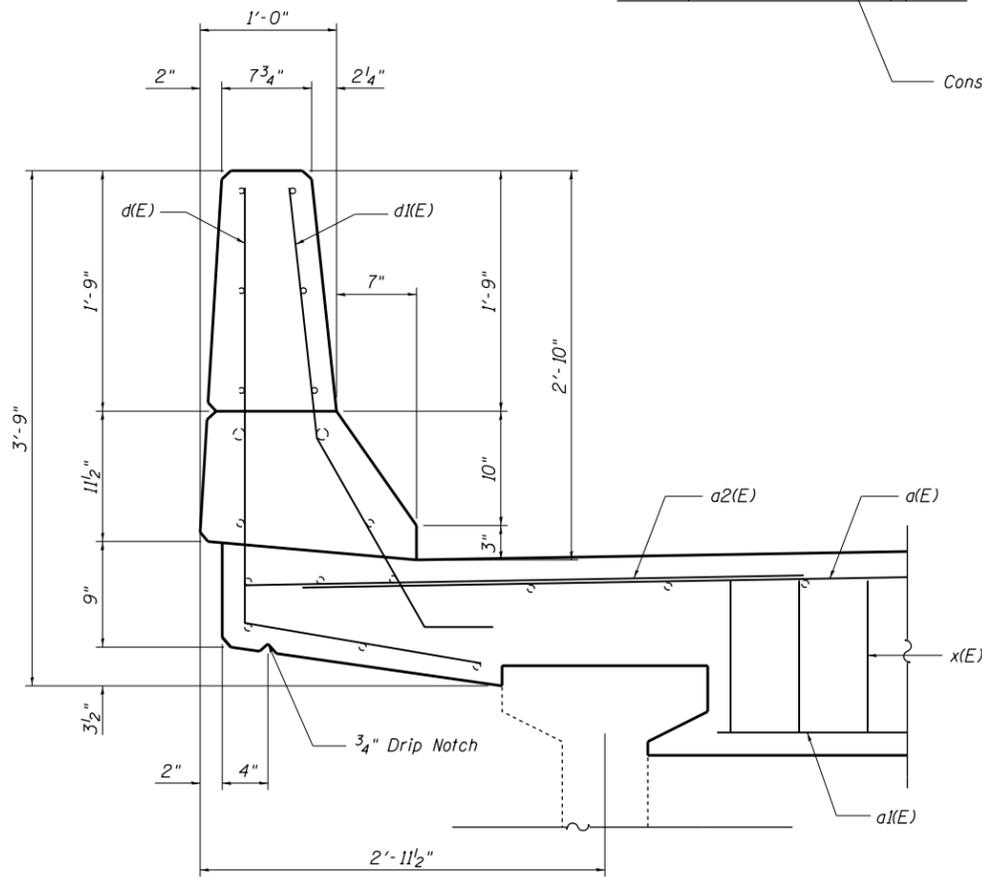


Hatching indicates removal.

**TYPICAL WINGWALL
REMOVAL AND REPLACEMENT**

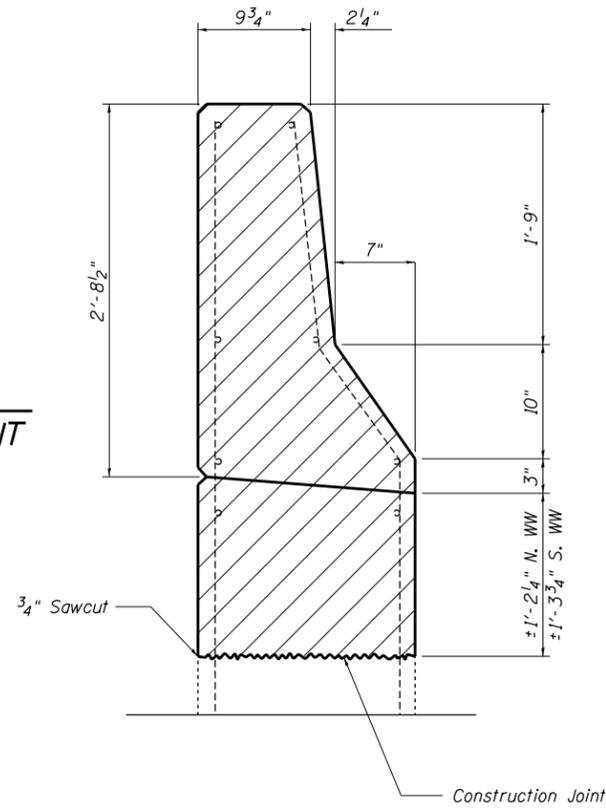


SECTION THRU PARAPET

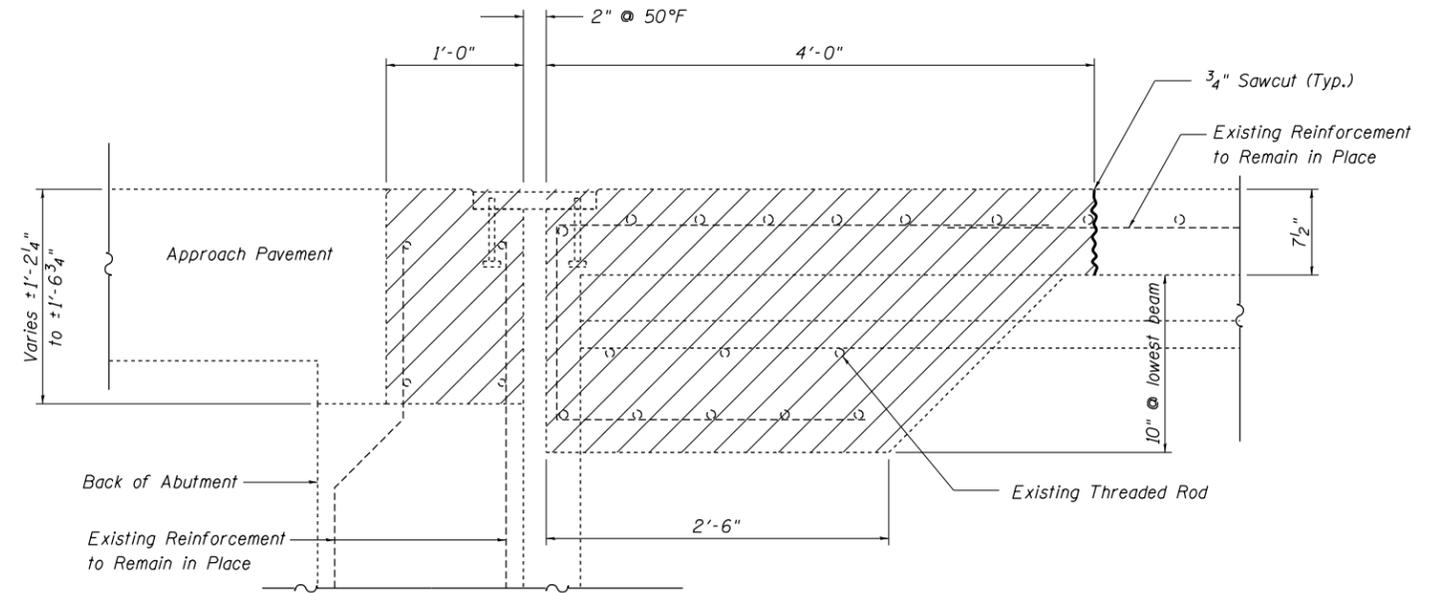

SECTION A-A
(Dimensions at Rt. L's to end of deck)

- Existing Reinforcement
- Proposed Reinforcement

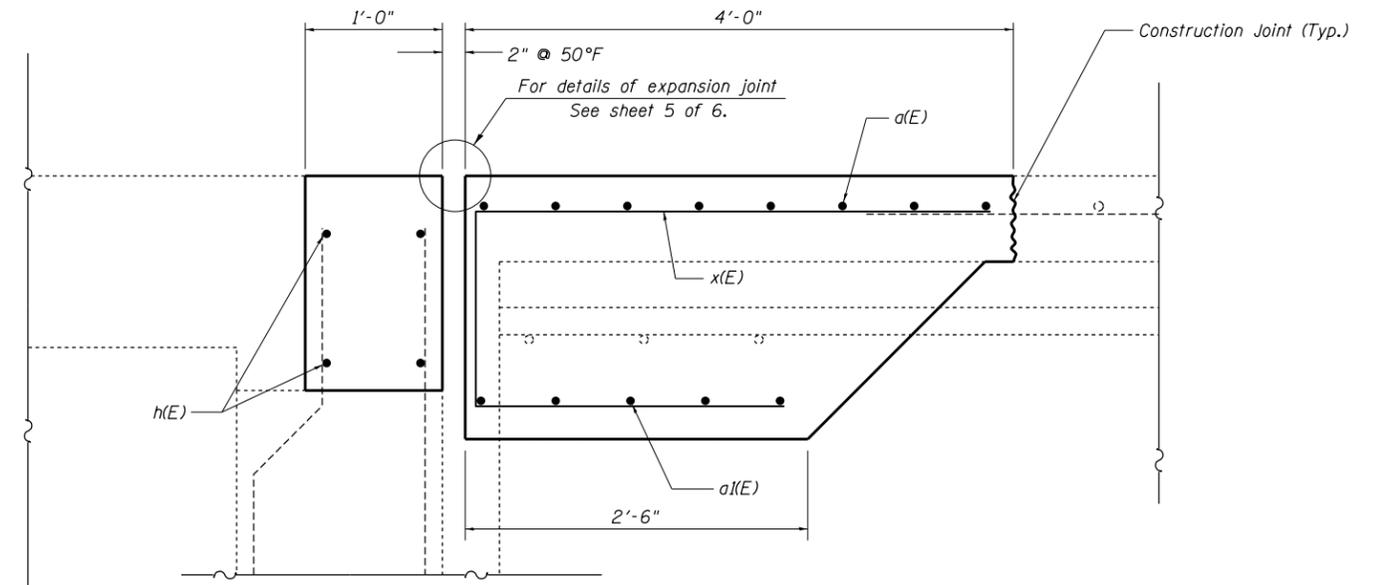

SECTION B-B
(Dimensions at Rt. L's to end of deck)

FILE NAME =	USER NAME = steffenmk	DESIGNED - KLB	REVISED -
ei:\pw_work\pwidot\steffenmk\d0147948\074409-sh-t-brdetails-0800020.dgn		DRAWN - KLB	REVISED -
PLOT SCALE = 40.0000 ' / in.		CHECKED - MEA	REVISED -
PLOT DATE = 3/14/2013		DATE - 11/31/11	REVISED -

**STATE OF ILLINOIS
DEPARTMENT OF TRANSPORTATION**

**EXPANSION JOINT REPLACEMENT DETAILS
SN. 080-0020 - WEST ABUTMENT**

SCALE: N/A SHEET 4 OF 6 SHEETS STA. TO STA.

F.A.P. RTE.	SECTION	COUNTY	TOTAL SHEETS	SHEET NO.
116	(124,125,126)RS-3	Richland	60	53
CONTRACT NO. 74409			ILLINOIS FED. AID PROJECT	