


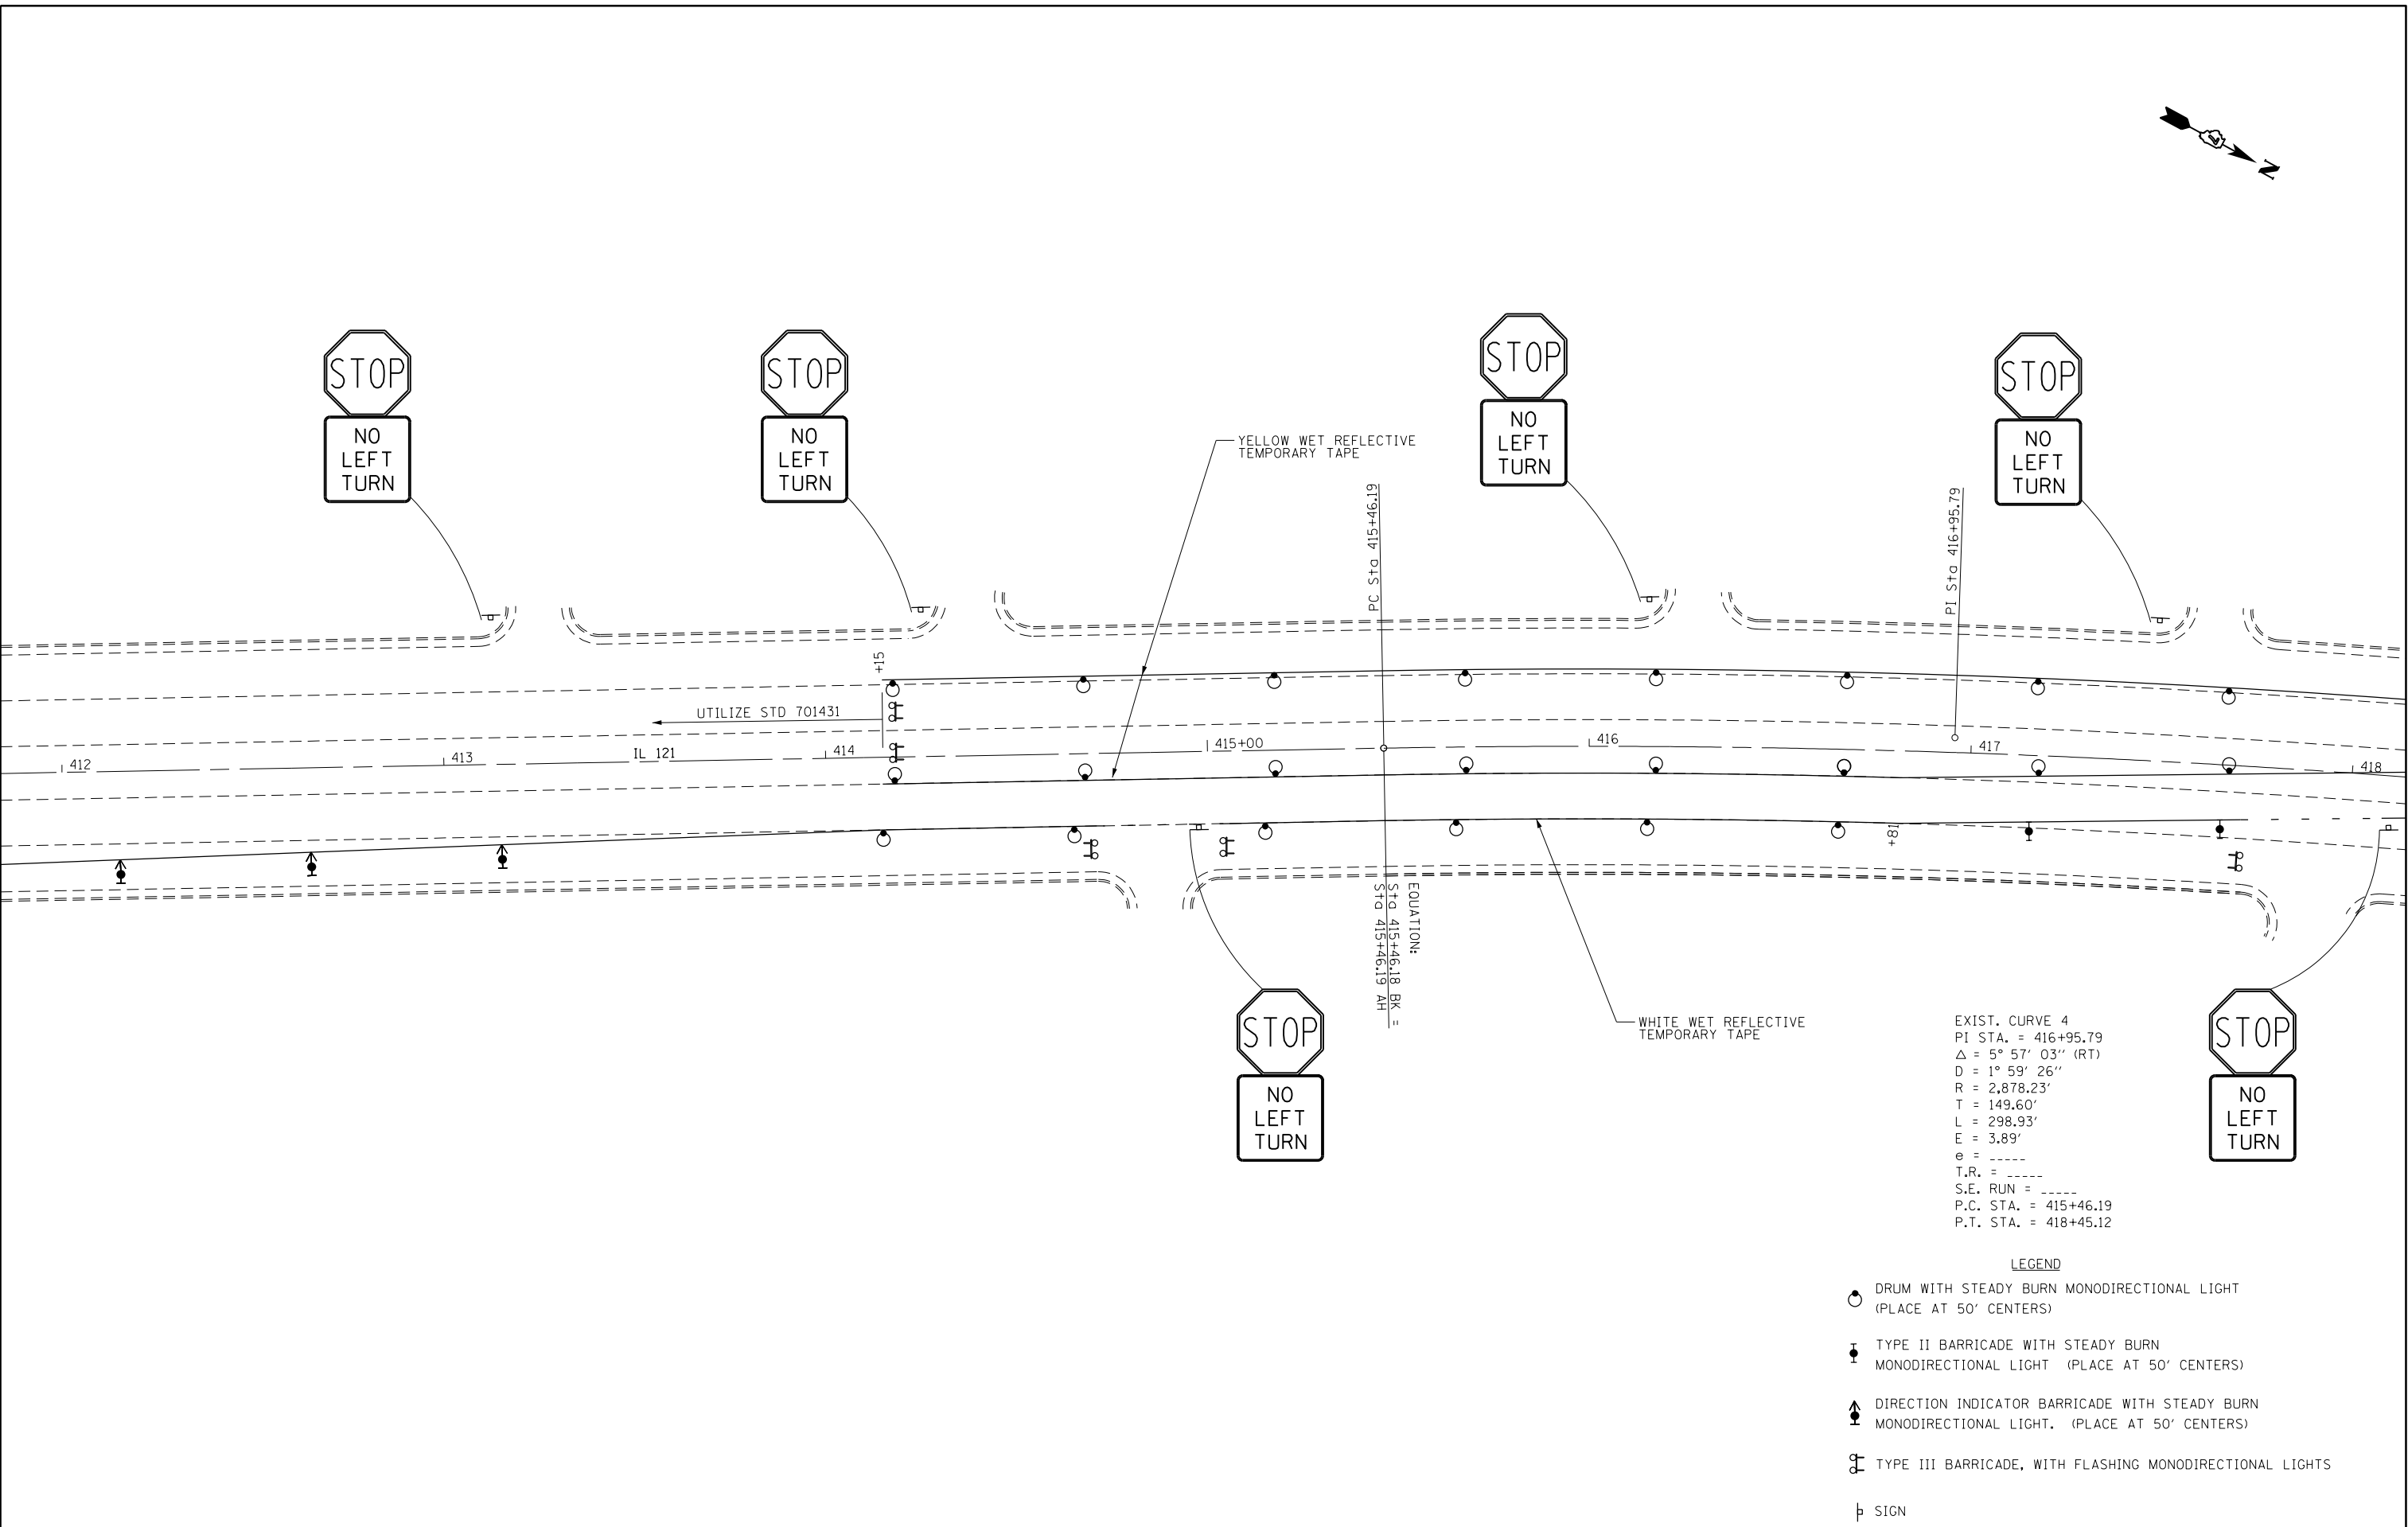

FILE NAME =	USER NAME = teasleyck	DESIGNED -	REVISED -	STATE OF ILLINOIS DEPARTMENT OF TRANSPORTATION	STAGE I TRAFFIC CONTROL STA 412+00 TO STA 418+00				F.A.P. RTE.	SECTION	COUNTY	TOTAL SHEETS	SHEET NO.
c:\pw\work\p\w\dot\teasleyck\d0312934\074601-sht-stage1.dgn	DRAWN -	REVISED -	320						.	MACON	28	7	
	PLOT SCALE = 40.0000 ' / in.	CHECKED -	REVISED -						D7 Bridge Repairs 2014-2		CONTRACT NO.	74601	
Default	PLOT DATE = 4/8/2013	DATE -	REVISED -		ILLINOIS FED. AID PROJECT								
					SCALE:	SHEET	OF	SHEETS	STA.	TO STA.			