


| | | | |
|------|----------------|----|------|
| PLAN | SURVEYED | BY | DATE |
| | PLOTTED | | |
| | NOTE BOOK | | |
| | NO. | | |
| | CADD FILE NAME | | |

| | | | |
|---------|--------------------|----|------|
| PROFILE | SURVEYED | BY | DATE |
| | GRADES CHECKED | | |
| | STRUCTURE | | |
| | NOT AT THIS OFFICE | | |

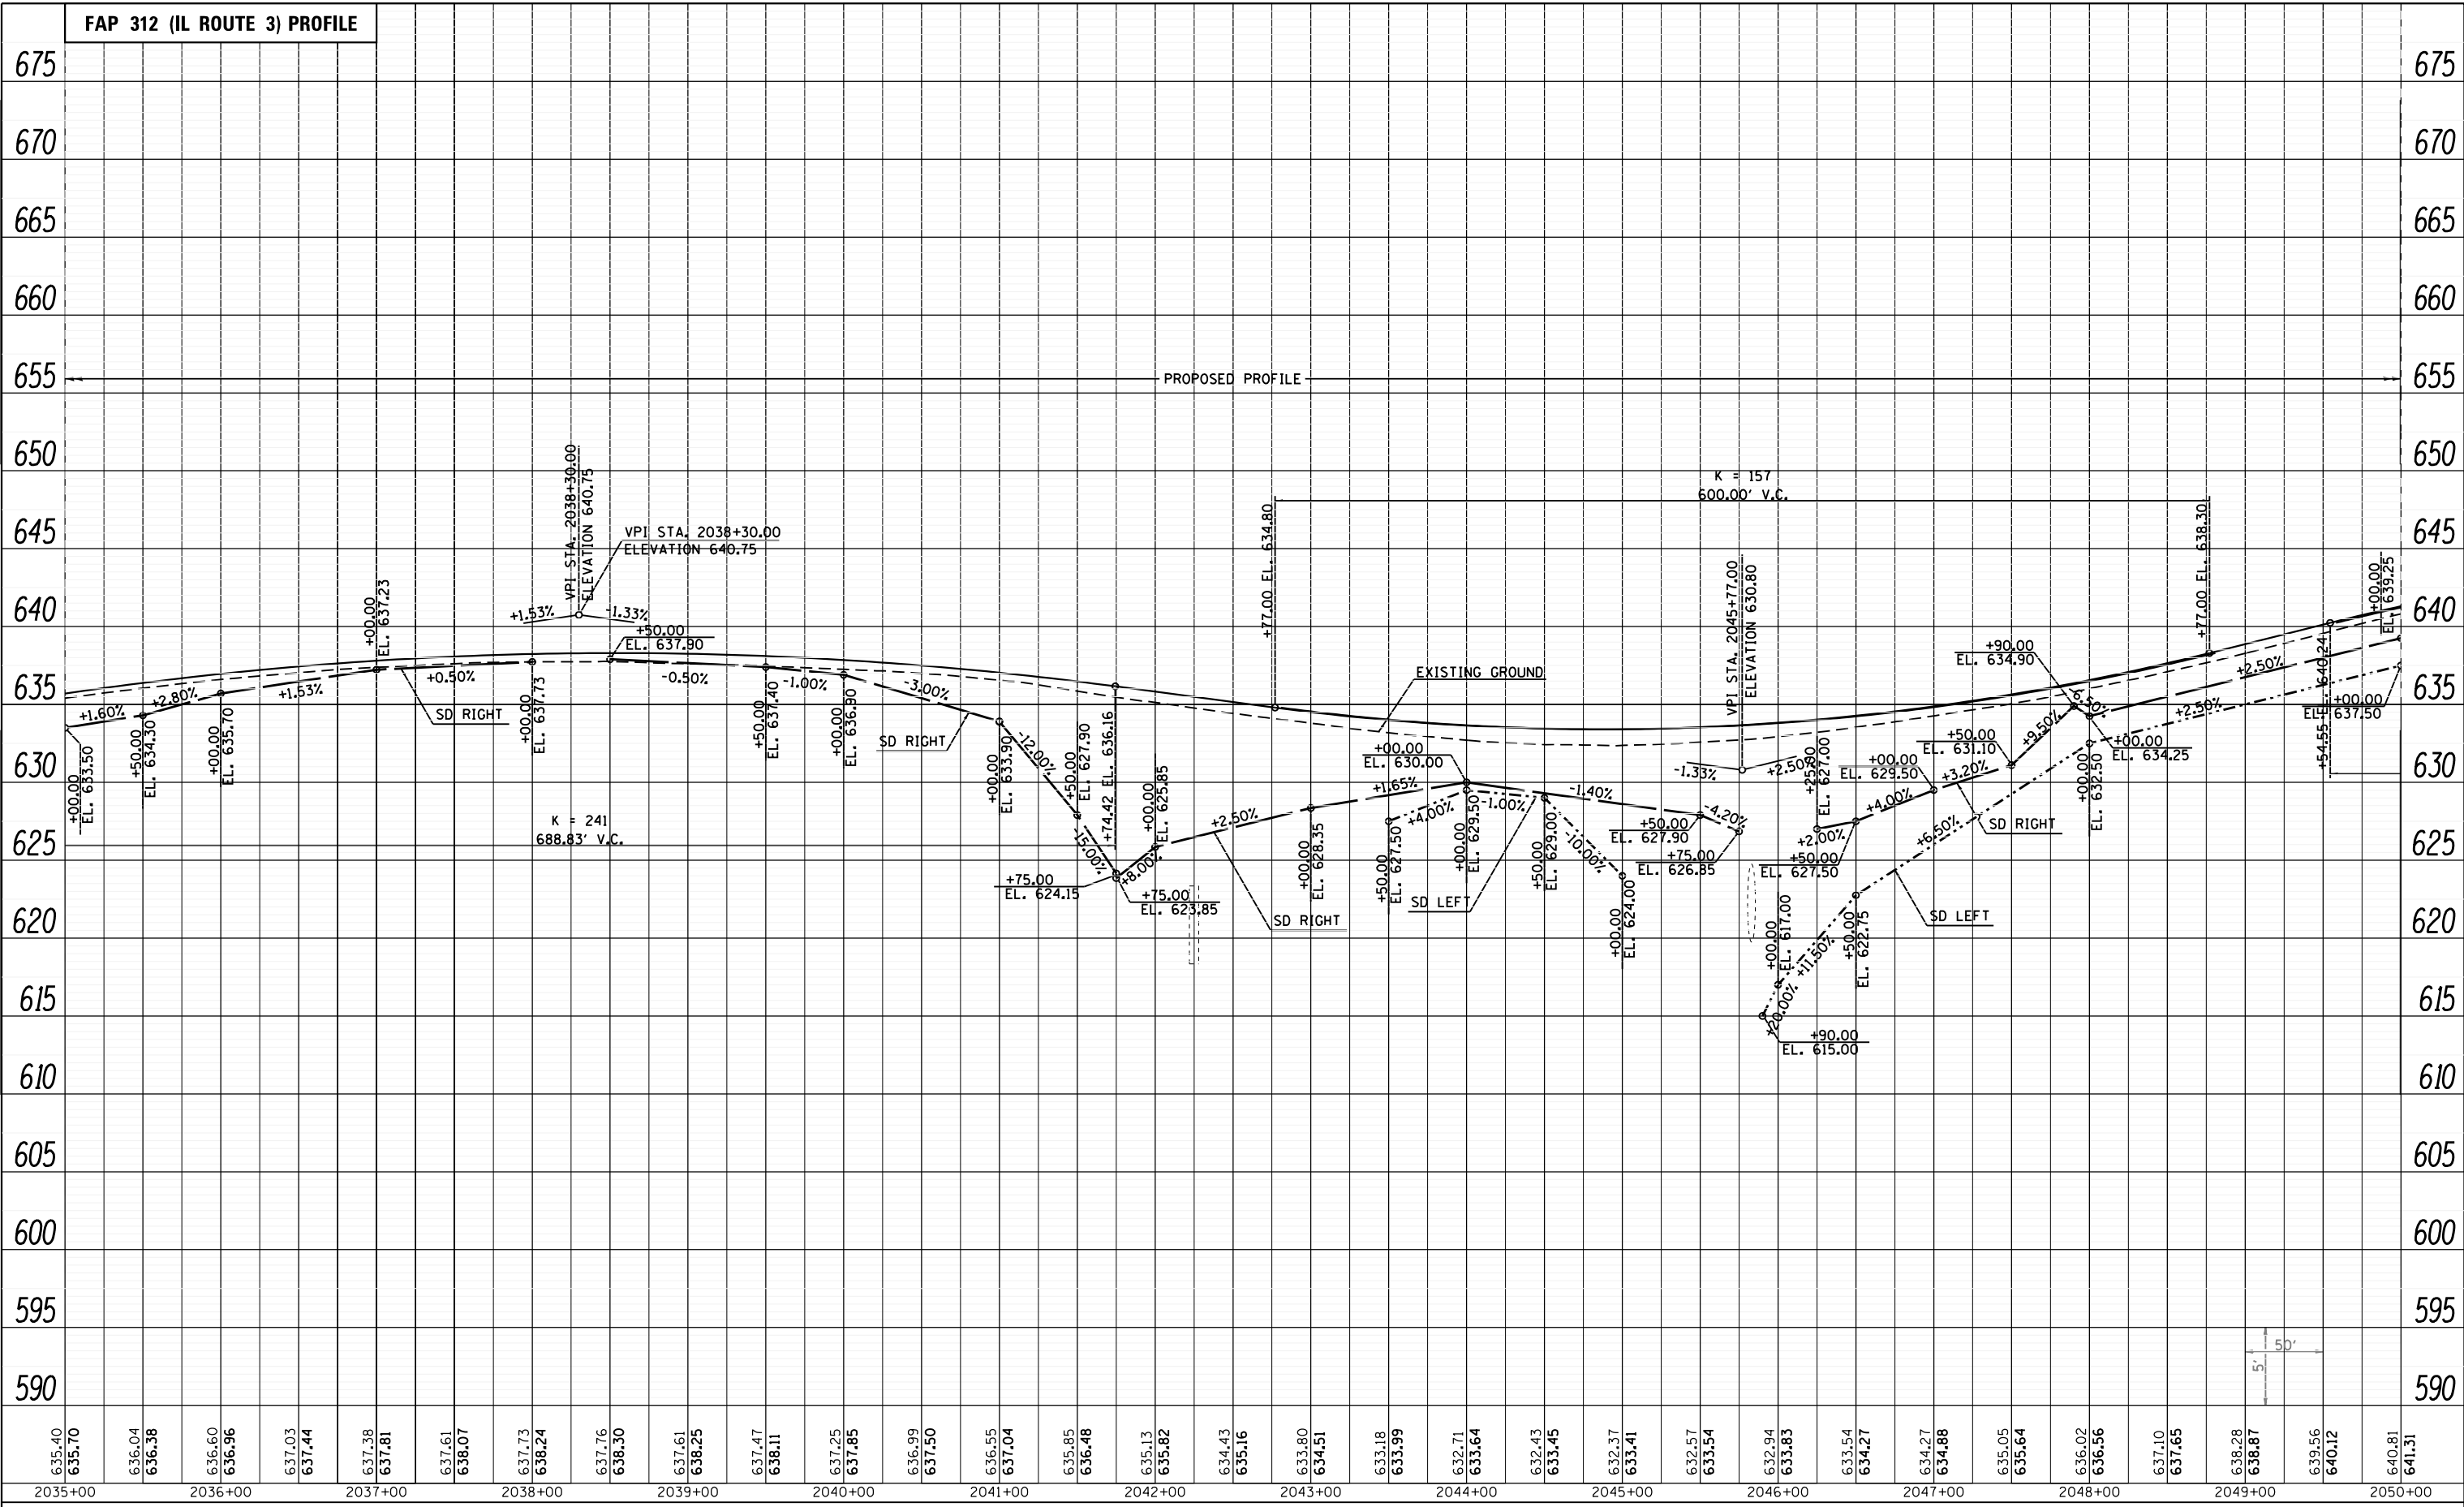

LAST SAVED = 1/22/2013
 PEN TABLE = Vbl-HaIt.rtl
 PLOT DRIVER = pdfNLAVERSp=pdfcrg

| | | | |
|--|-------------------------|------------|-----------|
| FILE NAME = | USER NAME = beriechmann | DESIGNED - | REVISED - |
| I:\10011001_Phase II - 76817\Cad\T\Plans\021L0876817-shit-profile-05.dgn | | DRAWN - | REVISED - |
| PLOT SCALE = 100.0000' / in. | | CHECKED - | REVISED - |
| PLOT DATE = 1/25/2013 3:29:39 PM | | DATE - | REVISED - |

**STATE OF ILLINOIS
 DEPARTMENT OF TRANSPORTATION**



PROFILE
 FAP 312 (IL ROUTE 3)

SCALE: 50H:5V SHEET NO. 10 OF 40 SHEETS STA. 2035+00.00 TO STA. 2050+00.00

| | | | | |
|---------------------------|----------|--------|--------------|-----------|
| F.A.P. RTE. | SECTION | COUNTY | TOTAL SHEETS | SHEET NO. |
| 312 | 68-WRS-1 | MONROE | 760 | 110 |
| CONTRACT NO. 76817 | | | | |
| ILLINOIS FED. AID PROJECT | | | | |