
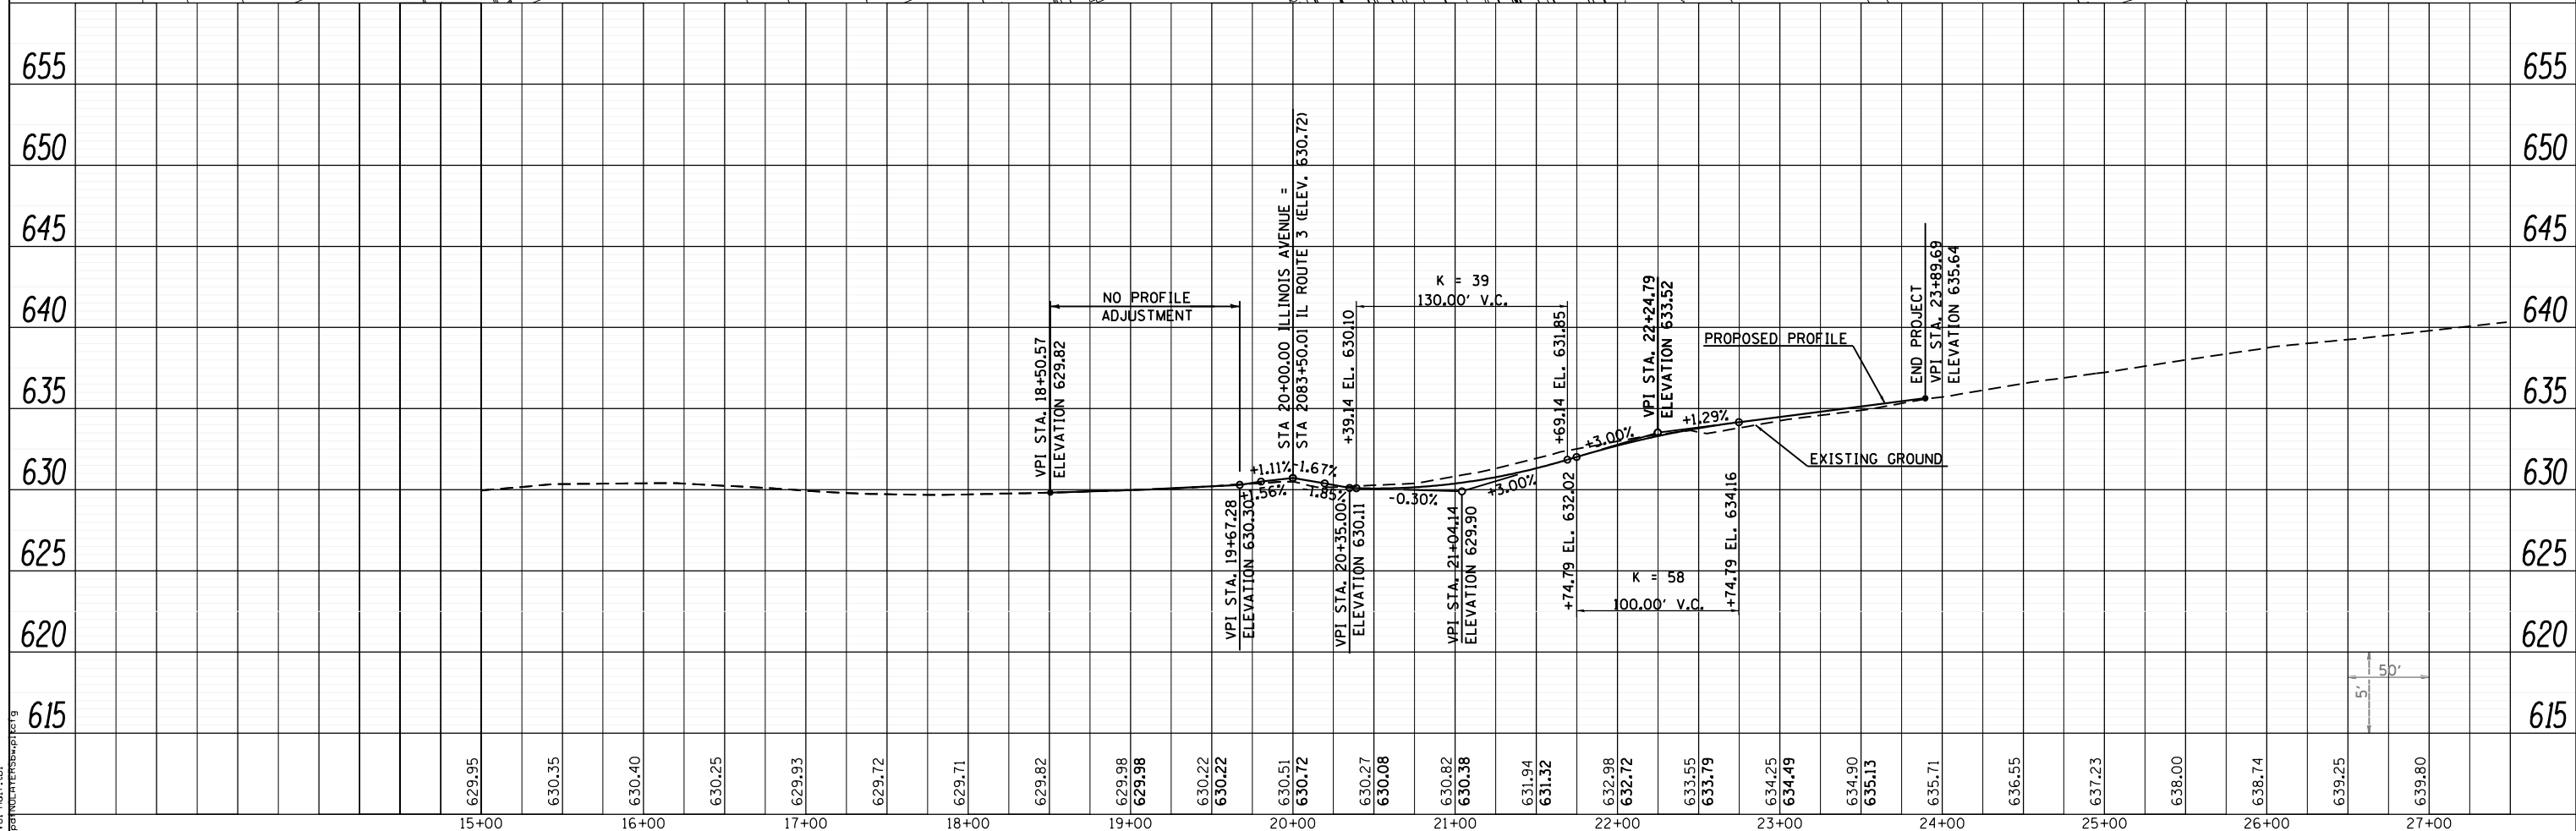


RIGHT OF WAY NOTES AND OFFSETS OMITTED FOR CLARITY  
PLEASE SEE THE PLAT OF HIGHWAY SHEETS FOR ADDITIONAL DETAILS

PLAN	SURVEYED	BY	DATE
	PLOTTED		
	GRADES CHECKED		
	ALIGNMENT CHECKED		
	STRUCTURE NOTATIONS CHECKED		
	NO. _____		
	CADD FILE NAME		

PROFILE	SURVEYED	BY	DATE
	PLOTTED		
	GRADES CHECKED		
	ALIGNMENT CHECKED		
	STRUCTURE NOTATIONS CHECKED		
	NO. _____		
	CADD FILE NAME		

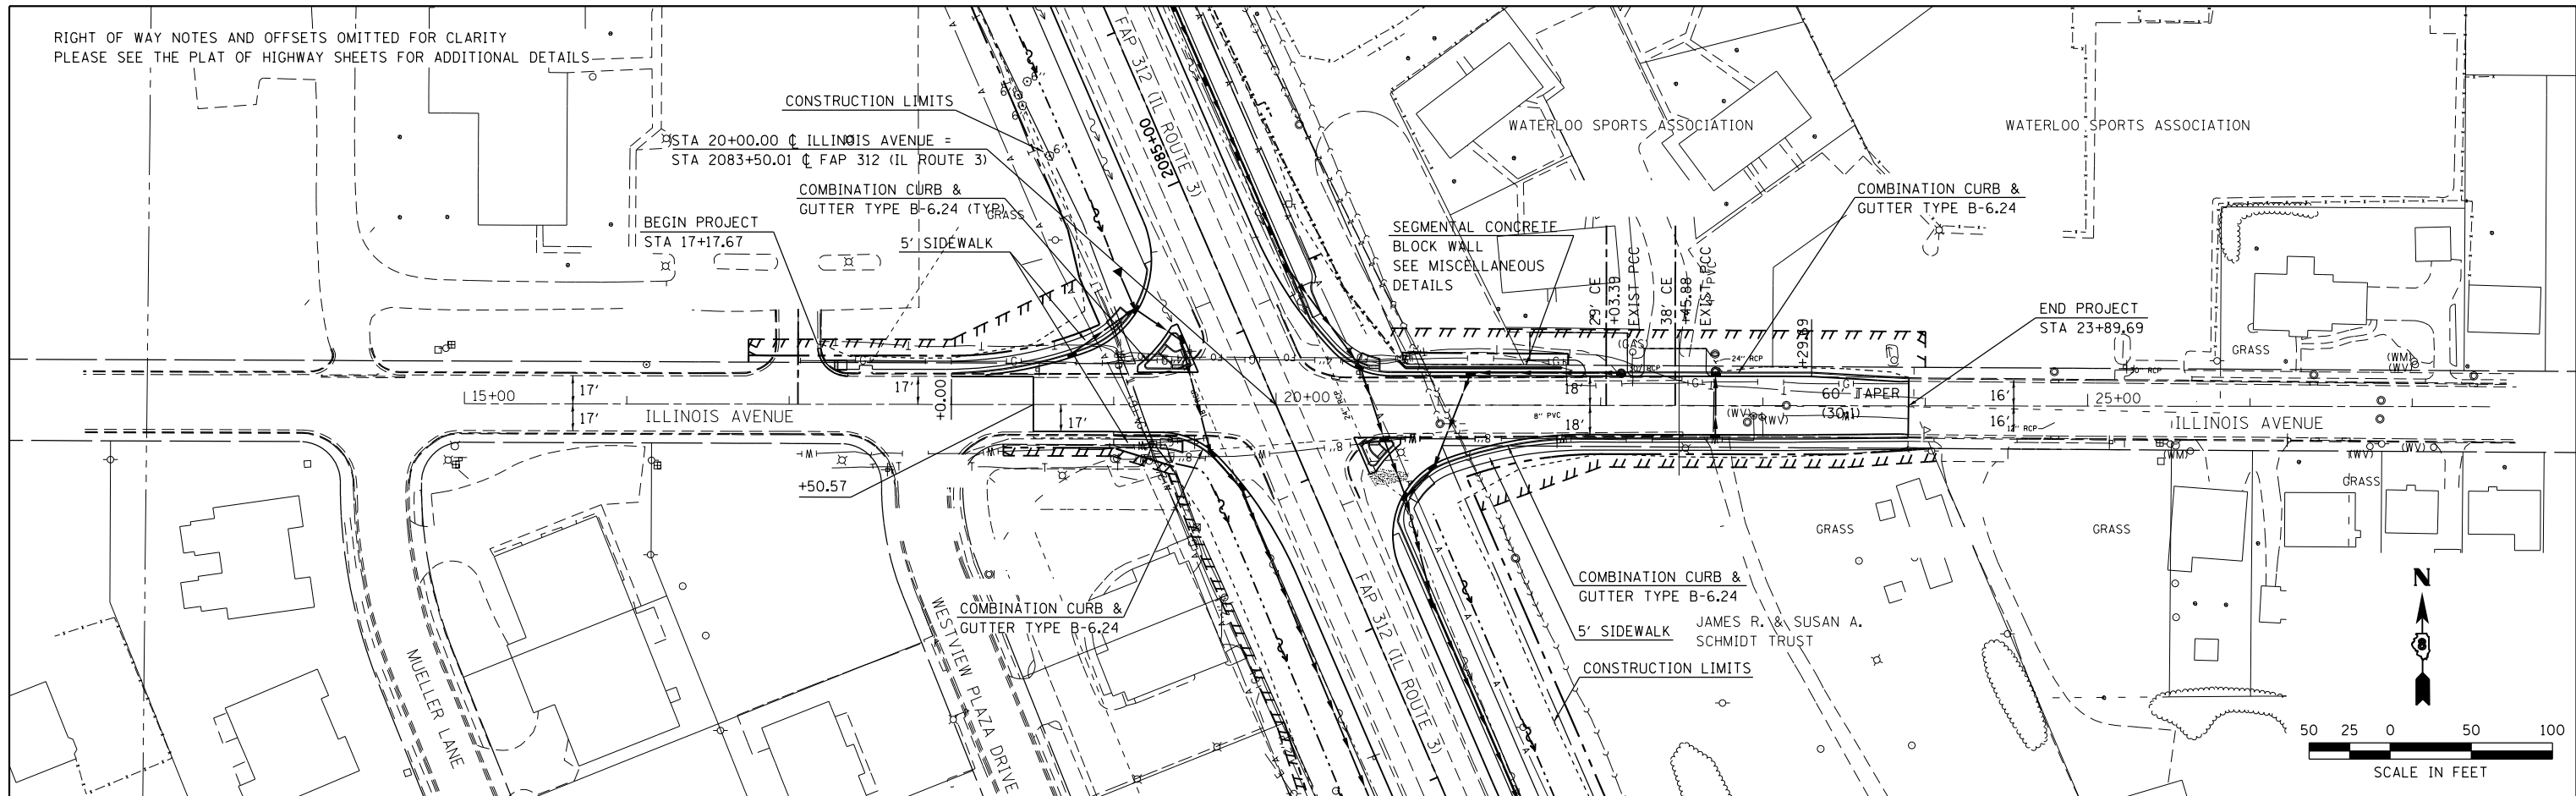

LAST SAVED = 1/23/2013 3:30:18 PM  
PEN TABLE = 162446.dwg

FILE NAME =	USER NAME = beriechmann	DESIGNED -	REVISED -
		DRAWN -	REVISED -
		CHECKED -	REVISED -
		DATE -	REVISED -

STATE OF ILLINOIS  
DEPARTMENT OF TRANSPORTATION

HORNER & SHIRIN, INC.  
ENGINEERS

PLAN & PROFILE  
ILLINOIS AVENUE

SCALE: 1" = 50' SHEET NO. 33 OF 40 SHEETS STA. 17+17.67 TO STA. 23+89.69

F.A.P. RTE.	SECTION	COUNTY	TOTAL SHEETS	SHEET NO.
312	68-WRS-1	MONROE	760	133
CONTRACT NO. 76817			ILLINOIS FED. AID PROJECT	