






 


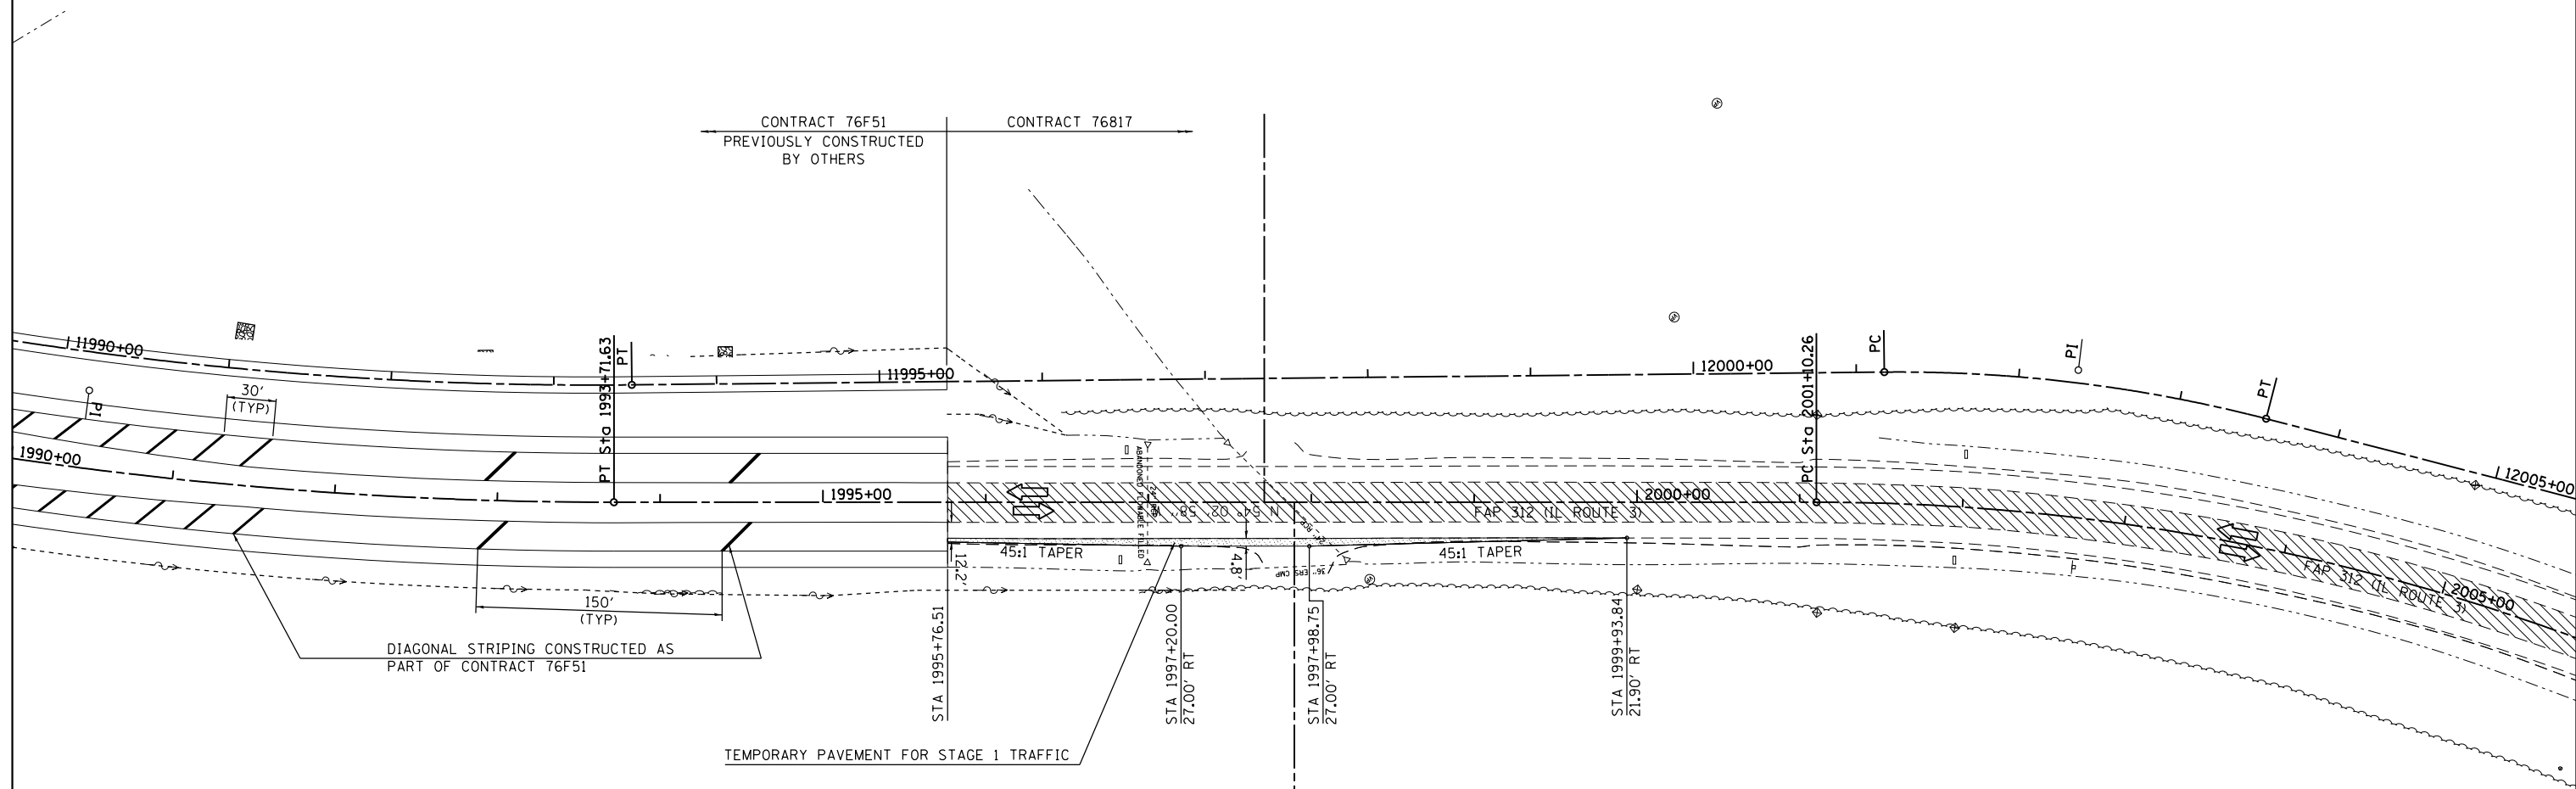


PRE-STAGE - CONSTRUCTION ACTIVITIES

MAINTAIN EXISTING TRAFFIC LANES & PATTERNS
 PERFORM EXISTING CROSS-SLOPE & SUPERELEVATION SLOPE CORRECTION ON EXISTING
 IL 3 PAVEMENT USING HMA AND STANDARDS FOR DAYTIME LANE CLOSURE
 OVERLAY 6' MINIMUM OF EXISTING SHOULDER ADJACENT TO NORTHBOUD IL ROUTE 3
 CONSTRUCT TEMPORARY PAVEMENT ADJACENT TO EXISTING SHOULDER FOR STAGE 1 TRAFFIC

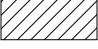

LEGEND

-  TEMPORARY PAVEMENT
-  PRESTAGE CONSTRUCTION
-  STAGE 1 CONSTRUCTION
-  STAGE 2 CONSTRUCTION
-  STAGE 3 CONSTRUCTION
-  TEMPORARY IMPACT ATTENUATOR
-  TRAFFIC FLOW ARROW
-  DRUM WITH STEADY BURNING BI-DIRECTIONAL LIGHT
-  TEMPORARY CONCRETE BARRIER

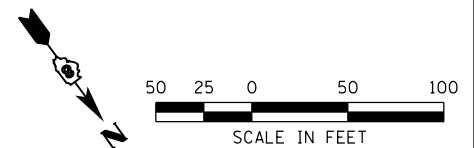

LAST SAVED = 1/25/2013 3:30:32 PM
 PEN TABLE = W:\44444444
 PLOT DRIVER = pdfnclayers\shw\plctcf9

FILE NAME =	USER NAME = beriechmann	DESIGNED -	REVISED -
I:\1001100\Phase II - 76817\Cad\T\Plans\061_D876817-sht-Staging-0-IL3-01.dgn		DRAWN -	REVISED -
PLOT SCALE = 100.0000' / in.		CHECKED -	REVISED -
PLOT DATE = 1/25/2013 3:30:32 PM		DATE -	REVISED -

**STATE OF ILLINOIS
 DEPARTMENT OF TRANSPORTATION**

**HORNER &
 SHIRIN, INC.
 ENGINEERS**

**SUGGESTED STAGES OF CONSTRUCTION
 AND TRAFFIC CONTROL**
 PRESTAGE - STA 1997+84.21

F.A.P. RTE.	SECTION	COUNTY	TOTAL SHEETS	SHEET NO.
312	68-WRS-1	MONROE	760	163
CONTRACT NO. 76817			ILLINOIS FED. AID PROJECT	

SCALE: 1" = 50' SHEET NO. 4 OF 46 SHEETS STA. 1990+00.00 TO STA. 2005+00.00