



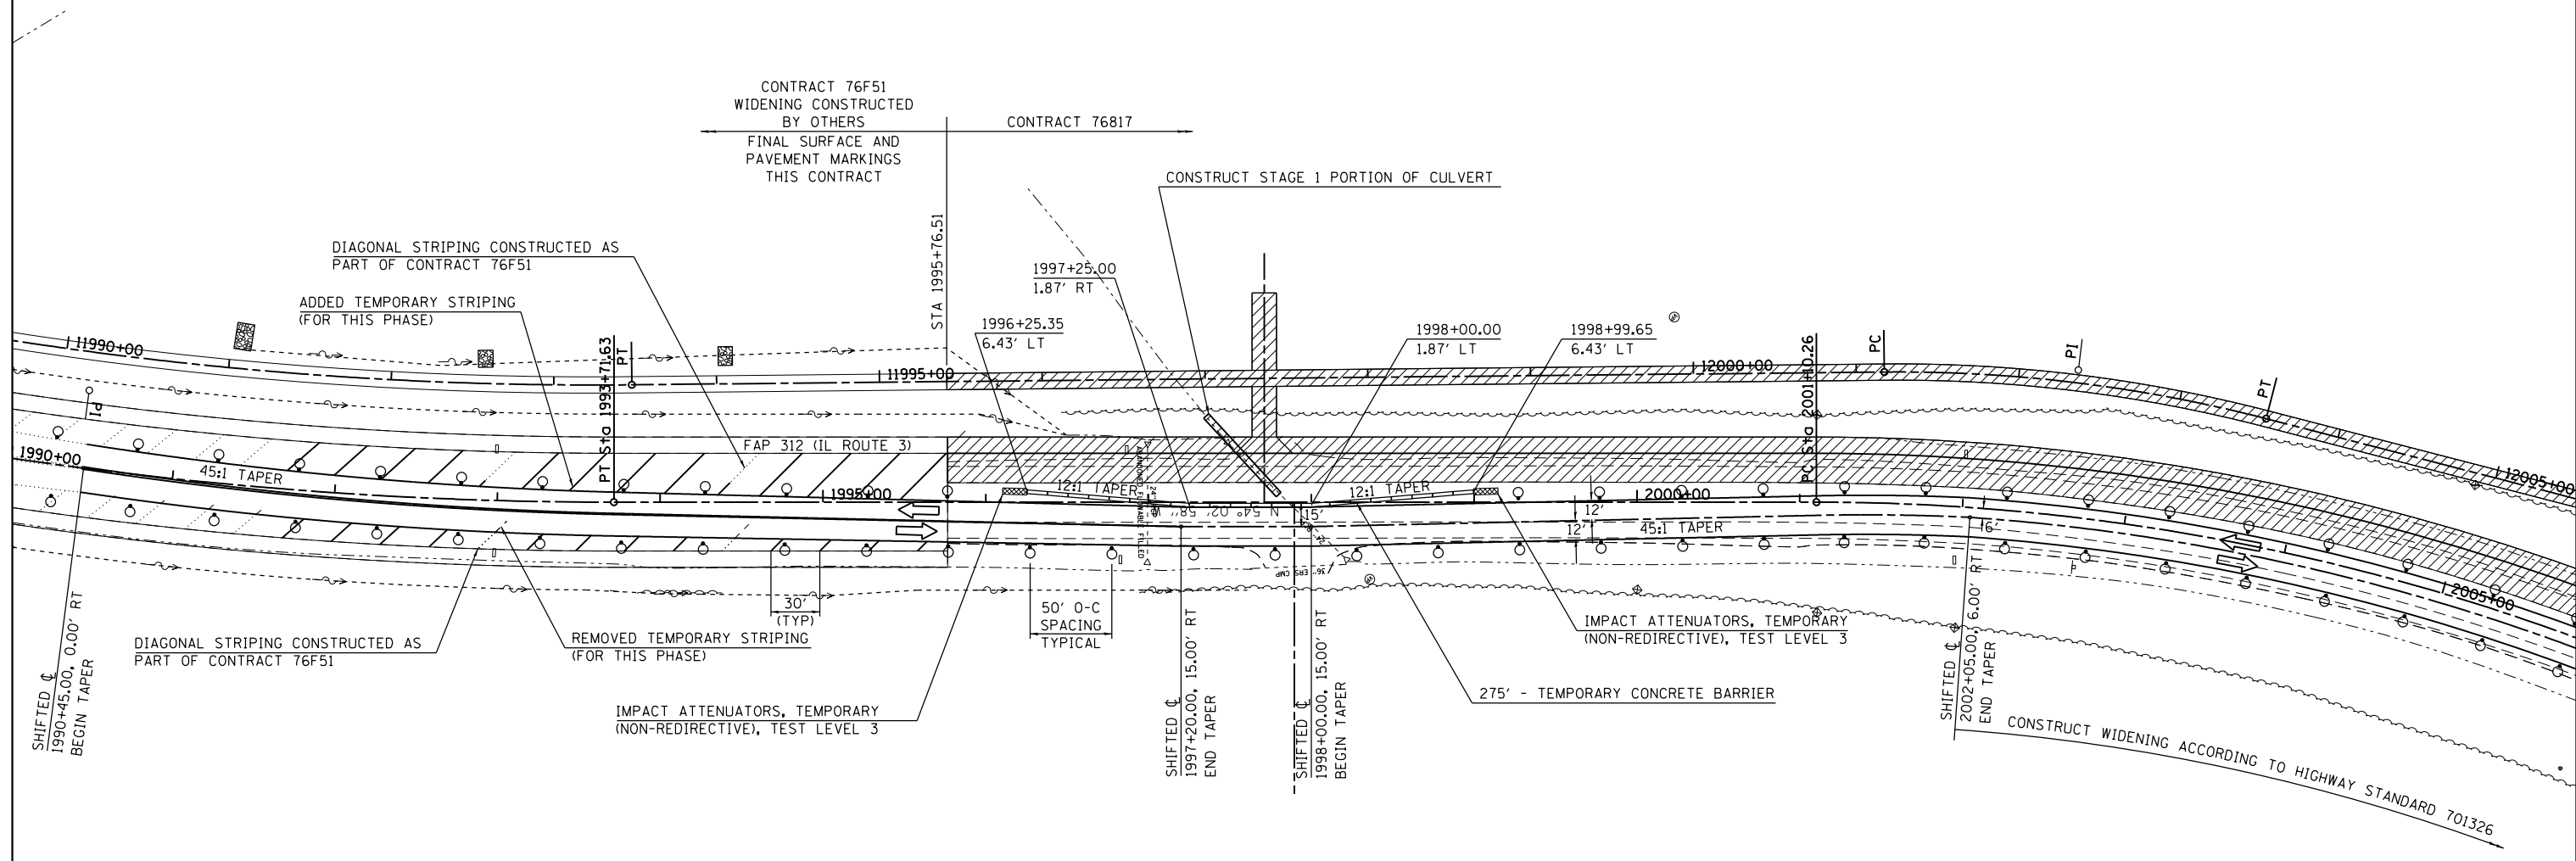


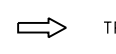

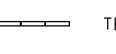


STAGE 1 – CONSTRUCTION ACTIVITIES

SHIFT IL ROUTE 3 TRAFFIC EAST TO 2-12' LANES UTILIZING THE EXISTING PAVEMENT, EXISTING SHOULDER AND TEMPORARY WIDENING
CONSTRUCT PROPOSED WIDENING AND PORTION OF CULVERT ON WEST SIDE OF IL ROUTE 3

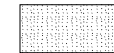

LEGEND

-  TEMPORARY PAVEMENT
-  PRESTAGE CONSTRUCTION
-  STAGE 1 CONSTRUCTION
-  STAGE 2 CONSTRUCTION
-  STAGE 3 CONSTRUCTION
-  TEMPORARY IMPACT ATTENUATOR
-  TRAFFIC FLOW ARROW
-  DRUM WITH STEADY BURNING BI-DIRECTIONAL LIGHT
-  TEMPORARY CONCRETE BARRIER

LAST SAVED = 1/25/2013
 PEN TABLE = Vg...
 PLOT DRIVER = pdf...

FILE NAME =	USER NAME = beriechmann	DESIGNED -	REVISED -
I:\1001100\Phase II - 76817\Cad\T\Plans\061.D876817-sht-Staging-1-IL3-01.dgn		DRAWN -	REVISED -
		CHECKED -	REVISED -
PLOT DATE = 1/25/2013 3:30:34 PM		DATE -	REVISED -

STATE OF ILLINOIS
DEPARTMENT OF TRANSPORTATION

HORNER & SHIFRIN, INC.
ENGINEERS

SUGGESTED STAGES OF CONSTRUCTION
AND TRAFFIC CONTROL
 STAGE 1 - STA 1997+84.21

SCALE: 1" = 50' SHEET NO. 5 OF 46 SHEETS STA. 1990+00.00 TO STA. 2005+00.00

F.A.P. RTE.	SECTION	COUNTY	TOTAL SHEETS	SHEET NO.
312	68-WRS-1	MONROE	760	164
CONTRACT NO. 76817			ILLINOIS FED. AID PROJECT	