





 


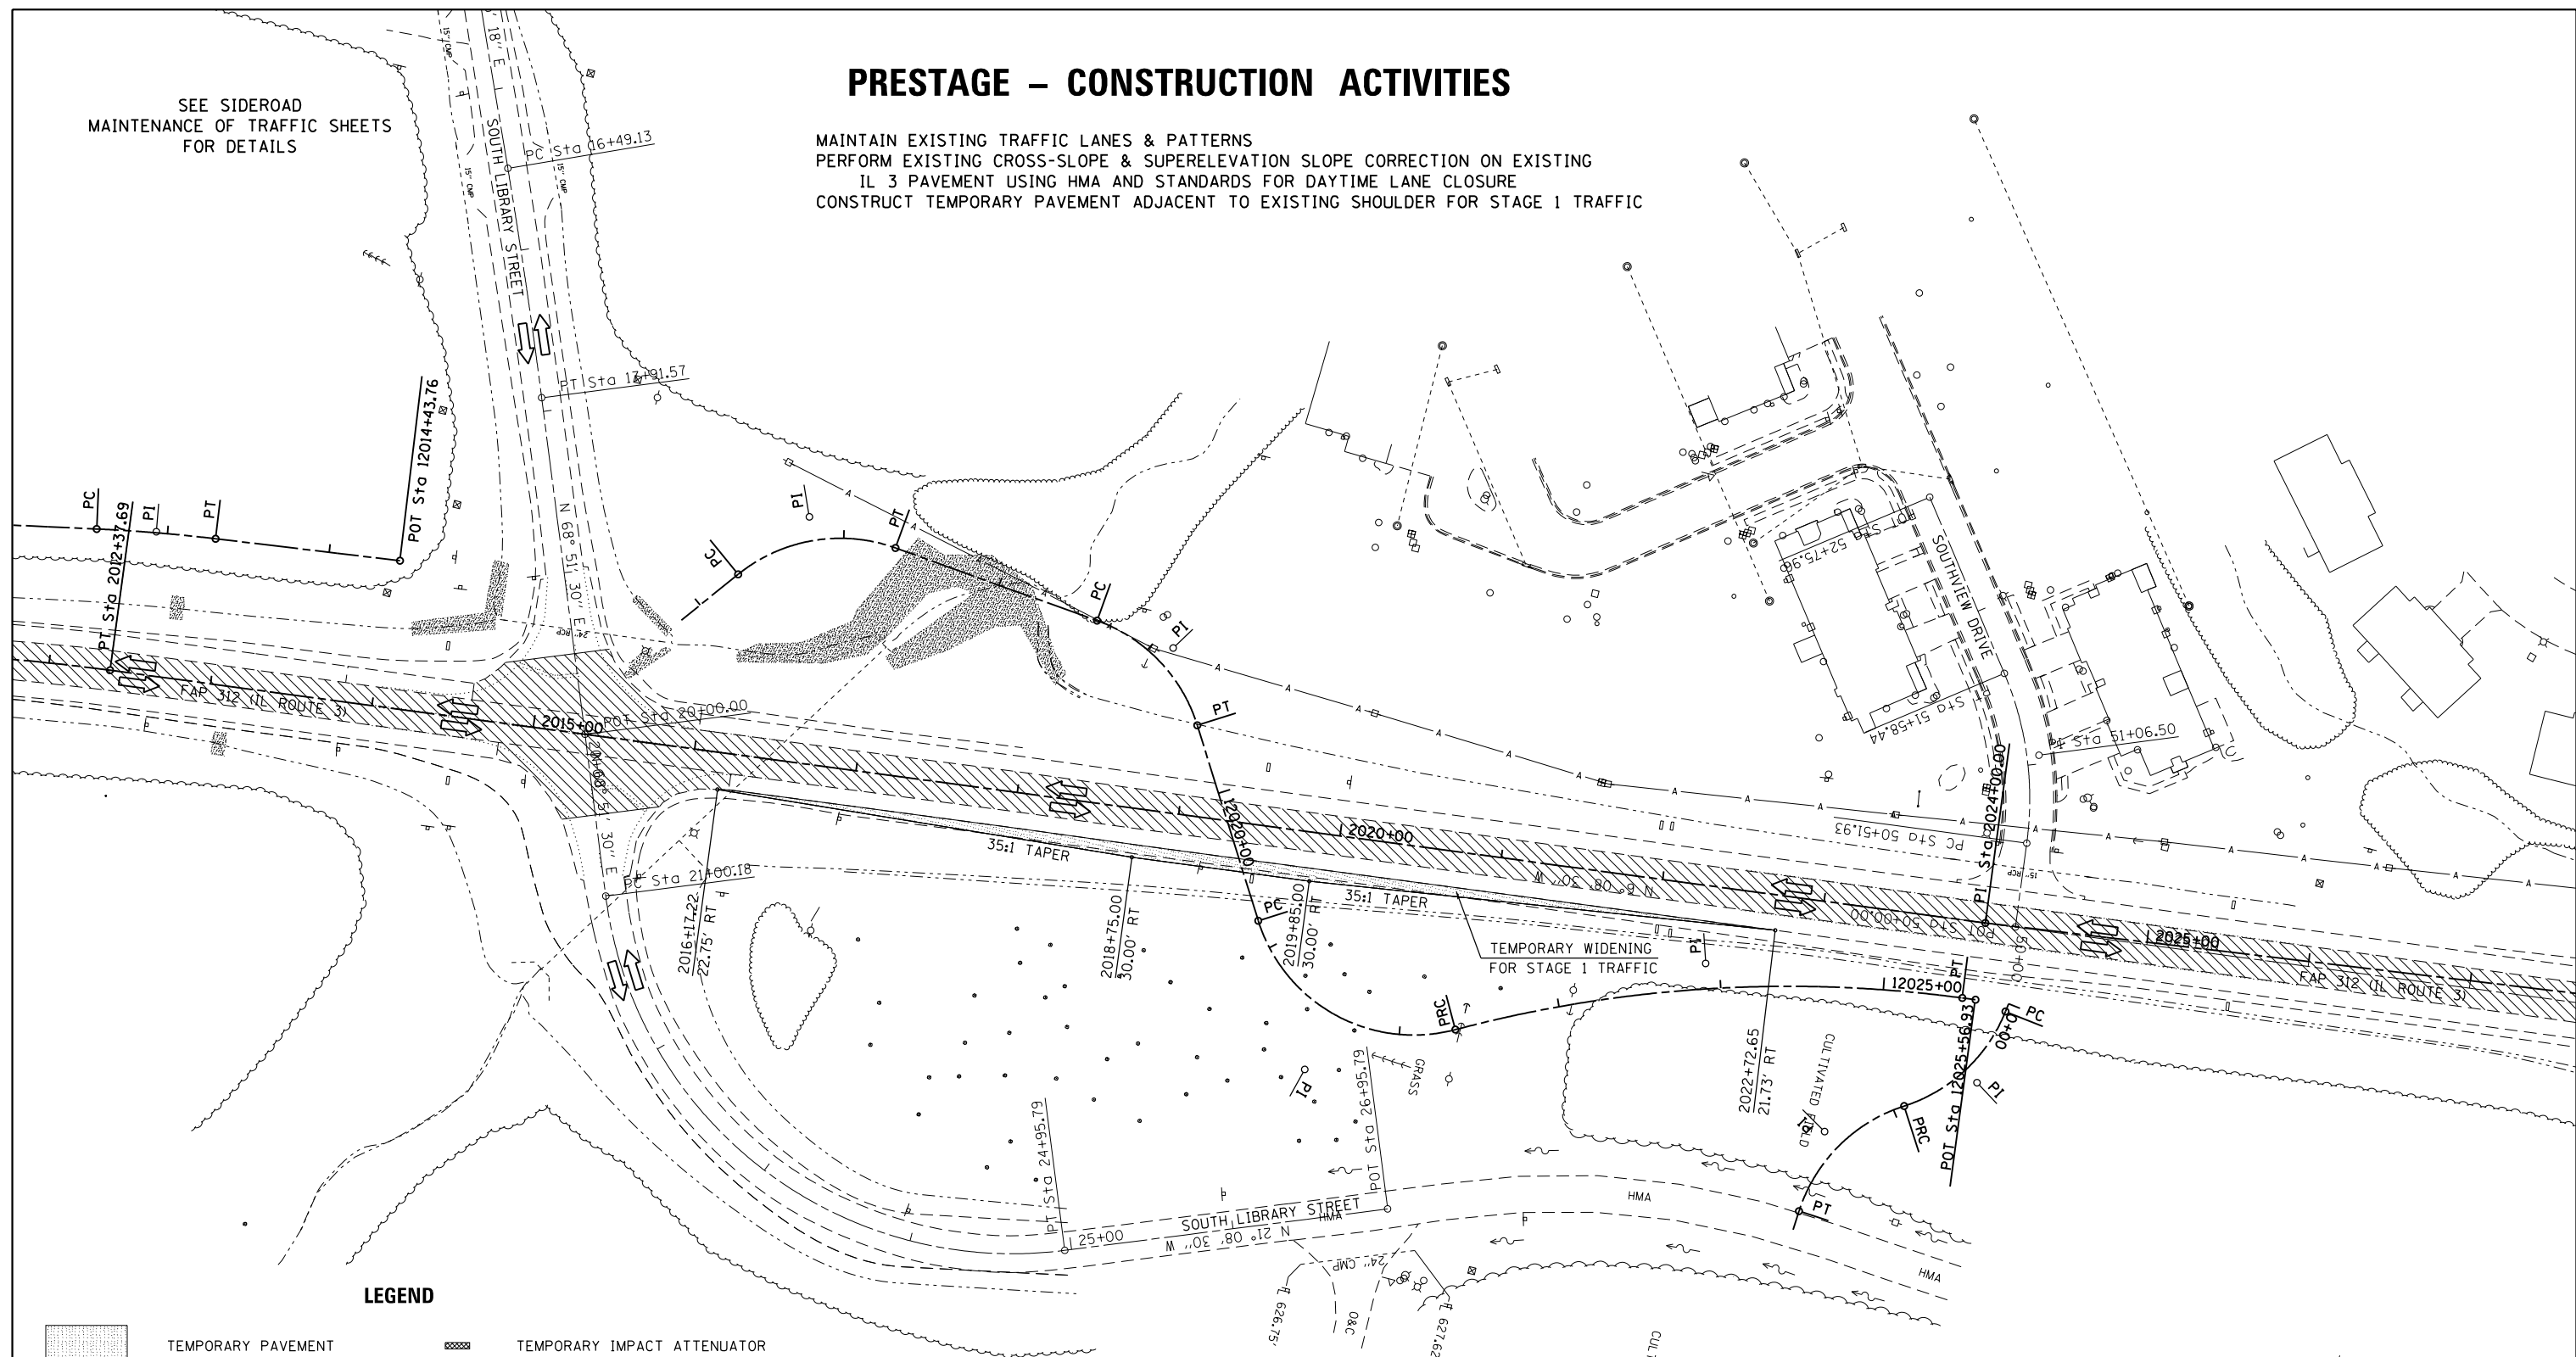


PRESTAGE - CONSTRUCTION ACTIVITIES

MAINTAIN EXISTING TRAFFIC LANES & PATTERNS
 PERFORM EXISTING CROSS-SLOPE & SUPERELEVATION SLOPE CORRECTION ON EXISTING
 IL 3 PAVEMENT USING HMA AND STANDARDS FOR DAYTIME LANE CLOSURE
 CONSTRUCT TEMPORARY PAVEMENT ADJACENT TO EXISTING SHOULDER FOR STAGE 1 TRAFFIC

SEE SIDEROAD
 MAINTENANCE OF TRAFFIC SHEETS
 FOR DETAILS



LEGEND

- | | | | |
|---|-----------------------|---|---|
|  | TEMPORARY PAVEMENT |  | TEMPORARY IMPACT ATTENUATOR |
|  | PRESTAGE CONSTRUCTION |  | TRAFFIC FLOW ARROW |
|  | STAGE 1 CONSTRUCTION |  | DRUM WITH STEADY BURNING BI-DIRECTIONAL LIGHT |
|  | STAGE 2 CONSTRUCTION |  | TEMPORARY CONCRETE BARRIER |
|  | STAGE 3 CONSTRUCTION | | |

SEE SIDEROAD
 MAINTENANCE OF TRAFFIC SHEETS
 FOR DETAILS



LAST SAVED = 1/25/2013
 PEN TABLE = W:\444\441
 PLOT DRIVER = pdfplotlayers.batcf9

FILE NAME =	USER NAME = beriechmann	DESIGNED -	REVISED -
1:\1001100\Phase II - 76817\Cad\T\Plans\062_0876817-sht-Staging-0-IL3-02.dgn		DRAWN -	REVISED -
		CHECKED -	REVISED -
PLOT DATE = 1/25/2013 3:30:40 PM		DATE -	REVISED -

STATE OF ILLINOIS
 DEPARTMENT OF TRANSPORTATION

HORNER &
 SHIRIN, INC.
 ENGINEERS

SUGGESTED STAGES OF CONSTRUCTION
 AND TRAFFIC CONTROL
 PRESTAGE - STA 2019+30.00

SCALE: 1" = 50' SHEET NO. 8 OF 46 SHEETS STA. 2012+00.00 TO STA. 2027+00.00

F.A.P. RTE.	SECTION	COUNTY	TOTAL SHEETS	SHEET NO.
312	68-WRS-1	MONROE	670	167
CONTRACT NO. 76817				
ILLINOIS FED. AID PROJECT				