








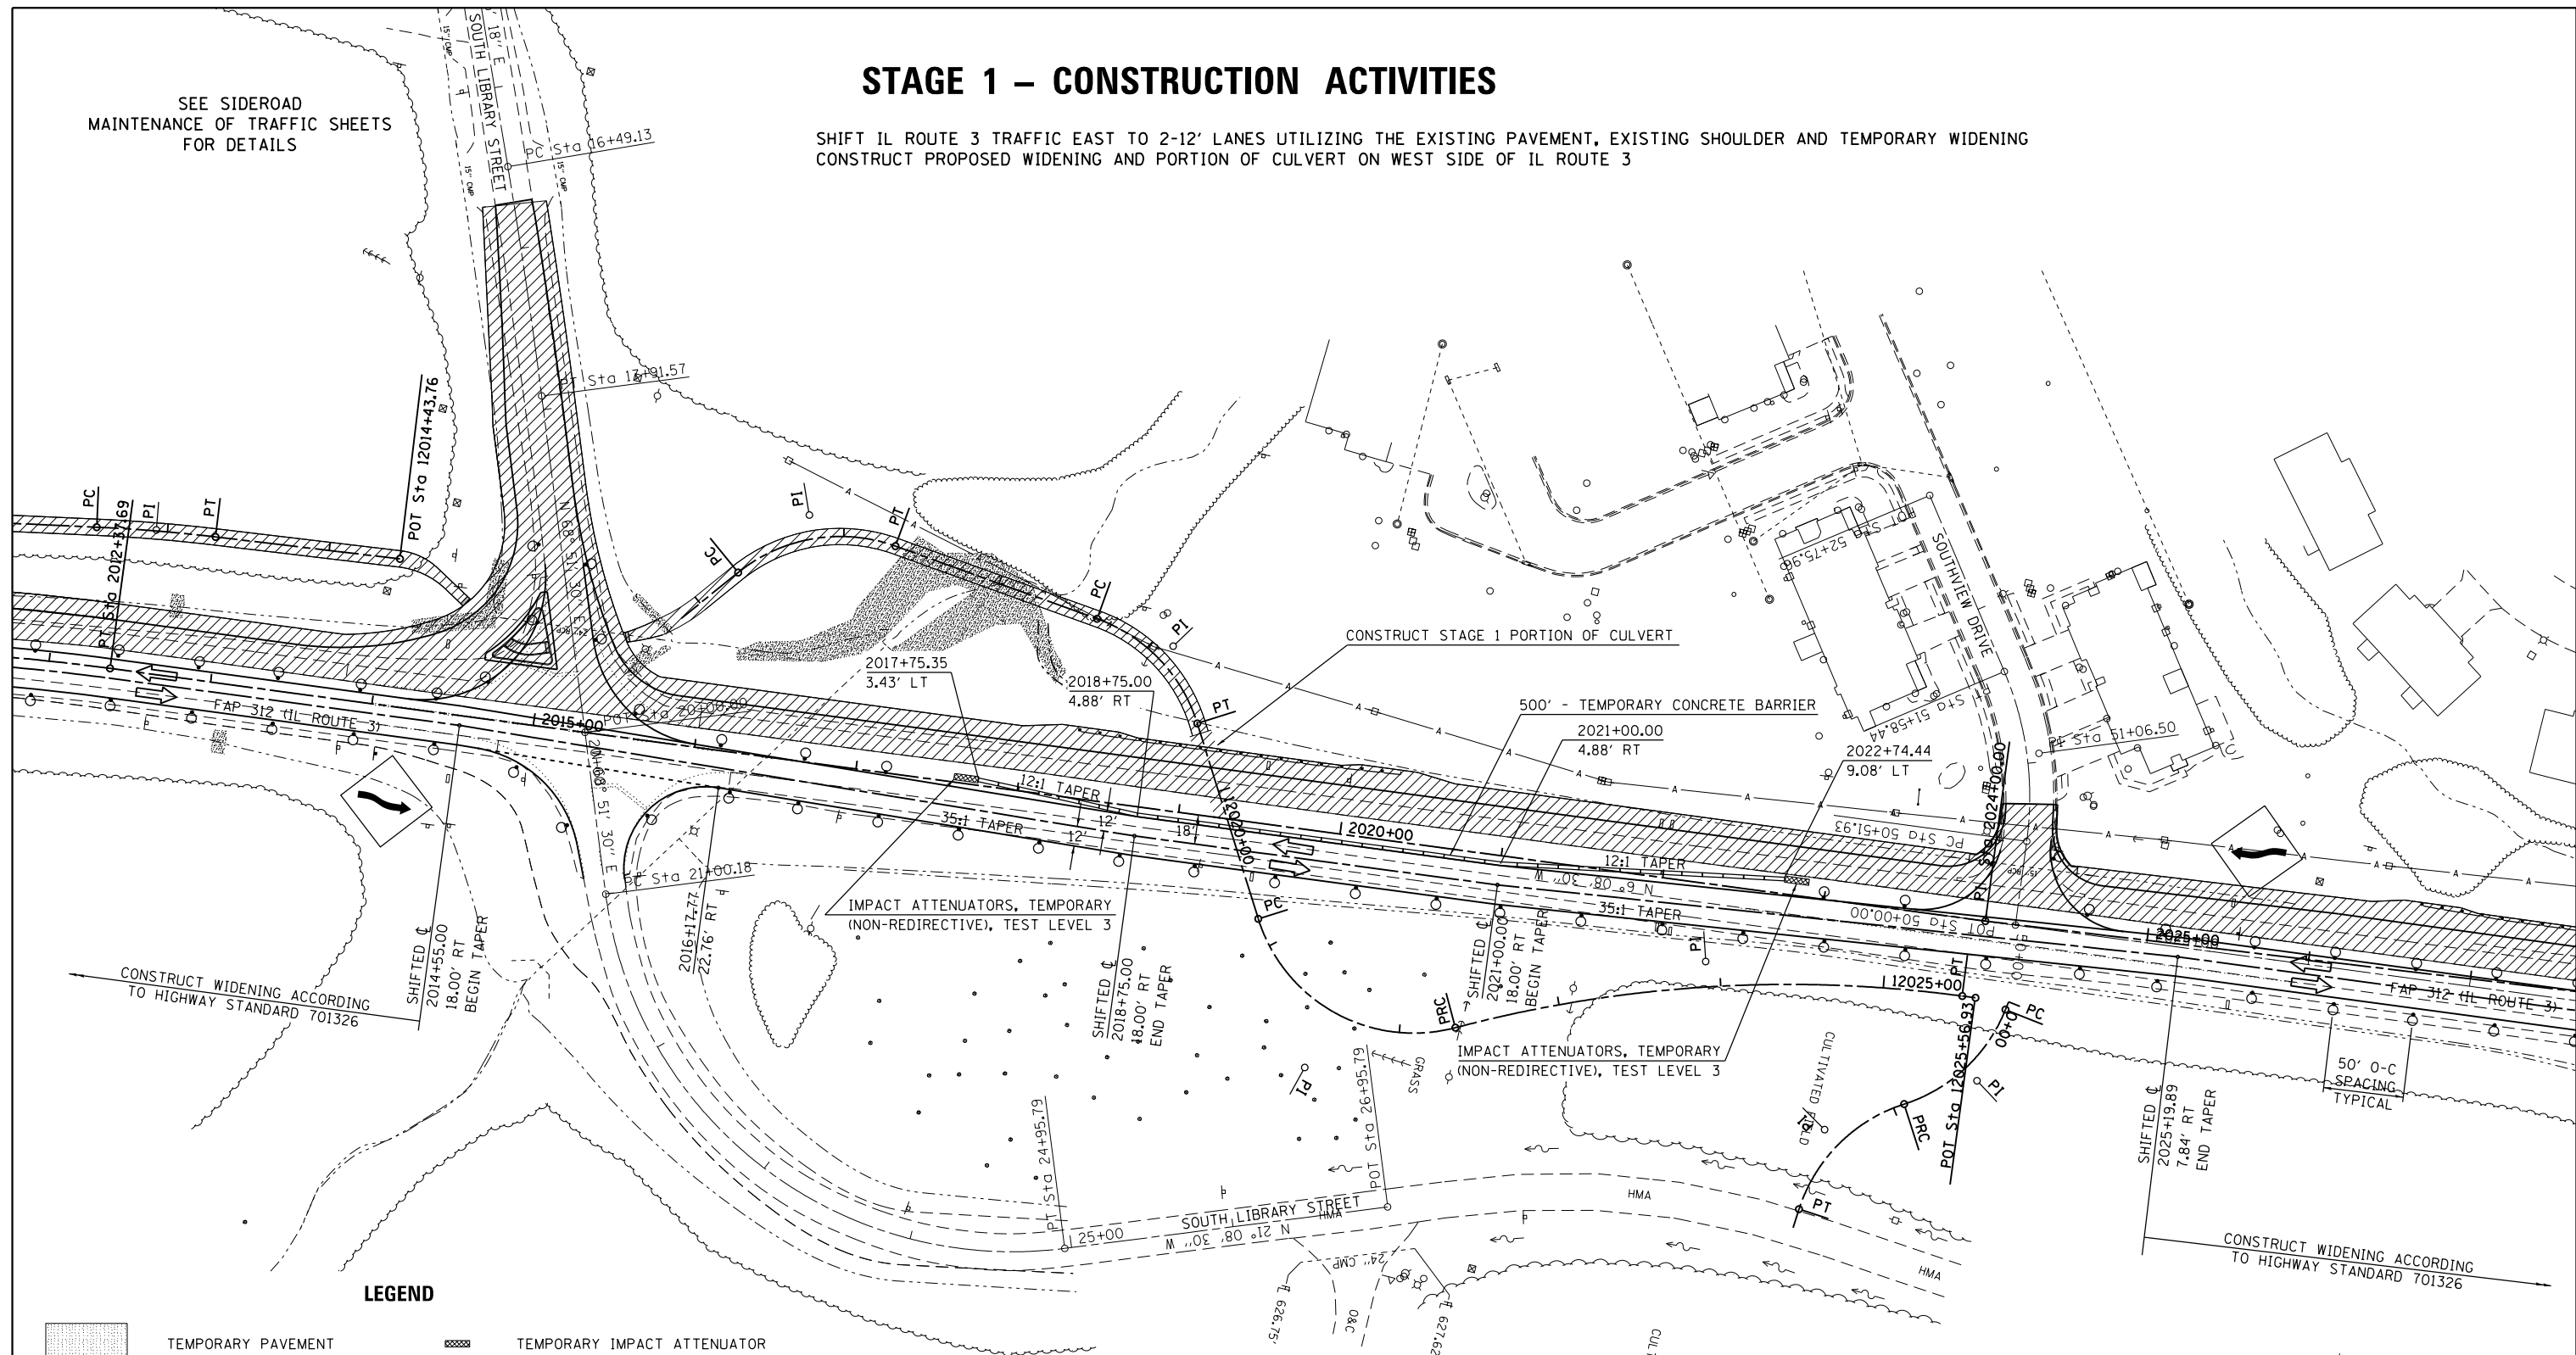


STAGE 1 – CONSTRUCTION ACTIVITIES

SHIFT IL ROUTE 3 TRAFFIC EAST TO 2-12' LANES UTILIZING THE EXISTING PAVEMENT, EXISTING SHOULDER AND TEMPORARY WIDENING
 CONSTRUCT PROPOSED WIDENING AND PORTION OF CULVERT ON WEST SIDE OF IL ROUTE 3

SEE SIDEROAD
 MAINTENANCE OF TRAFFIC SHEETS
 FOR DETAILS

 

LEGEND

-  TEMPORARY PAVEMENT
-  PRESTAGE CONSTRUCTION
-  STAGE 1 CONSTRUCTION
-  STAGE 2 CONSTRUCTION
-  STAGE 3 CONSTRUCTION
-  TEMPORARY IMPACT ATTENUATOR
-  TRAFFIC FLOW ARROW
-  DRUM WITH STEADY BURNING BI-DIRECTIONAL LIGHT
-  TEMPORARY CONCRETE BARRIER

SEE SIDEROAD
 MAINTENANCE OF TRAFFIC SHEETS
 FOR DETAILS

TAPER RATES SHOWN FOR STAGE 1 TRAFFIC ARE
 BASED ON EXISTING ϕ IL ROUTE 3.
 STATIONS AND OFFSETS REFERENCE PROPOSED ϕ IL ROUTE 3



LAST SAVED = 1/25/2013
 PEN TABLE = V:\PEN\441
 PLOT DRIVER = pdfplotlayers.pltcf9

FILE NAME =	USER NAME = beriechmann	DESIGNED -	REVISED -
I:\1001100\Phase II - 76817\Cad\T\Plans\062_0876817-sht-Staging-1-IL3-02.dgn		DRAWN -	REVISED -
		CHECKED -	REVISED -
PLOT DATE = 1/25/2013 3:30:42 PM		DATE -	REVISED -

STATE OF ILLINOIS
 DEPARTMENT OF TRANSPORTATION

**HORNER &
 SHIFRIN, INC.
 ENGINEERS**

**SUGGESTED STAGES OF CONSTRUCTION
 AND TRAFFIC CONTROL**
 STAGE 1 - STA 2019+30.00

SCALE: 1" = 50' SHEET NO. 9 OF 46 SHEETS STA. 2012+00.00 TO STA. 2027+00.00

F.A.P. RTE.	SECTION	COUNTY	TOTAL SHEETS	SHEET NO.
312	68-WRS-1	MONROE	760	168
				CONTRACT NO. 76817
ILLINOIS FED. AID PROJECT				