


NOTE: PERMANENT ROUNDABOUT SIGNING SHALL BE PLACED AS SOON AS FEASIBLE.
WHERE NECESSARY, SIGNAGE MAY BE PLACED ON TEMPORARY SUPPORTS.

**APPLICABLE
TRAFFIC CONTROL
HIGHWAY STANDARDS**

- 701001
- 701006
- 701011
- 701201
- 701206
- 701301
- 701306
- 701311
- 701326
- 701336
- 701501
- 701502
- 701602
- 701701
- 701801
- 701901

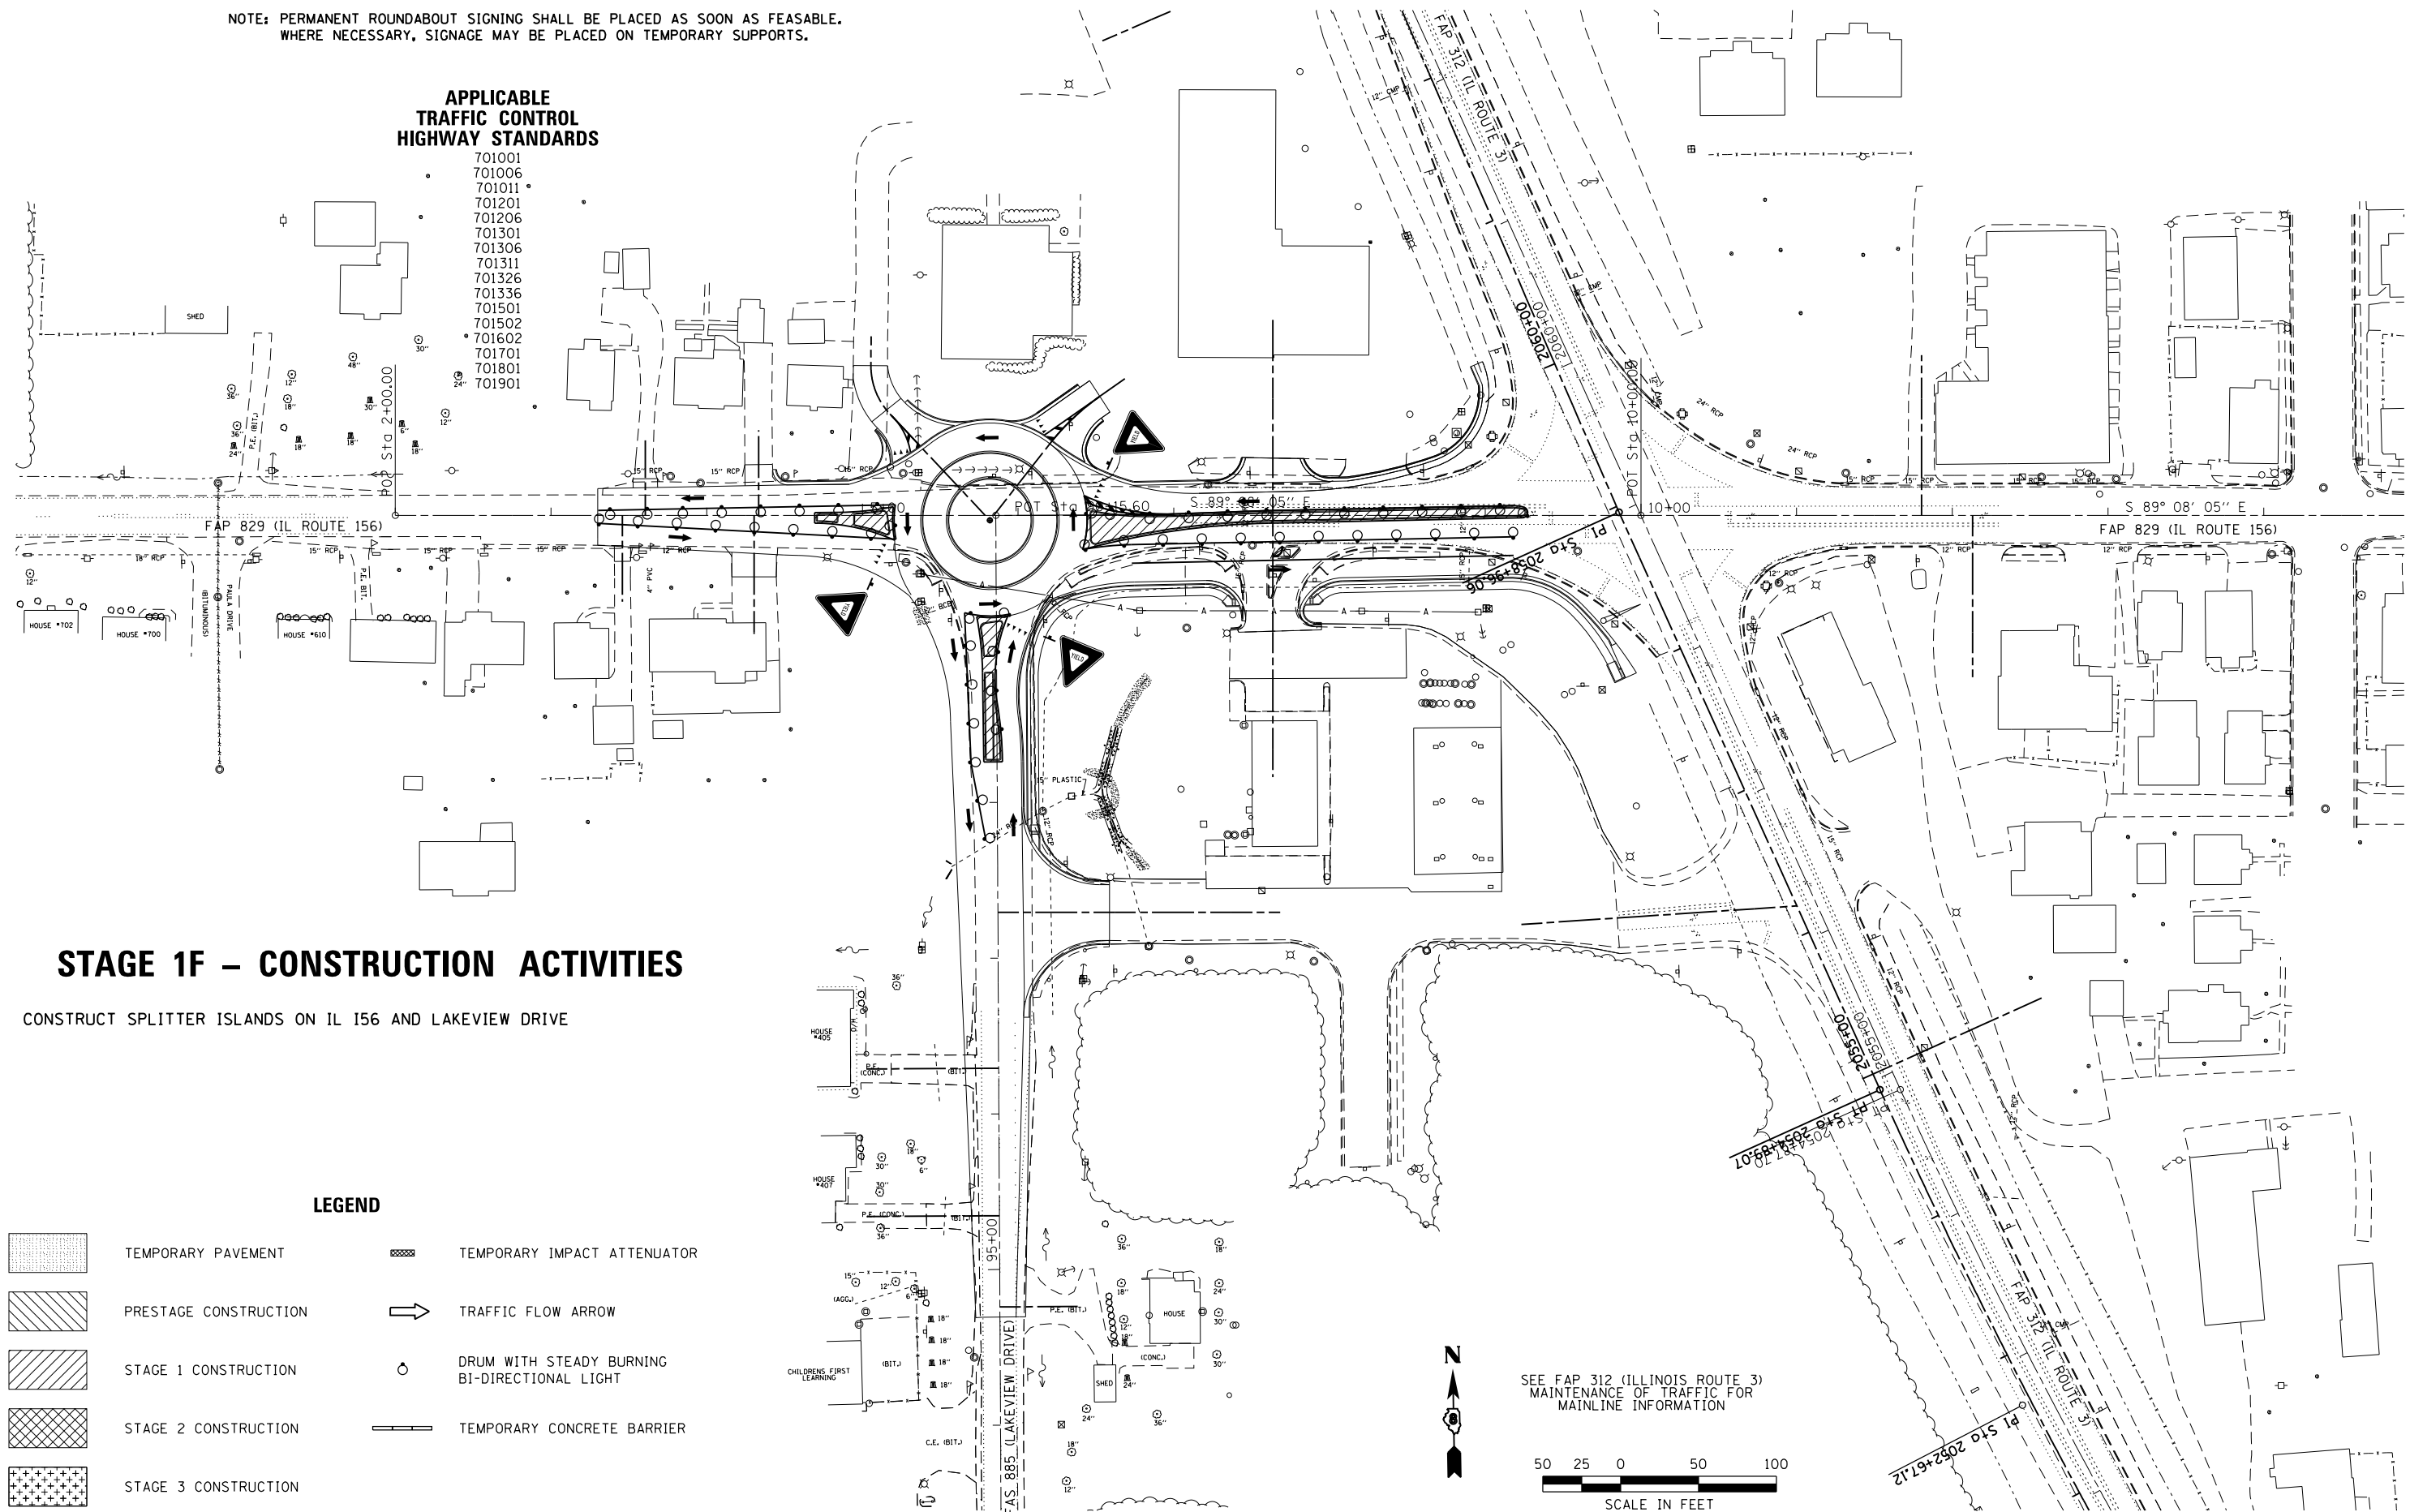

STAGE 1F – CONSTRUCTION ACTIVITIES

CONSTRUCT SPLITTER ISLANDS ON IL 156 AND LAKEVIEW DRIVE

LEGEND

- TEMPORARY PAVEMENT
- PRESTAGE CONSTRUCTION
- STAGE 1 CONSTRUCTION
- STAGE 2 CONSTRUCTION
- STAGE 3 CONSTRUCTION
- TEMPORARY IMPACT ATTENUATOR
- TRAFFIC FLOW ARROW
- DRUM WITH STEADY BURNING BI-DIRECTIONAL LIGHT
- TEMPORARY CONCRETE BARRIER

LAST SAVED = 1/22/2013
PEN TABLE = 1/24/2013
PLOT DRIVER = pdfplotlayers.pltcf9

FILE NAME =	USER NAME = beriechmann	DESIGNED -	REVISED -
1:\1001100\Phase II - 76817\Cad\T\Plans\066_0876817-sht-Staging-1F-IL156.dgn		DRAWN -	REVISED -
		CHECKED -	REVISED -
PLOT DATE = 1/25/2013 3:31:10 PM		DATE -	REVISED -

**STATE OF ILLINOIS
DEPARTMENT OF TRANSPORTATION**

**HORNER &
SHIRIN, INC.
ENGINEERS**

**SUGGESTED STAGES OF CONSTRUCTION
AND TRAFFIC CONTROL**
STAGE 1F - FAP 829 (IL ROUTE 156)

SCALE: 1" = 50' SHEET NO. 27 OF 46 SHEETS STA. 2108+00.00 TO STA. 2122+00.00

F.A.P. RTE.	SECTION	COUNTY	TOTAL SHEETS	SHEET NO.
312	68-WRS-1	MONROE	760	186
CONTRACT NO. 76817				

ILLINOIS FED. AID PROJECT