


STAGE 1A - CONSTRUCTION ACTIVITIES

CONSTRUCT WIDENING, CURB & GUTTER AND SIDEWALK ALONG WEST LEG OF ILLINOIS AVENUE

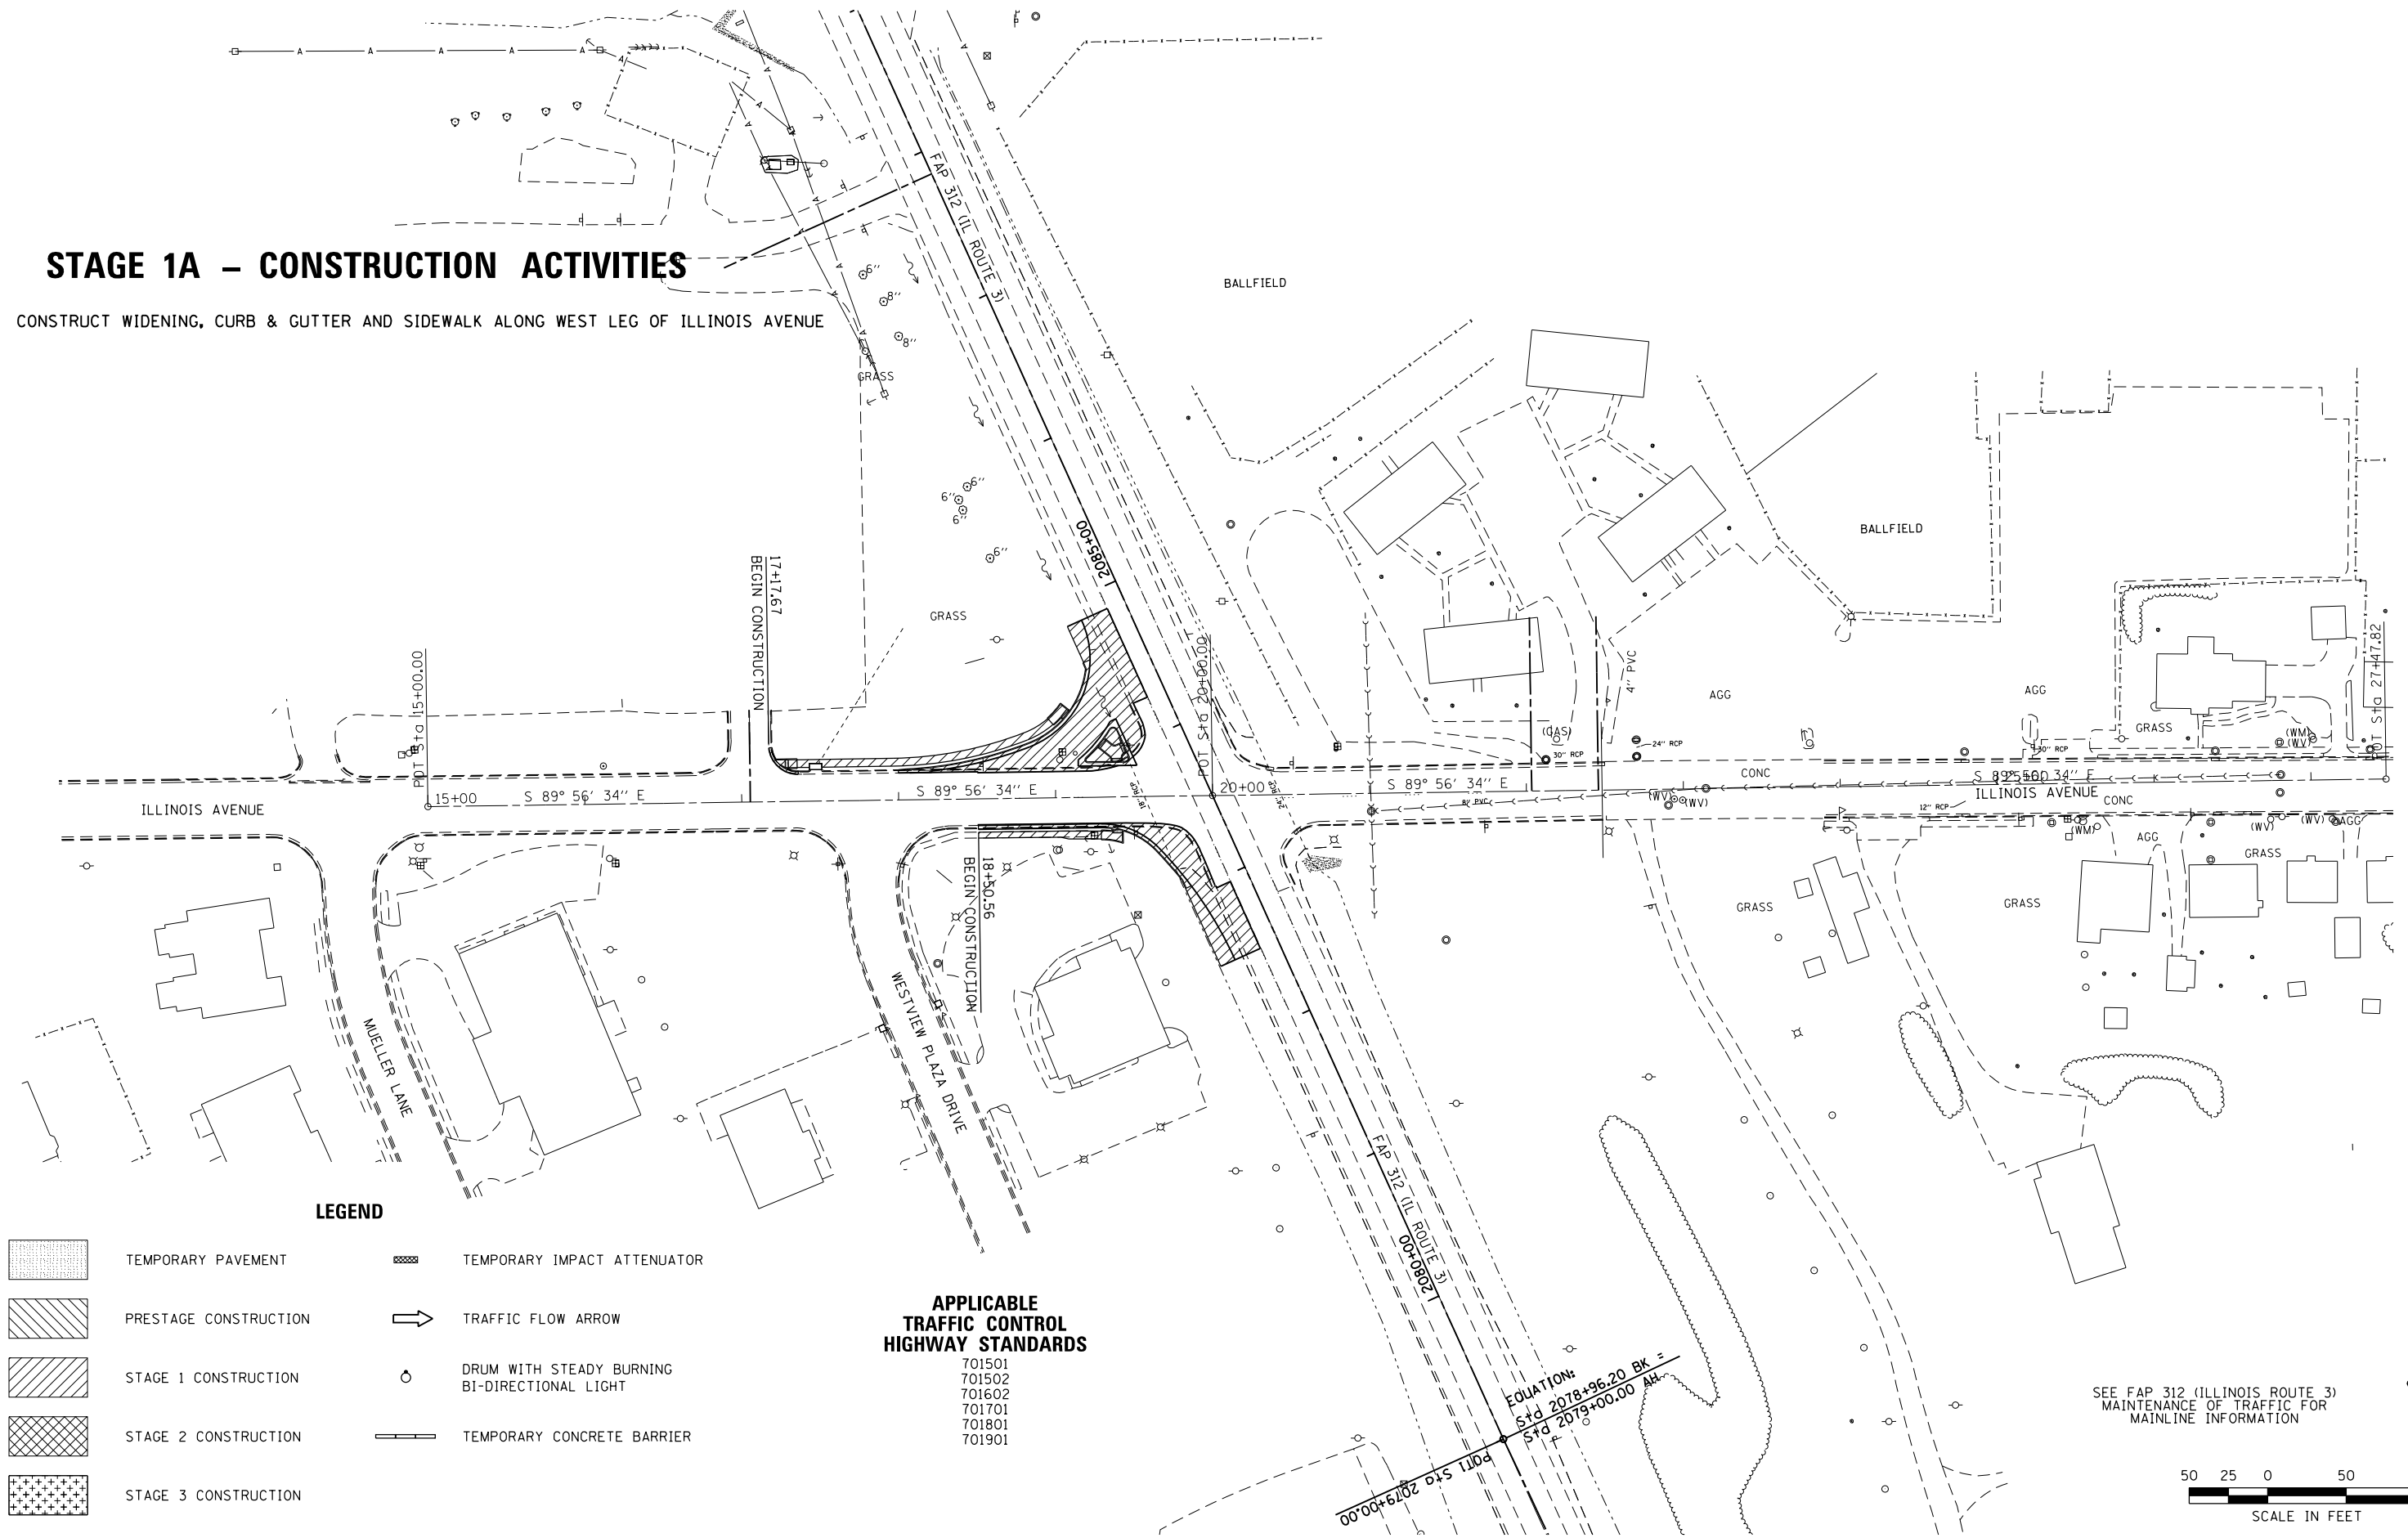


LEGEND

- TEMPORARY PAVEMENT
- PRESTAGE CONSTRUCTION
- STAGE 1 CONSTRUCTION
- STAGE 2 CONSTRUCTION
- STAGE 3 CONSTRUCTION
- TEMPORARY IMPACT ATTENUATOR
- TRAFFIC FLOW ARROW
- DRUM WITH STEADY BURNING BI-DIRECTIONAL LIGHT
- TEMPORARY CONCRETE BARRIER

APPLICABLE TRAFFIC CONTROL HIGHWAY STANDARDS

- 701501
- 701502
- 701602
- 701701
- 701801
- 701901

SEE FAP 312 (ILLINOIS ROUTE 3) MAINTENANCE OF TRAFFIC FOR MAINLINE INFORMATION

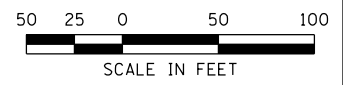

LAST SAVED = 1/25/2013 3:31:16 PM
 PEN TABLE = 1/25/2013 3:31:16 PM
 PLOT DRIVER = pdfplotlayers.plt

FILE NAME =	USER NAME = beriechmann	DESIGNED -	REVISED -
I:\1001100\Phase II - 76817\Cad\T\Plans\067_0876817-sht-Staging-1A-Illinois.dgn		DRAWN -	REVISED -
		CHECKED -	REVISED -
PLOT DATE = 1/25/2013 3:31:16 PM		DATE -	REVISED -

STATE OF ILLINOIS
DEPARTMENT OF TRANSPORTATION

HORNER & SHIFRIN, INC.
ENGINEERS

SUGGESTED STAGES OF CONSTRUCTION AND TRAFFIC CONTROL
STAGE 1A - ILLINOIS AVENUE

F.A.P. RTE.	SECTION	COUNTY	TOTAL SHEETS	SHEET NO.
312	68-WRS-1	MONROE	760	189
CONTRACT NO. 76817				

SCALE: 1" = 50' SHEET NO. 30 OF 46 SHEETS STA. 2108+00.00 TO STA. 2122+00.00

ILLINOIS FED. AID PROJECT