


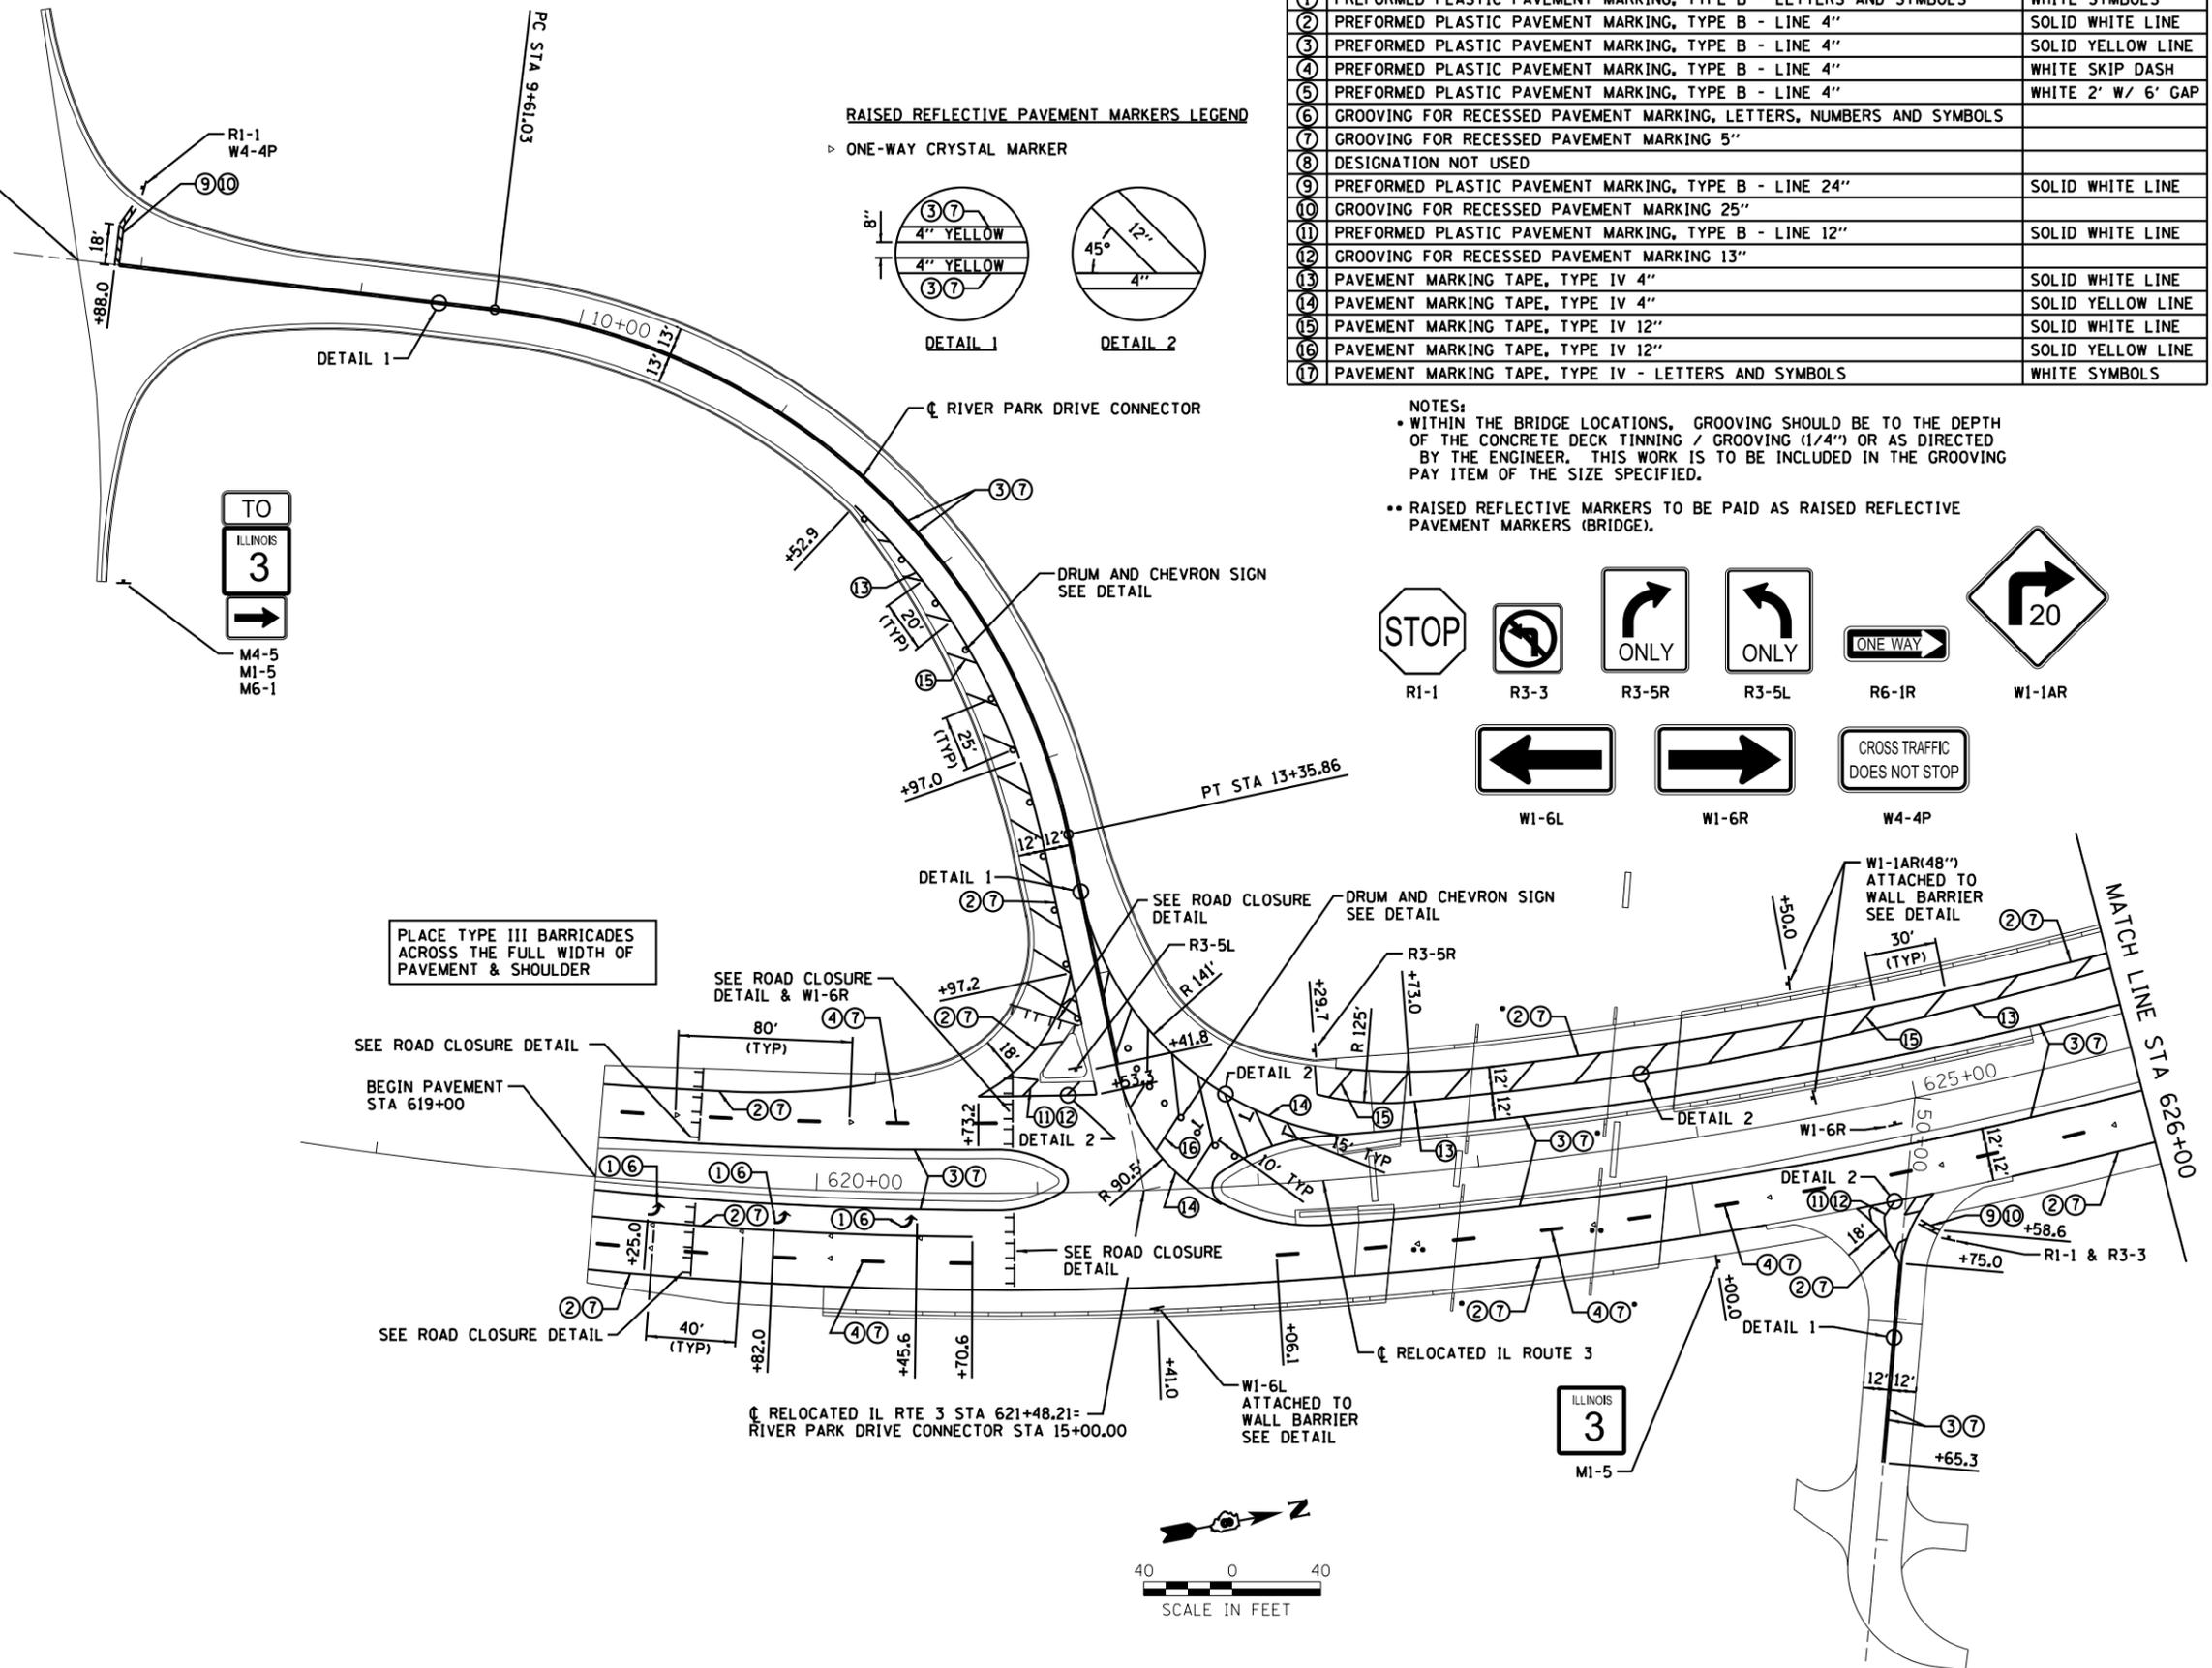


M4-5  
M1-5  
M6-1

RIVER PARK DRIVE  
STA 10+01.21=  
RIVER PARK DRIVE  
CONNECTOR  
STA 7+41.77




**RAISED REFLECTIVE PAVEMENT MARKERS LEGEND**

▷ ONE-WAY CRYSTAL MARKER

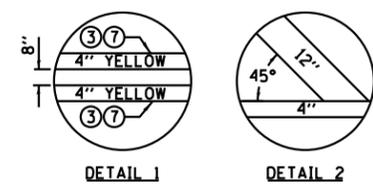


LEGEND		
①	PREFORMED PLASTIC PAVEMENT MARKING, TYPE B - LETTERS AND SYMBOLS	WHITE SYMBOLS
②	PREFORMED PLASTIC PAVEMENT MARKING, TYPE B - LINE 4"	SOLID WHITE LINE
③	PREFORMED PLASTIC PAVEMENT MARKING, TYPE B - LINE 4"	SOLID YELLOW LINE
④	PREFORMED PLASTIC PAVEMENT MARKING, TYPE B - LINE 4"	WHITE SKIP DASH
⑤	PREFORMED PLASTIC PAVEMENT MARKING, TYPE B - LINE 4"	WHITE 2' W/ 6' GAP
⑥	GROOVING FOR RECESSED PAVEMENT MARKING, LETTERS, NUMBERS AND SYMBOLS	
⑦	GROOVING FOR RECESSED PAVEMENT MARKING 5"	
⑧	DESIGNATION NOT USED	
⑨	PREFORMED PLASTIC PAVEMENT MARKING, TYPE B - LINE 24"	SOLID WHITE LINE
⑩	GROOVING FOR RECESSED PAVEMENT MARKING 25"	
⑪	PREFORMED PLASTIC PAVEMENT MARKING, TYPE B - LINE 12"	SOLID WHITE LINE
⑫	GROOVING FOR RECESSED PAVEMENT MARKING 13"	
⑬	PAVEMENT MARKING TAPE, TYPE IV 4"	SOLID WHITE LINE
⑭	PAVEMENT MARKING TAPE, TYPE IV 4"	SOLID YELLOW LINE
⑮	PAVEMENT MARKING TAPE, TYPE IV 12"	SOLID WHITE LINE
⑯	PAVEMENT MARKING TAPE, TYPE IV 12"	SOLID YELLOW LINE
⑰	PAVEMENT MARKING TAPE, TYPE IV - LETTERS AND SYMBOLS	WHITE SYMBOLS

NOTES:  
 • WITHIN THE BRIDGE LOCATIONS, GROOVING SHOULD BE TO THE DEPTH OF THE CONCRETE DECK TINNING / GROOVING (1/4") OR AS DIRECTED BY THE ENGINEER. THIS WORK IS TO BE INCLUDED IN THE GROOVING PAY ITEM OF THE SIZE SPECIFIED.  
 • RAISED REFLECTIVE MARKERS TO BE PAID AS RAISED REFLECTIVE PAVEMENT MARKERS (BRIDGE).

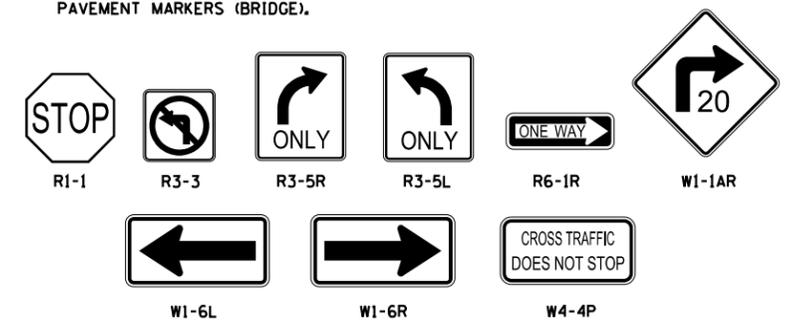

PLACE TYPE III BARRICADES  
ACROSS THE FULL WIDTH OF  
PAVEMENT & SHOULDER

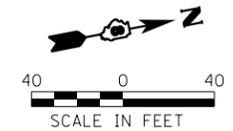

USER NAME = *USER*	DESIGNED - JJO	REVISED -
DRAWN - JJO	REVISIONS -	
PLOT SCALE = *SCALE*	CHECKED - PJM	REVISED -
PLOT DATE = *DATE*	DATE - 03/20/13	REVISED -

**STATE OF ILLINOIS  
DEPARTMENT OF TRANSPORTATION**

**PAVEMENT MARKING AND SIGNING PLAN  
RELOCATED IL RTE 3**

SCALE: SHEET NO. OF SHEETS STA. TO STA.

F.A.P. RTE.	SECTION	COUNTY	TOTAL SHEETS	SHEET NO.
788	520-1-2	ST. CLAIR	142	65
CONTRACT NO. 76850				
ILLINOIS FED. AID PROJECT				