




**NOTES:**

1. GRATE SHALL BE SIMILAR TO NEENAH FOUNDRY COMPANY NO. R-4341 DITCH GRATE, STOOL TYPE.
2. THE GRATE SHALL BE PERMANENTLY ATTACHED TO MANHOLE BY BOLTS OR OTHER MEHODS AS APPROVED BY THE ENGINEER.

**FRAME AND GRATE SPECIAL**

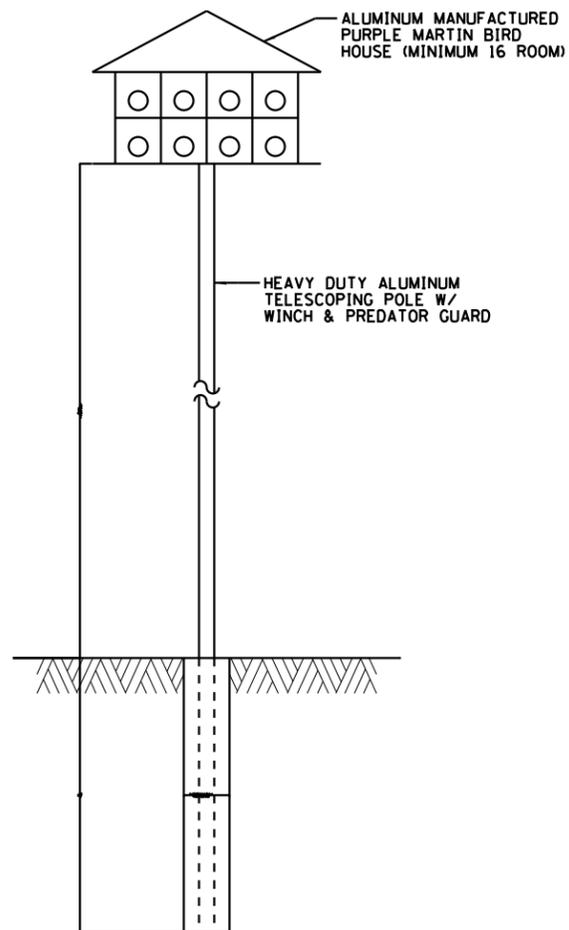

**BIRD HOUSE AND POLE DETAIL**

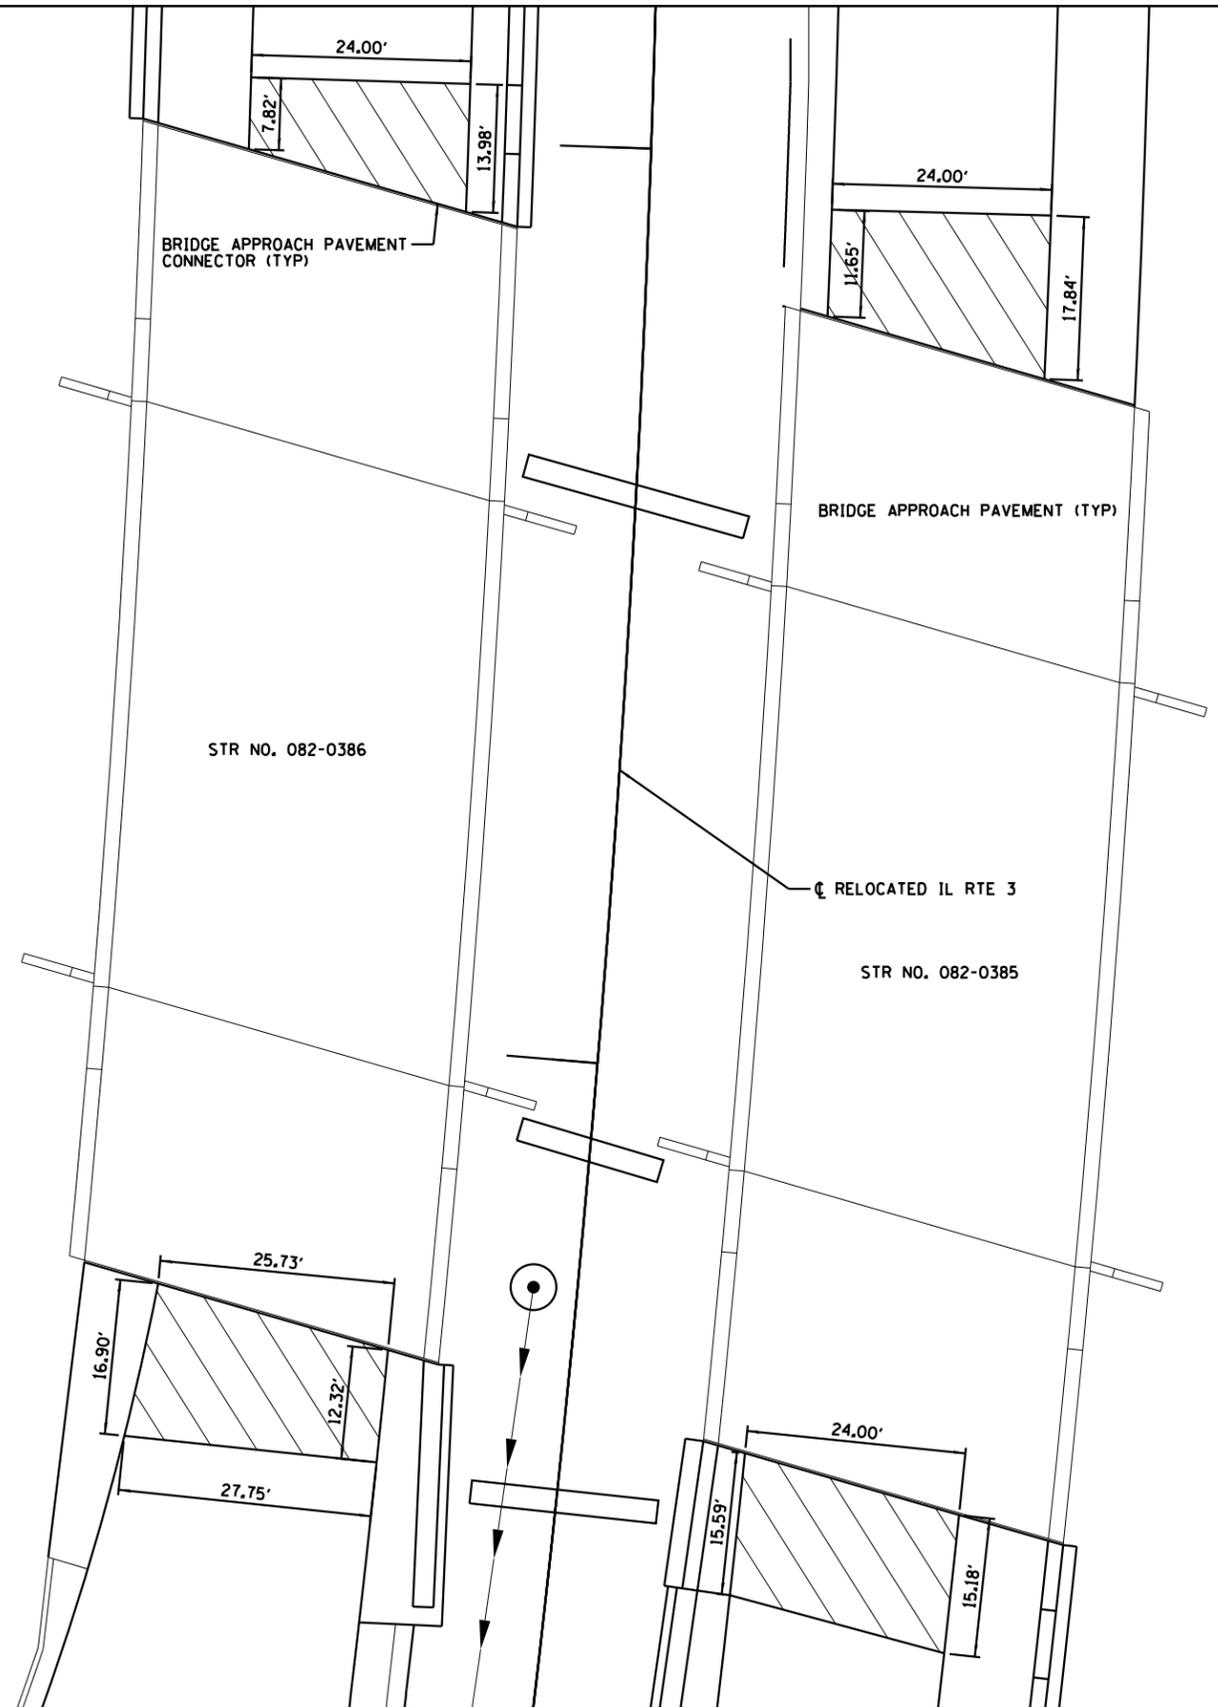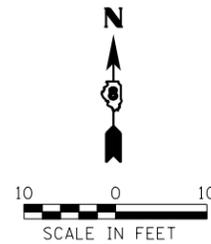

**BRIDGE APPROACH PAVEMENT CONNECTOR DETAIL**

USER NAME = \$USER*	DESIGNED - JJO	REVISED -
	DRAWN - JJO	REVISED -
PLOT SCALE = \$SCALE*	CHECKED - PJM	REVISED -
PLOT DATE = \$DATE*	DATE - 03/20/13	REVISED -

<b>MISCELLANEOUS DETAILS</b>				
SCALE:	SHEET NO.	OF SHEETS	STA.	TO STA.

F.A.P. RTE.	SECTION	COUNTY	TOTAL SHEETS	SHEET NO.
788	520-1-2	ST. CLAIR	142	76
<b>CONTRACT NO. 76850</b>				
ILLINOIS FED. AID PROJECT				