
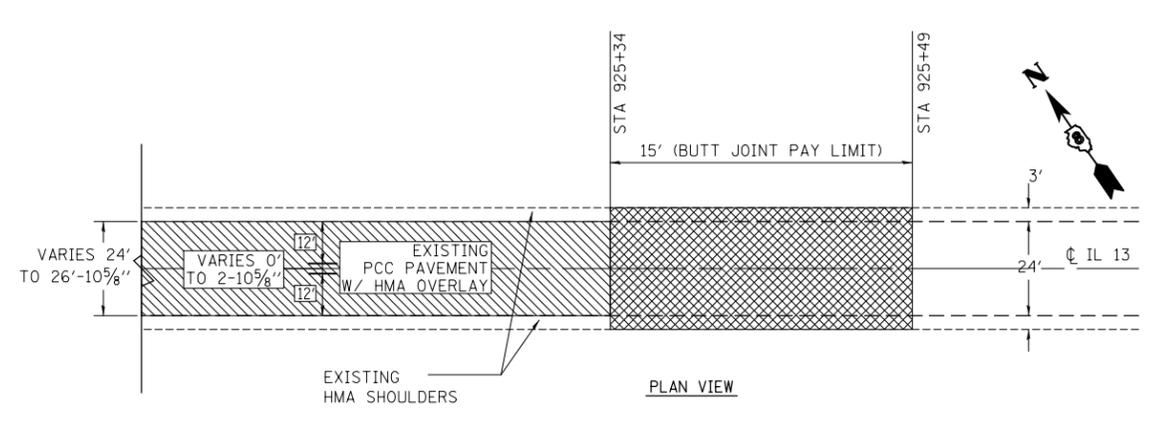



*COST OF SAWCUT TO BE INCLUDED WITH REMOVAL PAY ITEM

*COST OF SAWCUT TO BE INCLUDED WITH REMOVAL PAY ITEM

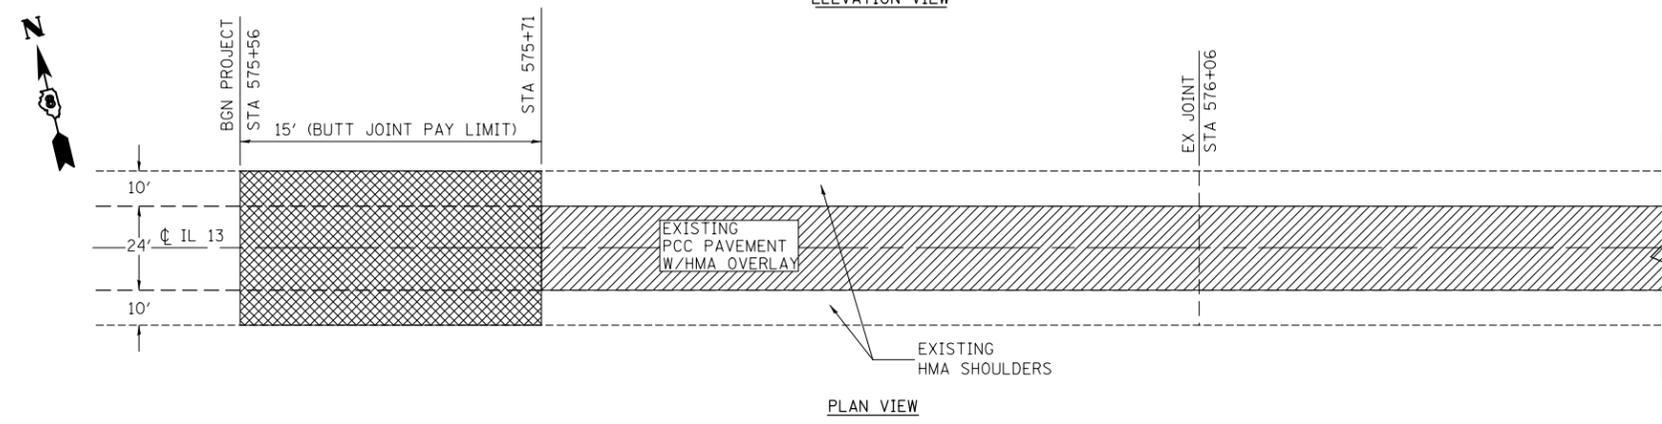


HOT-MIX ASPHALT SURFACE REMOVAL - BUTT JOINT
STA 575+56 TO STA 575+71

HOT-MIX ASPHALT SURFACE REMOVAL - BUTT JOINT
STA 925+34 TO STA 925+49

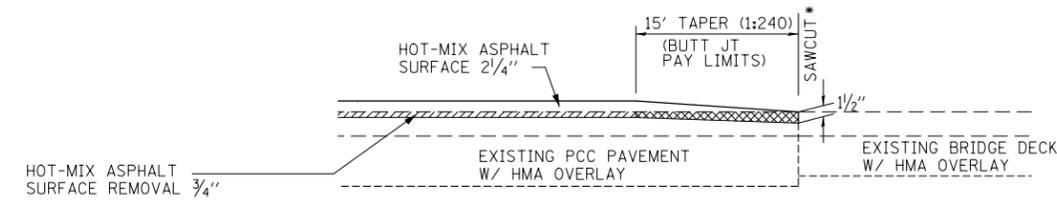

* COST OF SAW CUT TO BE INCLUDED WITH REMOVAL PAY ITEM

ELEVATION VIEW-WEST END
EAST END SIMILAR

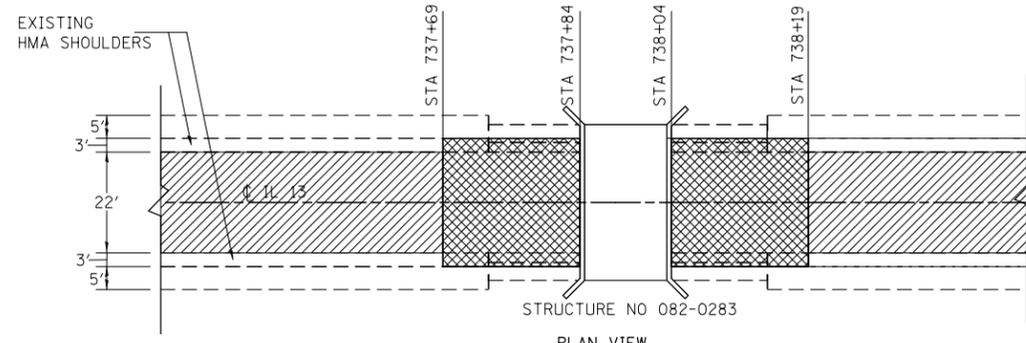

HOT-MIX ASPHALT SURFACE REMOVAL - BUTT JOINT
STA 737+69 TO STA 737+84
STA 738+04 TO STA 738+19

- HOT-MIX ASPHALT SURFACE REMOVAL
- HOT-MIX ASPHALT SURFACE REMOVAL - BUTT JOINT

FILE NAME =	USER NAME = challandeske	DESIGNED -	REVISED -	STATE OF ILLINOIS DEPARTMENT OF TRANSPORTATION	BUTT JOINT DETAILS			F.A.P. RTE.	SECTION	COUNTY	TOTAL SHEETS	SHEET NO.
et:\pw\work\p\dot\challandeske\d0115523\0876E88-sh-t-details.dgn		DRAWN -	REVISED -		103	(23,24)RS-4	ST. CLAIR	54	50	CONTRACT NO. 76E88		
PLOT SCALE = 40.0000' / in.		CHECKED -	REVISED -		SCALE: N/A	SHEET NO. 1 OF 1 SHEETS	STA.	TO STA.	ILLINOIS FED. AID PROJECT			
PLOT DATE = 3/22/2013		DATE -	REVISED -									