


TRAFFIC BARRIER TERMINAL, TYPE 1 (SPECIAL) TANGENT

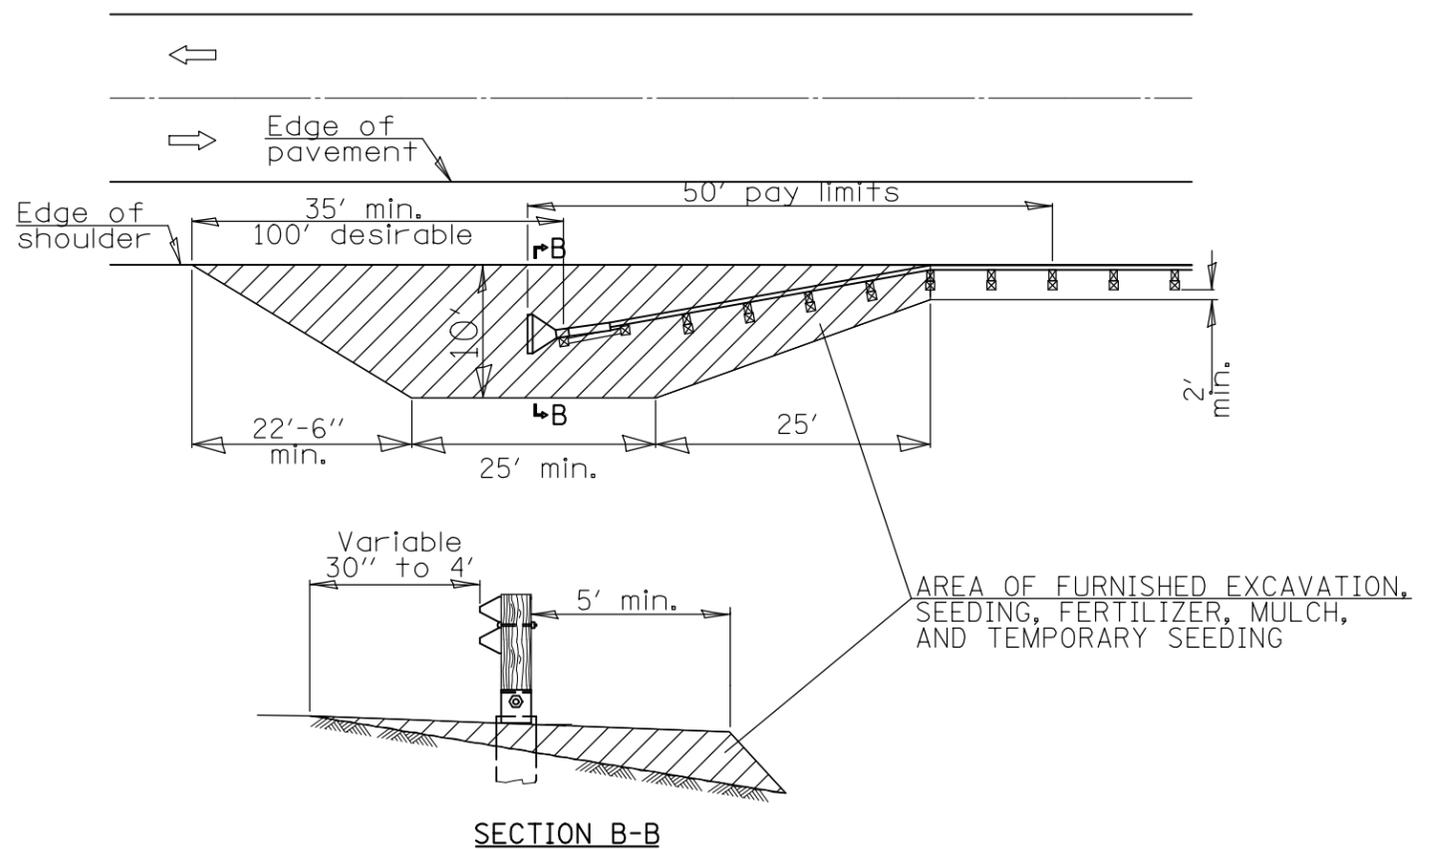

TRAFFIC BARRIER TERMINAL, TYPE 1 (SPECIAL) FLARED

SEE SCHEDULES OF QUANTITIES ON SHEET 13 FOR LOCATIONS AND ESTIMATED QUANTITIES.

FILE NAME =	USER NAME = conoverpj	DESIGNED -	REVISED -
et:\pwork\pwork\conoverpj\d0280257\d076f24-sht-eros.dgn		DRAWN -	REVISED -
	PLOT SCALE = 100.0000' / in.	CHECKED -	REVISED -
	PLOT DATE = 3/22/2013	DATE -	REVISED -

STATE OF ILLINOIS  
DEPARTMENT OF TRANSPORTATION

EROSION AND SEDIMENT CONTROL DETAILS

SCALE: SHEET NO. 1 OF 2 SHEETS STA. TO STA.

F.A.P. RTE.	SECTION	COUNTY	TOTAL SHEETS	SHEET NO.
304	(6,4,2)RS-3	JERSEY	52	44
CONTRACT NO. 76F24				
FED. ROAD DIST. NO. ILLINOIS FED. AID PROJECT				