
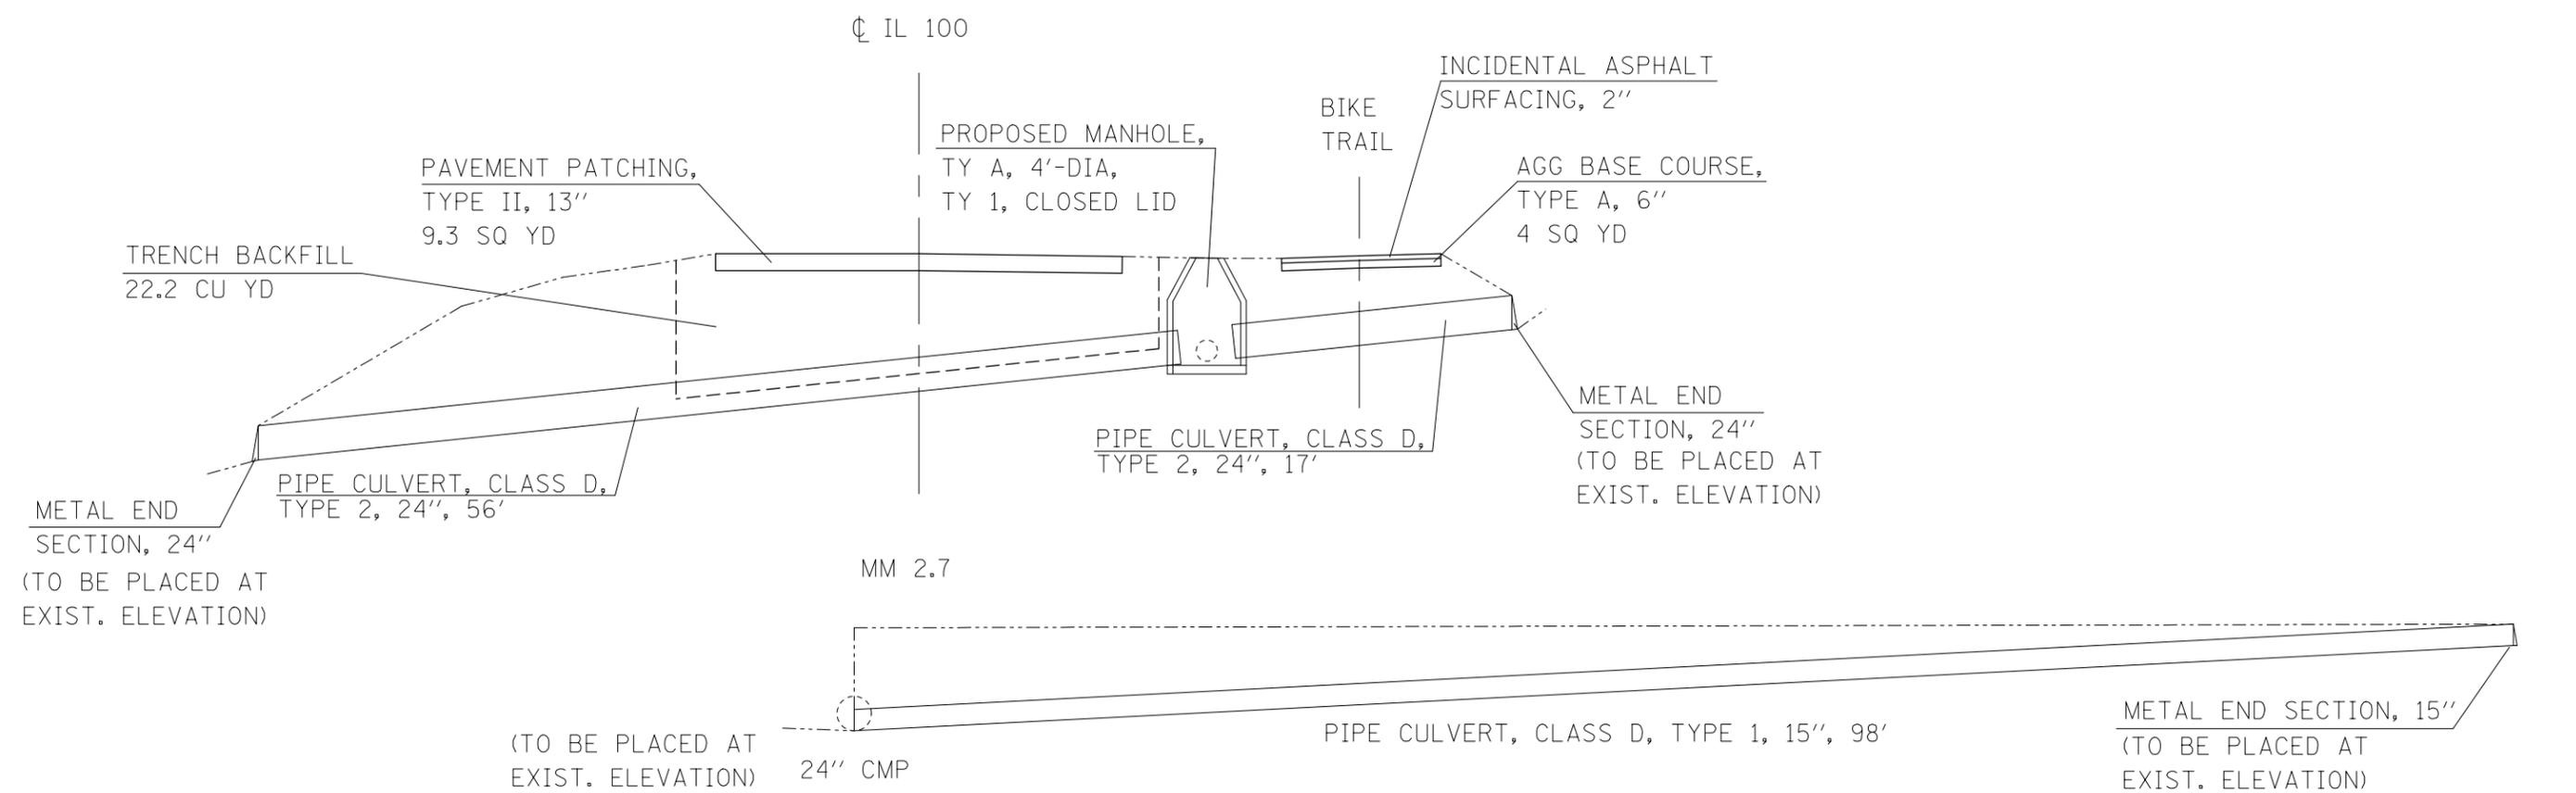
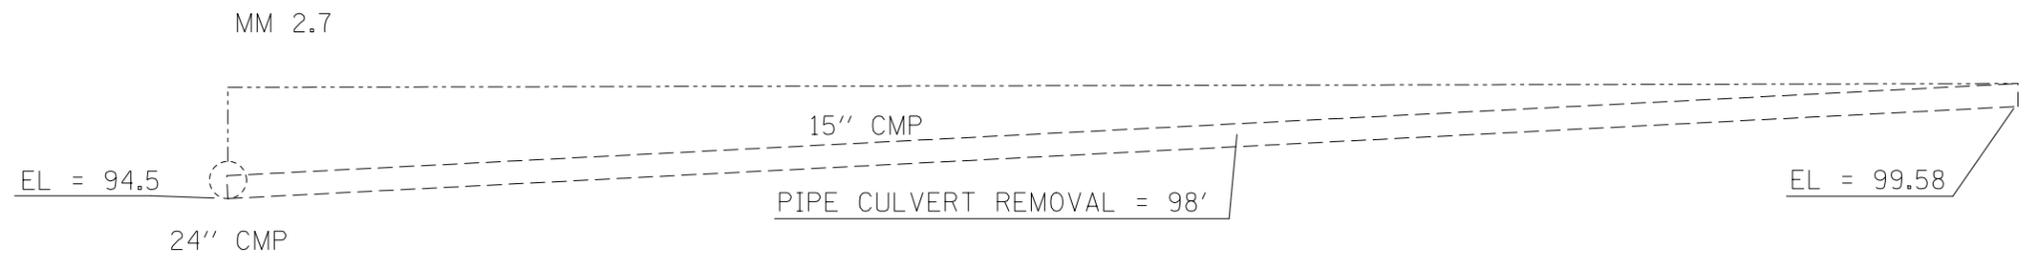


THE COST OF THE CONNECTING BANDS WILL BE INCLUDED IN THE CULVERT PAY ITEMS.

HEADWALL REMOVAL TO BE INCLUDED IN THE COST OF PIPE REMOVAL.

ELEVATIONS AND DISTANCES WERE SUPPLIED BY FIELD PERSONNEL. THEY SHOULD BE CONSIDERED AS APPROXIMATE.

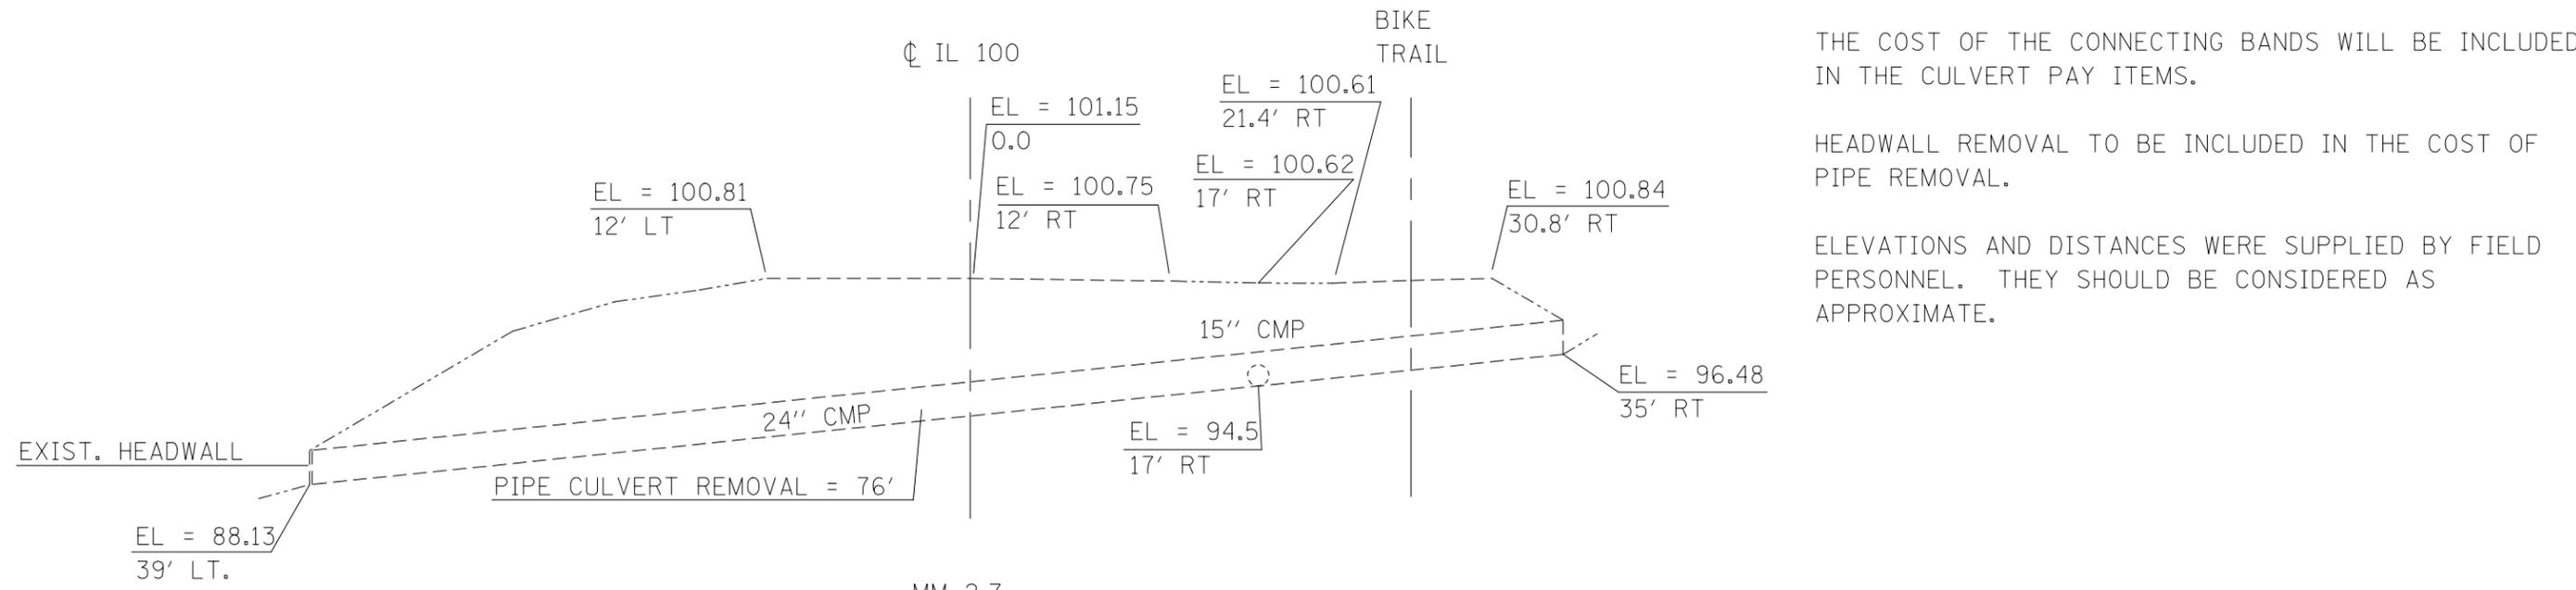

FILE NAME =	USER NAME = conoverpj	DESIGNED -	REVISED -	STATE OF ILLINOIS DEPARTMENT OF TRANSPORTATION	CULVERT REPLACEMENT DETAILS MM 2.7		F.A.P. RTE.	SECTION	COUNTY	TOTAL SHEETS	SHEET NO.
et:\pwork\pwork\conoverpj\d0280257\d076f24-sht-details.dgn		DRAWN -	REVISED -		304	(6,4,2)RS-3	JERSEY	52	51		
PLOT SCALE = 100.0000' / 1in.		CHECKED -	REVISED -		CONTRACT NO. 76F24						
PLOT DATE = 3/22/2013		DATE -	REVISED -		FED. ROAD DIST. NO.	ILLINOIS FED. AID PROJECT					