
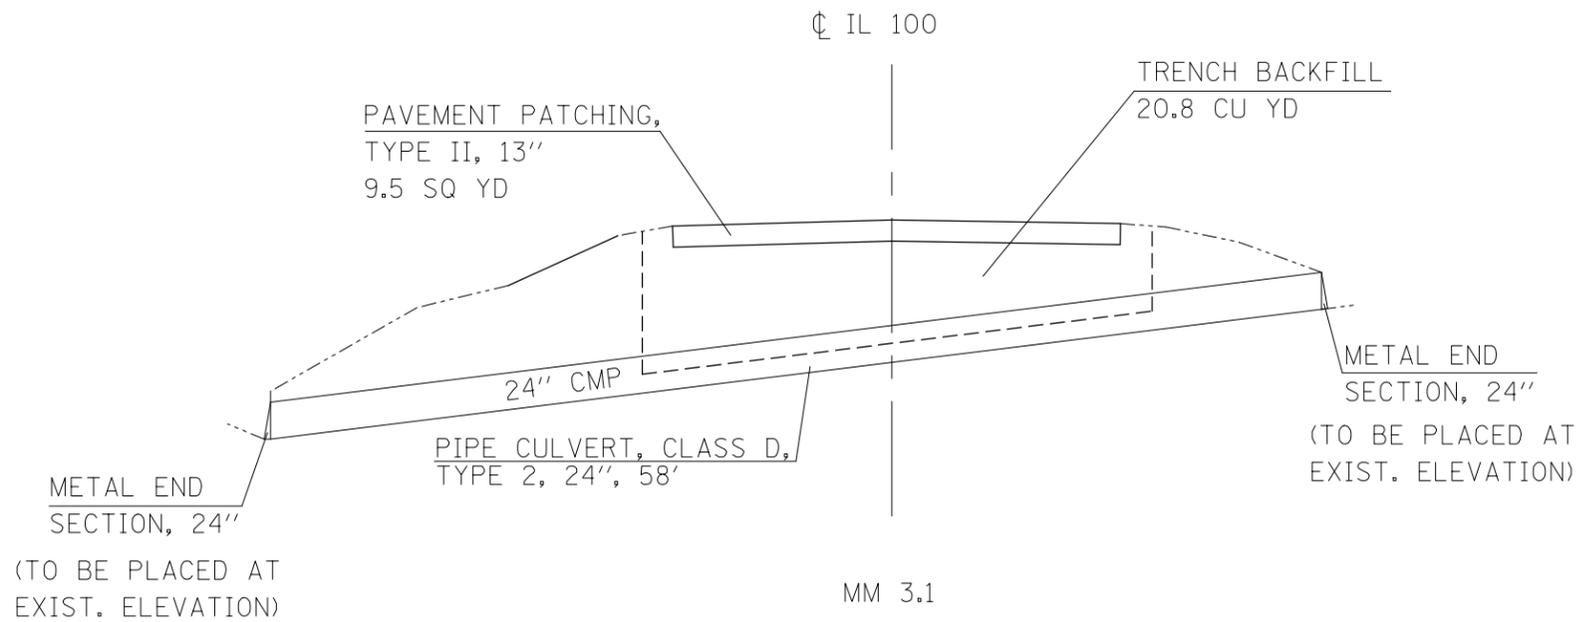


THE COST OF THE CONNECTING BANDS WILL BE INCLUDED
IN THE CULVERT PAY ITEMS.

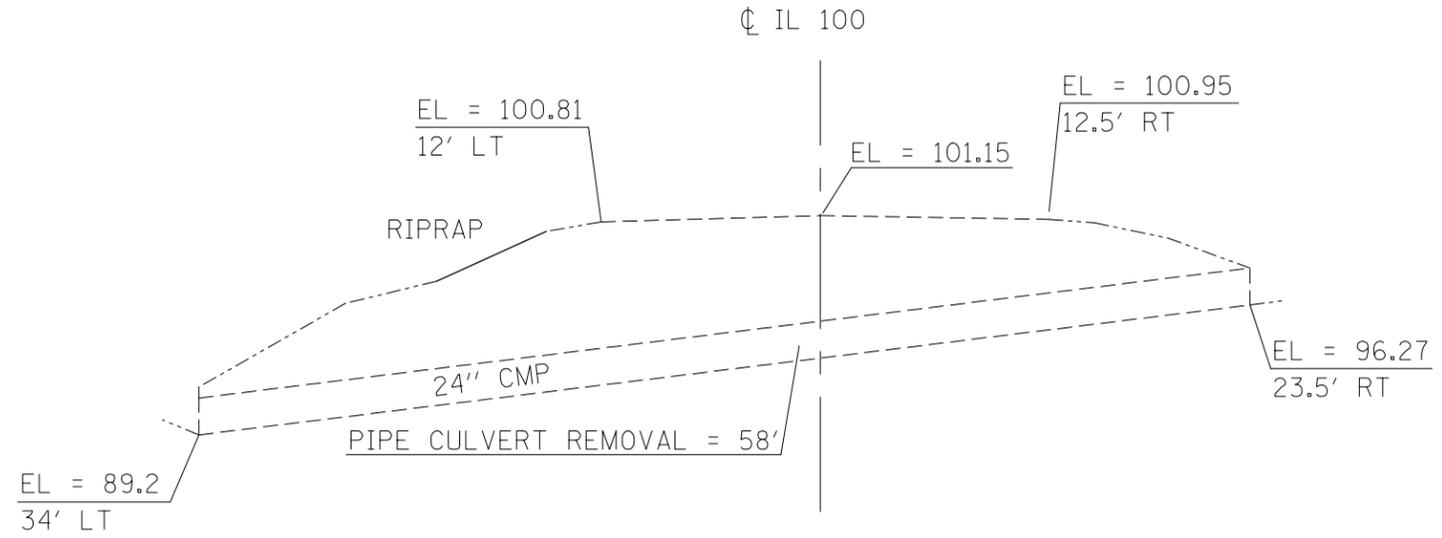

FILE NAME =	USER NAME = conoverpj	DESIGNED -	REVISED -	STATE OF ILLINOIS DEPARTMENT OF TRANSPORTATION	CULVERT REPLACEMENT DETAILS MM 3.1			F.A.P. RTE.	SECTION	COUNTY	TOTAL SHEETS	SHEET NO.
et:\pwork\pwork\conoverpj\d0280257\d076f24-sht-details.dgn		DRAWN -	REVISED -		304	(6,4,2)RS-3	JERSEY	52	52			
PLOT SCALE = 100.0000' / 1in.		CHECKED -	REVISED -		CONTRACT NO. 76F24							
PLOT DATE = 3/22/2013		DATE -	REVISED -		FED. ROAD DIST. NO.	ILLINOIS FED. AID PROJECT						

SCALE: SHEET NO. 2 OF 2 SHEETS STA. TO STA.