


RAMP A
NB IL 3 RAMP TO WB IL 143

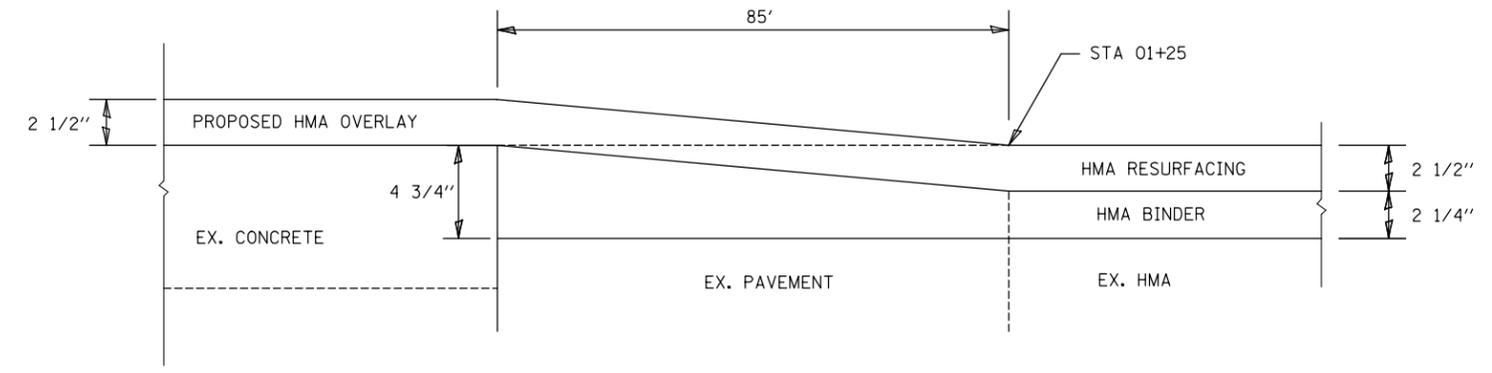

RAMP A
NB IL 3 RAMP TO WB IL 143

FILE NAME =	USER NAME = elyaskordto	DESIGNED -	REVISED -	STATE OF ILLINOIS DEPARTMENT OF TRANSPORTATION	BUTT JOINT DETAILS			F.A. RTE.	SECTION	COUNTY	TOTAL SHEETS	SHEET NO.
et:\pwork\pwork\elyaskordto\0316383\076g06-sht-TSplan.dgn	DRAWN -	REVISED -	2					(101,102)RS-2, 202RS-4	MADISON	69	63	
PLOT SCALE = 100.0000' / in.	CHECKED -	REVISED -	CONTRACT NO. 76G06									
PLOT DATE = 4/12/2013	DATE -	REVISED -	SCALE: NTS		SHEET NO. 1 OF 1 SHEETS	STA.	TO STA.	FED. ROAD DIST. NO.	ILLINOIS FED. AID PROJECT			