

* SUPERELEVATED SECTIONS:
STA 511+92.63 TO STA 527+63.44
STA 534+41.70 TO STA 546+91.14


5

- ① EXISTING HMA RESURFACING
- ② EXISTING PAVEMENT AND RESURFACING (22' WIDE)
- ③ EXISTING PCC (9'-6"-9") PAVEMENT
- ④ EXISTING SUB-BASE GRANULAR MATERIAL
- ⑤ EXISTING BITUMINOUS BASE COURSE
- ⑥ EXISTING HMA SHOULDER
- ⑦ EXISTING PCC BASE COURSE
- ⑧ EXISTING PCC WIDENING
- ⑨ EXISTING CONCRETE MEDIAN
- ⑩ EXISTING COMBINATION CONCRETE CURB AND GUTTER
- ⑪ EXISTING AGGREGATE SHOULDER
- ⑫ EXISTING LIME MODIFIED SOIL

NOTE 1:

FOR THE PURPOSES OF QCP FOR HOT-MIX ASPHALT TESTING, THE LIMITS OF TESTING SHALL BE COMPRISED OF THE ENTIRE LIMITS OF THE HOT-MIX ASPHALT RESURFACING INCLUDING DRIVING LANES, TURN LANES AND SHOULDERS. DENSITY TESTING LIMITS SHALL CONSIST OF THE NORTHBOUND AND SOUTHBOUND DRIVING LANES INCLUDING THE BI-DIRECTIONAL TURN LANE WHEN APPLICABLE

- ⑬ PROPOSED HMA SURFACE COURSE, 1 1/2"
- ⑭ PROPOSED HMA BINDER COURSE (C SURFACE), 3/4"
- ⑮ PROPOSED HMA SURFACE REMOVAL, 2 1/4"
- ⑯ PROPOSED AGGREGATE SHOULDERS
- ⑰ PROPOSED BITUMINOUS SHOULDERS
- ⑱ PROPOSED PAVEMENT MARKING
- ⑲ PROPOSED STRIP REFLECTIVE CRACK CONTROL TREATMENT

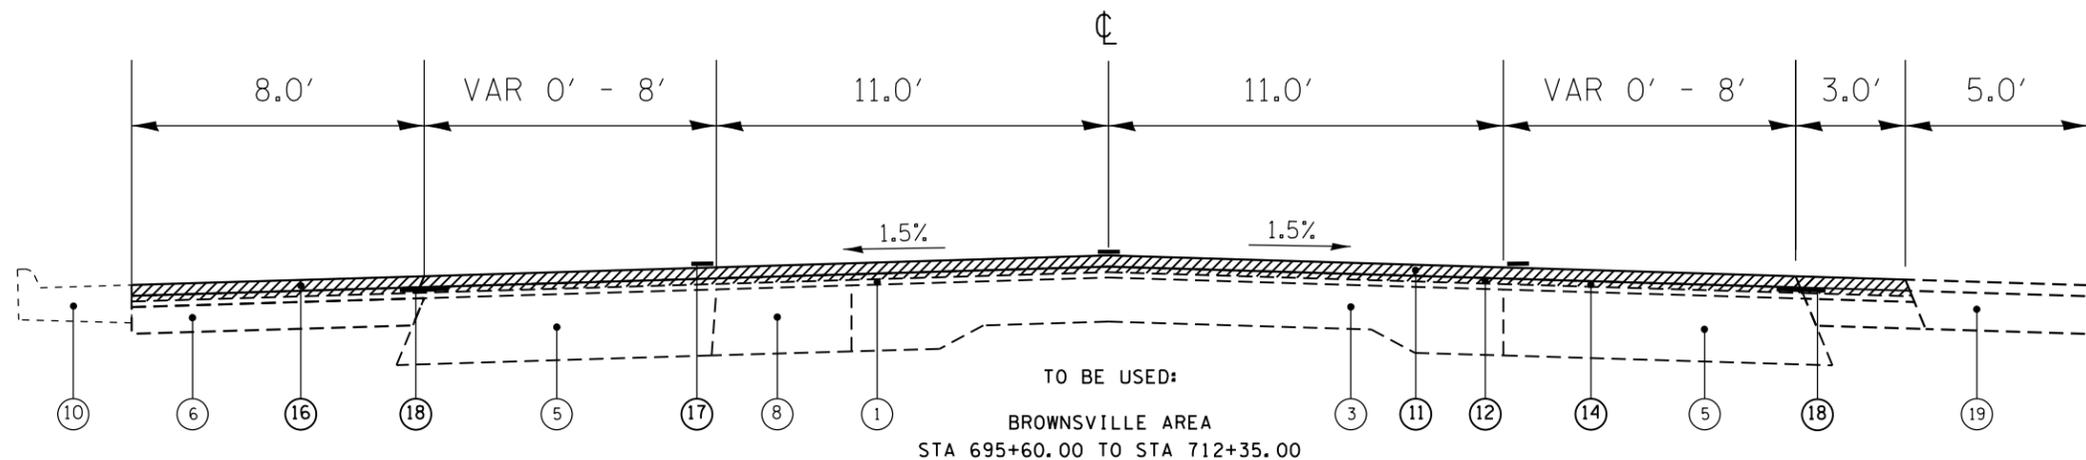

6

FILE NAME =	USER NAME = weemsbf	DESIGNED -	REVISED -	STATE OF ILLINOIS DEPARTMENT OF TRANSPORTATION	TYPICAL SECTIONS		F.A.P. RTE.	SECTION	COUNTY	TOTAL SHEETS	SHEET NO.	
et:\pw\work\p\dot\weemsbf\d0300388\78287-sht-plan.dgn		DRAWN -	REVISED -		SCALE:	SHEET NO. 10 OF 49 SHEETS	STA.	332	(3,3-2,2)RS-3	WHITE	49	10
		CHECKED -	REVISED -					CONTRACT NO. 78287				
		DATE -	REVISED -					ILLINOIS FED. AID PROJECT				