



TYPICAL SECTION

IL RTE 37

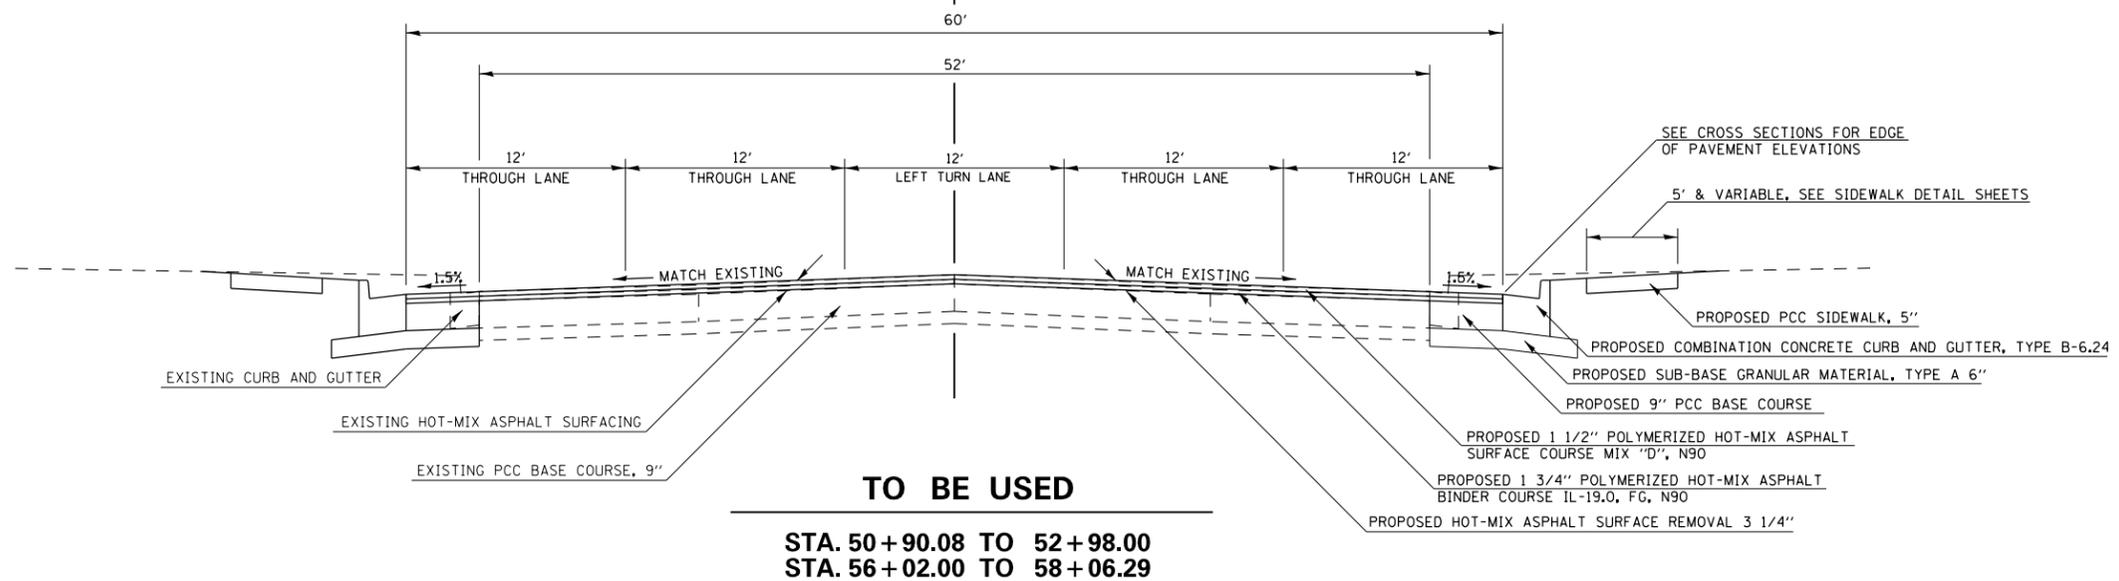

TYPICAL SECTION

IL RTE 37

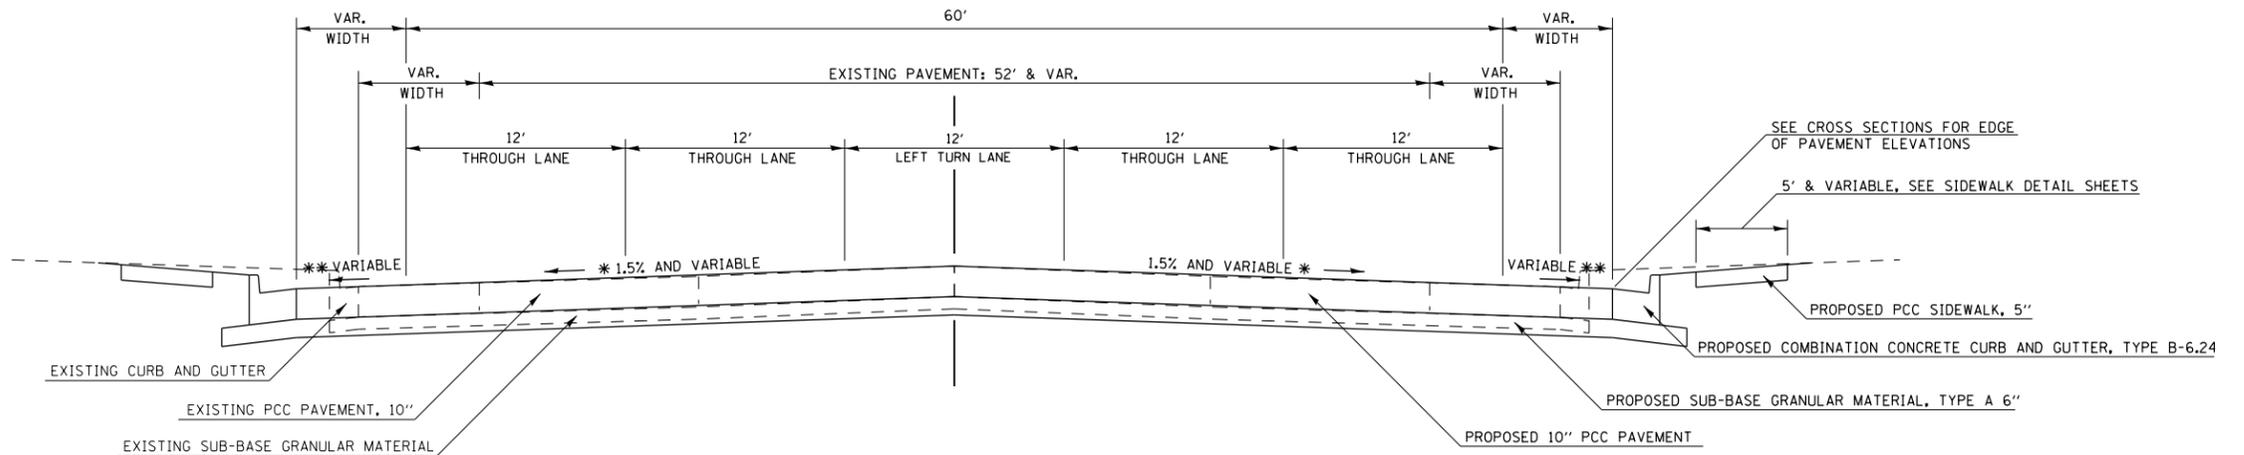

* CROSS SLOPE VARIABLE FROM STATION 53+88.29 TO 54+78.28, SEE CROSS SECTIONS AND PCC PAVEMENT CROSS SLOPE SHEET
 ** SEE QUADRANT CROSS SECTIONS FOR SLOPE

FILE NAME =	USER NAME = \$USER*	DESIGNED -	REVISED -	STATE OF ILLINOIS DEPARTMENT OF TRANSPORTATION	TYPICAL SECTIONS	F.A.U. RTE.	SECTION	COUNTY	TOTAL SHEETS	SHEET NO.	
et:\pw\work\p\idot\puff\ee\ad\293206\78288-sh\plan.dgn		DRAWN -	REVISED -			9481	12(N-1)	FRANKLIN	94	13	
		CHECKED -	REVISED -			CONTRACT NO. 78288					
		DATE -	REVISED -			ILLINOIS FED. AID PROJECT					
				SCALE:	SHEET OF SHEETS	STA.	TO STA.				